

GILBERT'S LANE

N/F
LOUISE D. FERRANTE
BOOK 1803, PAGE 109.

ST. LAWRENCE STREET

STONE WALL WITH
GRAITE CAP.

63.00'

Sub w/washer
set Reg. No. 2303



PARKING
SPACE
UNIT B3

PARKING
SPACE
UNIT B2

PARKING
SPACE
UNIT B1

PARKING AREA

FENCE

WOOD RETAINING
WALL

N/F
EDWIN P. CHESTER
BARBARA A. VESTAL
BOOK 4288, PAGE 013.
87-9 FORE STREET

PARKING
AREA (ASPHALT)

CONC SIDEWALK

1168'02"28"E

PARKING
SPACE
UNIT A3

PARKING
SPACE
UNIT A2

PARKING
SPACE
UNIT A1

BRICK SIDEWALK

J STORY
DECK

Pl w/washer set
in concrete sidewalk
Reg. No. 2303

6" MASONRY
POST (TYP.)

CONC SIDEWALK

10" CONC SLAB, SLOPE

WATER LINE

CONC. SIDEWALK

BRICK SIDEWALK

81.55'

562'35"10" W

CONC SIDEWALK

NEW FENCE
OPENING

4" ASH

CATCH BASIN
w/ INLET AT CURB
(TYP.)


FORE STREET
66 FEET WIDE

N/F
THOMAS A. & SARAH B. HERBERT
BOOK 2591, PAGE 06.

2-1/2 STORY
BUILDING

BENCH MARK = HIGHEST POINT ON
"M" MON. @ NWC OF ST. LAWRENCE
AND FORE STREET.
ELEVATION = 69.35'
N.G.V.D. 1929 SURVEY FEET.
CITY OF PORTLAND DATUM.

GRAPHIC SCALE

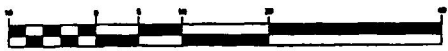

(IN FEET)
1 inch = 10 ft.

UTILITY
POLE (TYP)