

GILBERT'S LAKE

1650 S/F PAVED

N/F
LOUISE D. FERRANTE
BOOK 1803, PAGE 109.

62' 1/2"

Approx 1800 S/F
Buzlon va
Four Prnt

N/F
EDWIN P. CHESTER
BARBARA A. VESTAL
BOOK 4288, PAGE 013.
87-9 FORE STREET

ST. LAWRENCE STREET

92' 1/2"

70 S/F GRASS


N/F
THOMAS A. & SARAH B. HERBERT
BOOK 2091, PAGE 06.

2-1/2 STORY
BUILDING

BM = HIGHEST POINT ON
7" I.D. I.R.C. @ NIC OF ST. LAWRENCE
AND FORE STREET.
ELEVATION = 89.35'
N.G.V.D. 1929 SURVEY FEET.
CITY OF PORTLAND DATA.

Approx 1800 S/F
Grass Area
FORE STREET

GRAPHIC SCALE

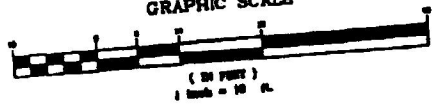

UTILITY
POLE (TWP)

