
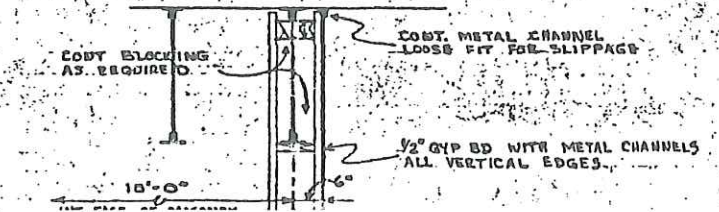


FIRST FLOOR PLAN (ELEV. 146'-6")  
 SCALE: 1/8" = 1'-0"  
 (APPARATUS RM. FL. ELEV. 146'-0")

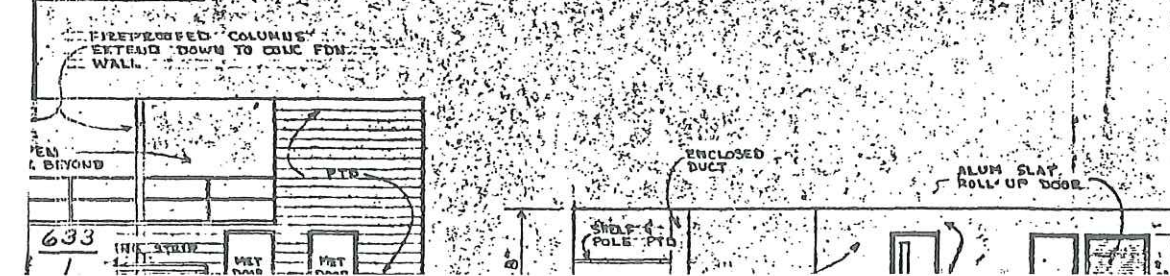

A1.1

CUMMINGS CENTER