


FRAMING DETAIL
13 MONUMENT
FRONT LANDING

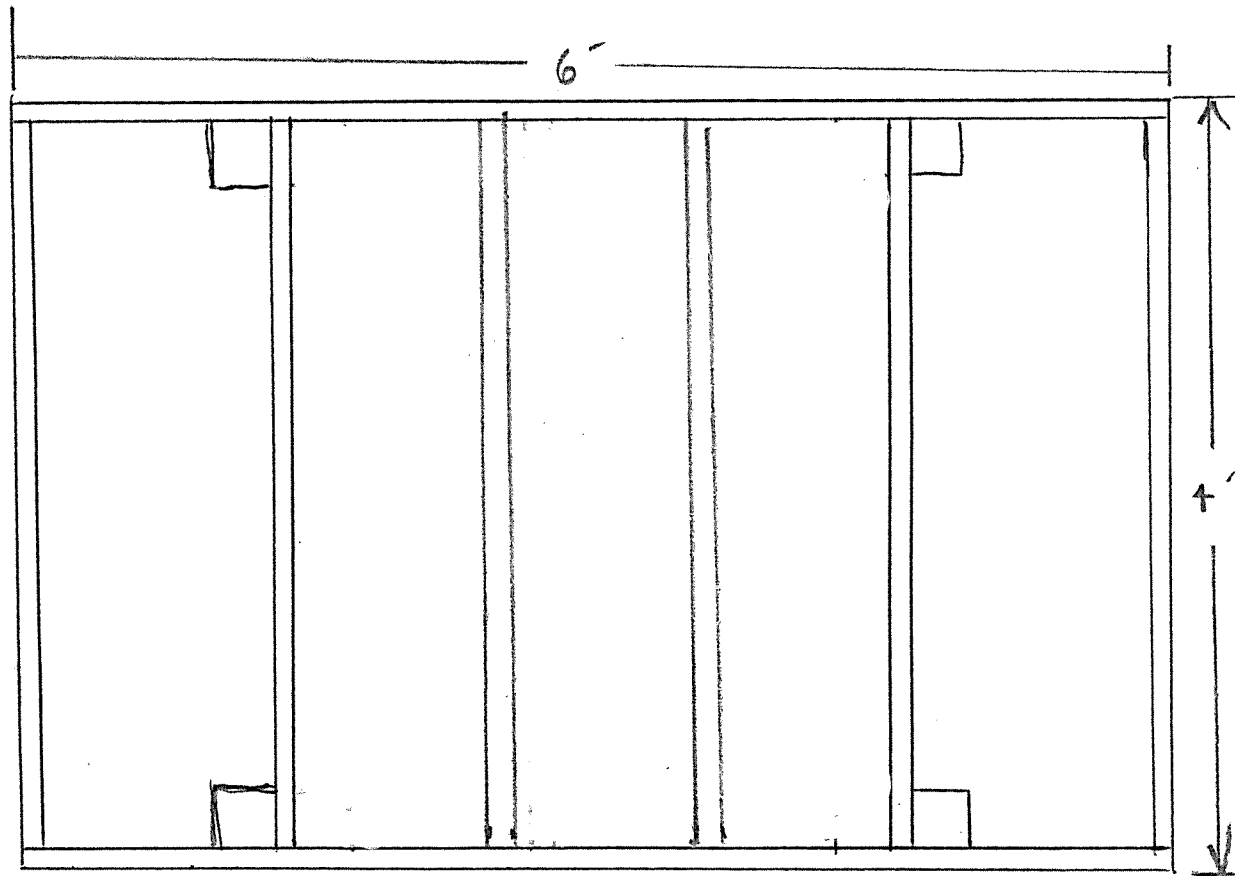

PRESSURE TREATED 4x4 POSTS ON CONCRETE FOOTINGS @ 3'
PRESSURE TREATED 2x10 LUMBER