




PLAN FOR 48 MONUMENT STREET, PORTLAND, ME
 GARDEN CONVERSION TO EFFICIENCY APARTMENT
 BY: JOSEPH REYNOLDS 10/05

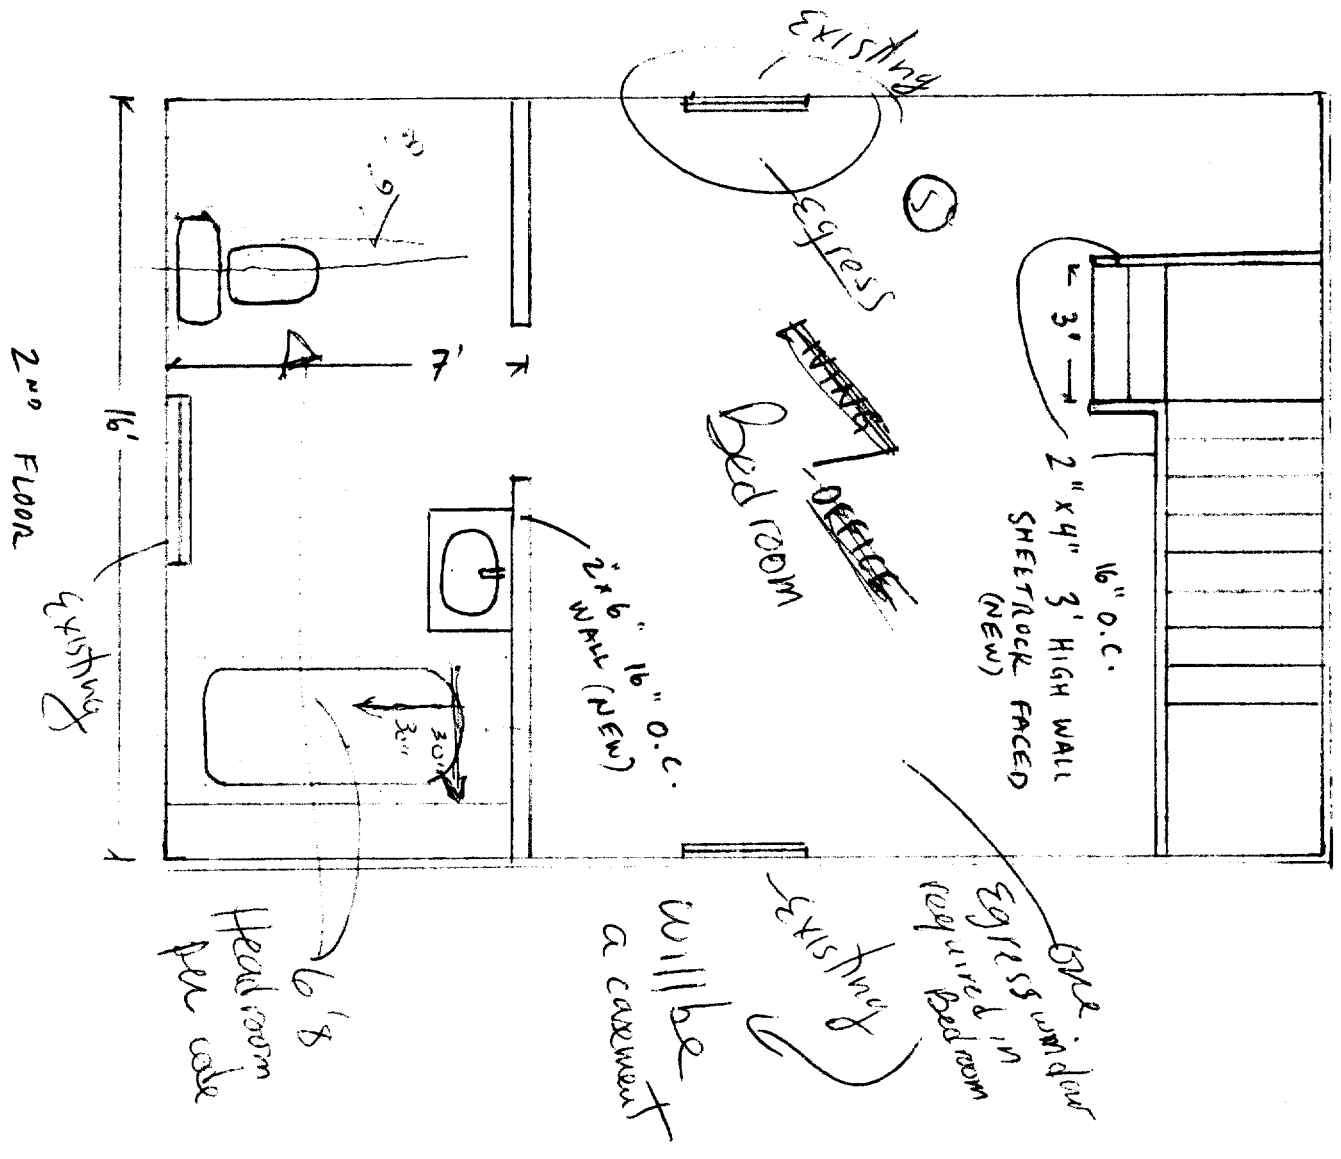

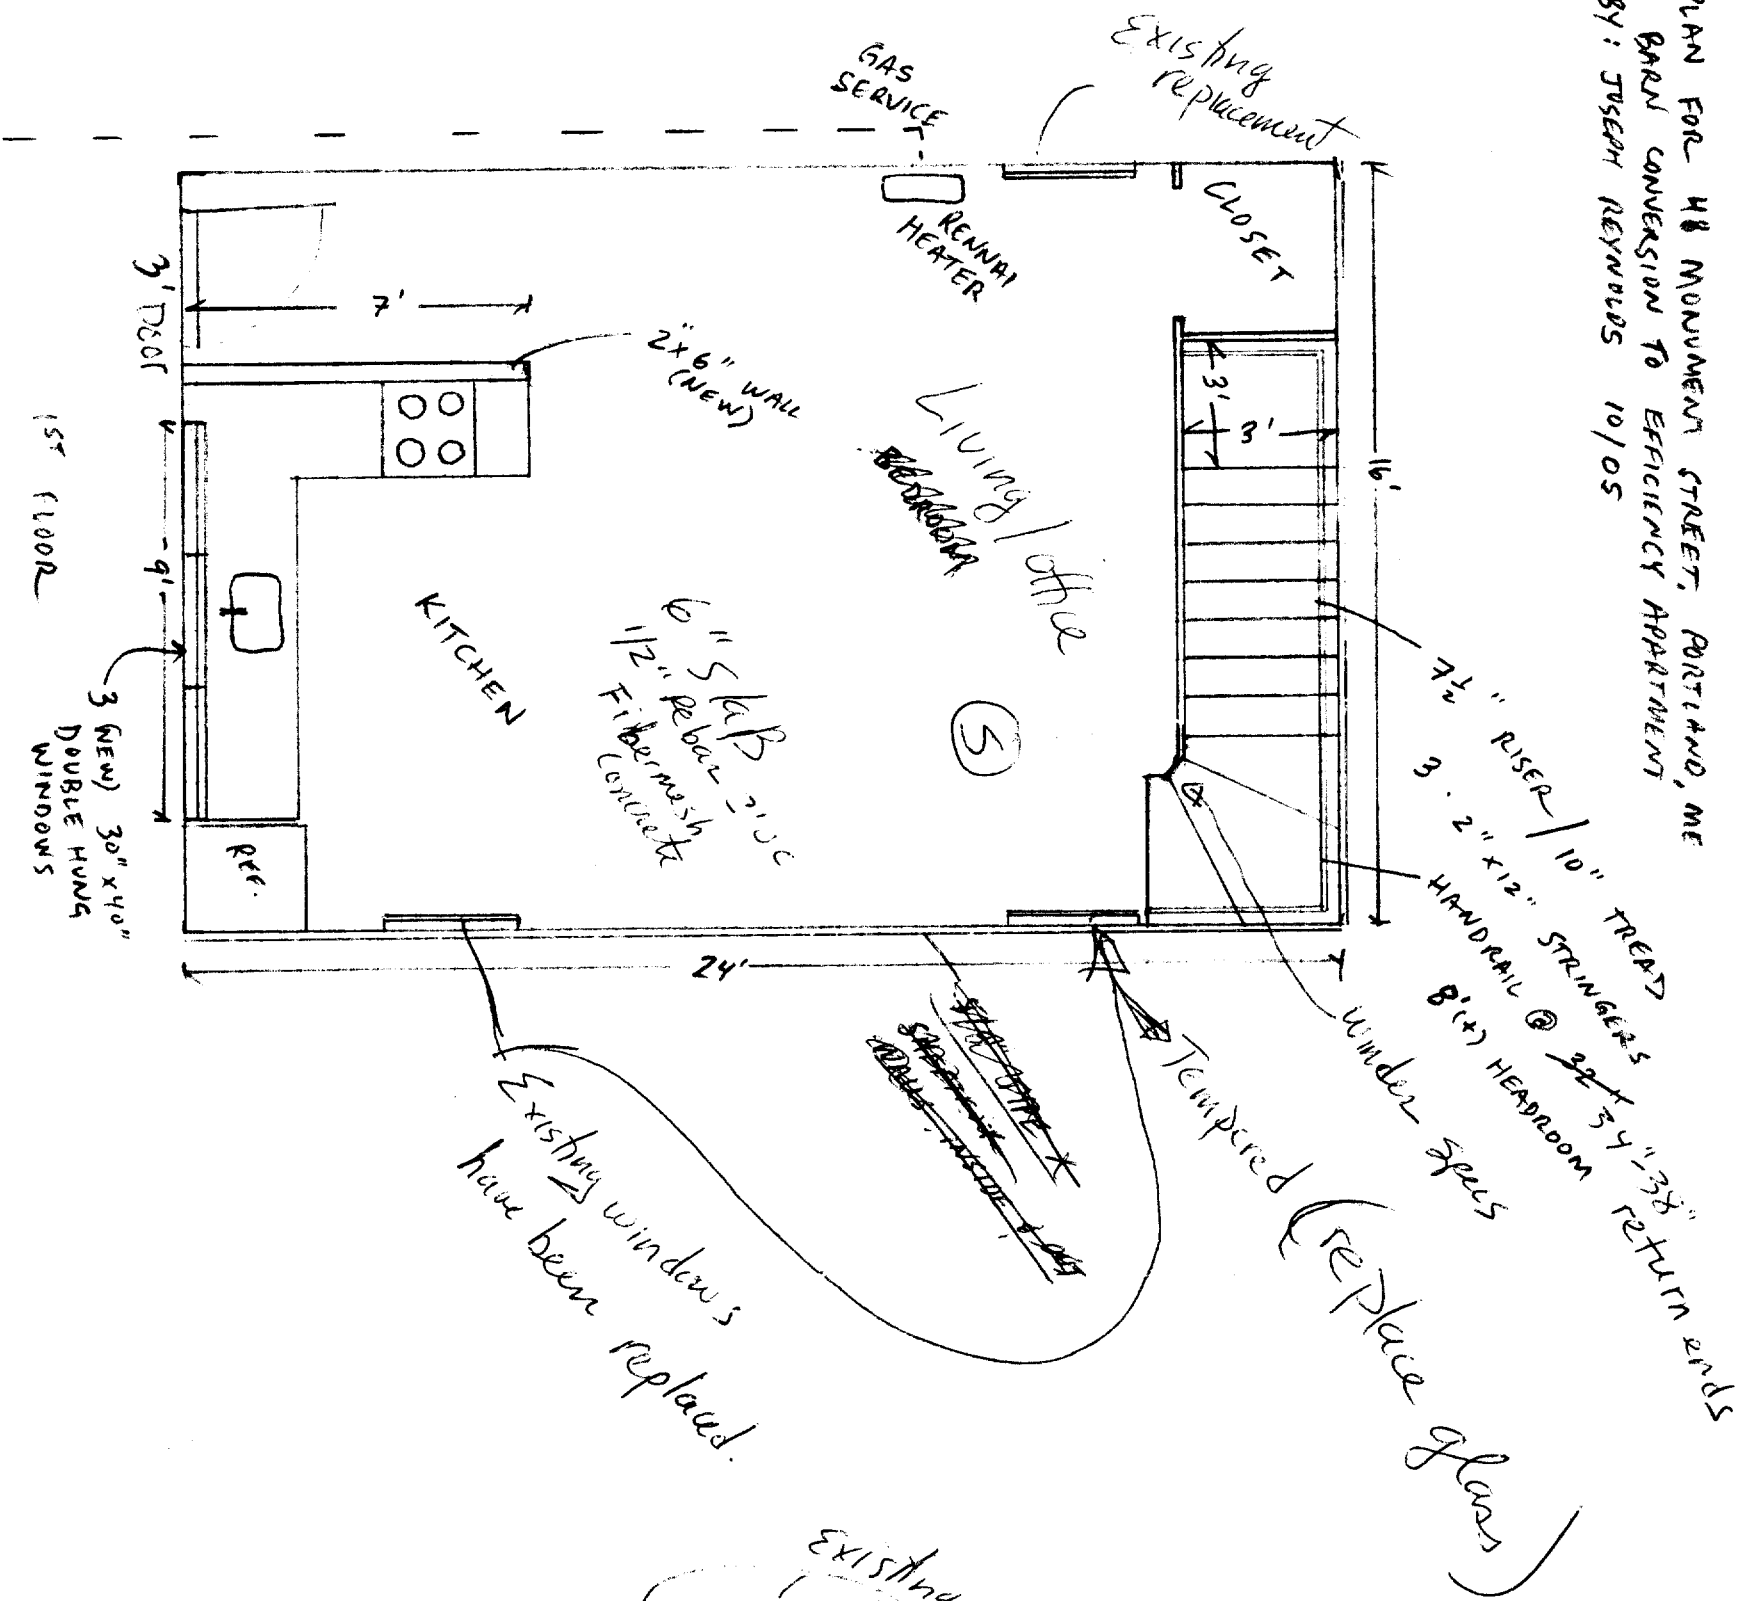

PLOT PLAN FOR PROPERTY AND EXISTING STRUCTURES
 OF JOSEPH REYNOLDS
48 MONUMENT STREET
PORTLAND, MAINE

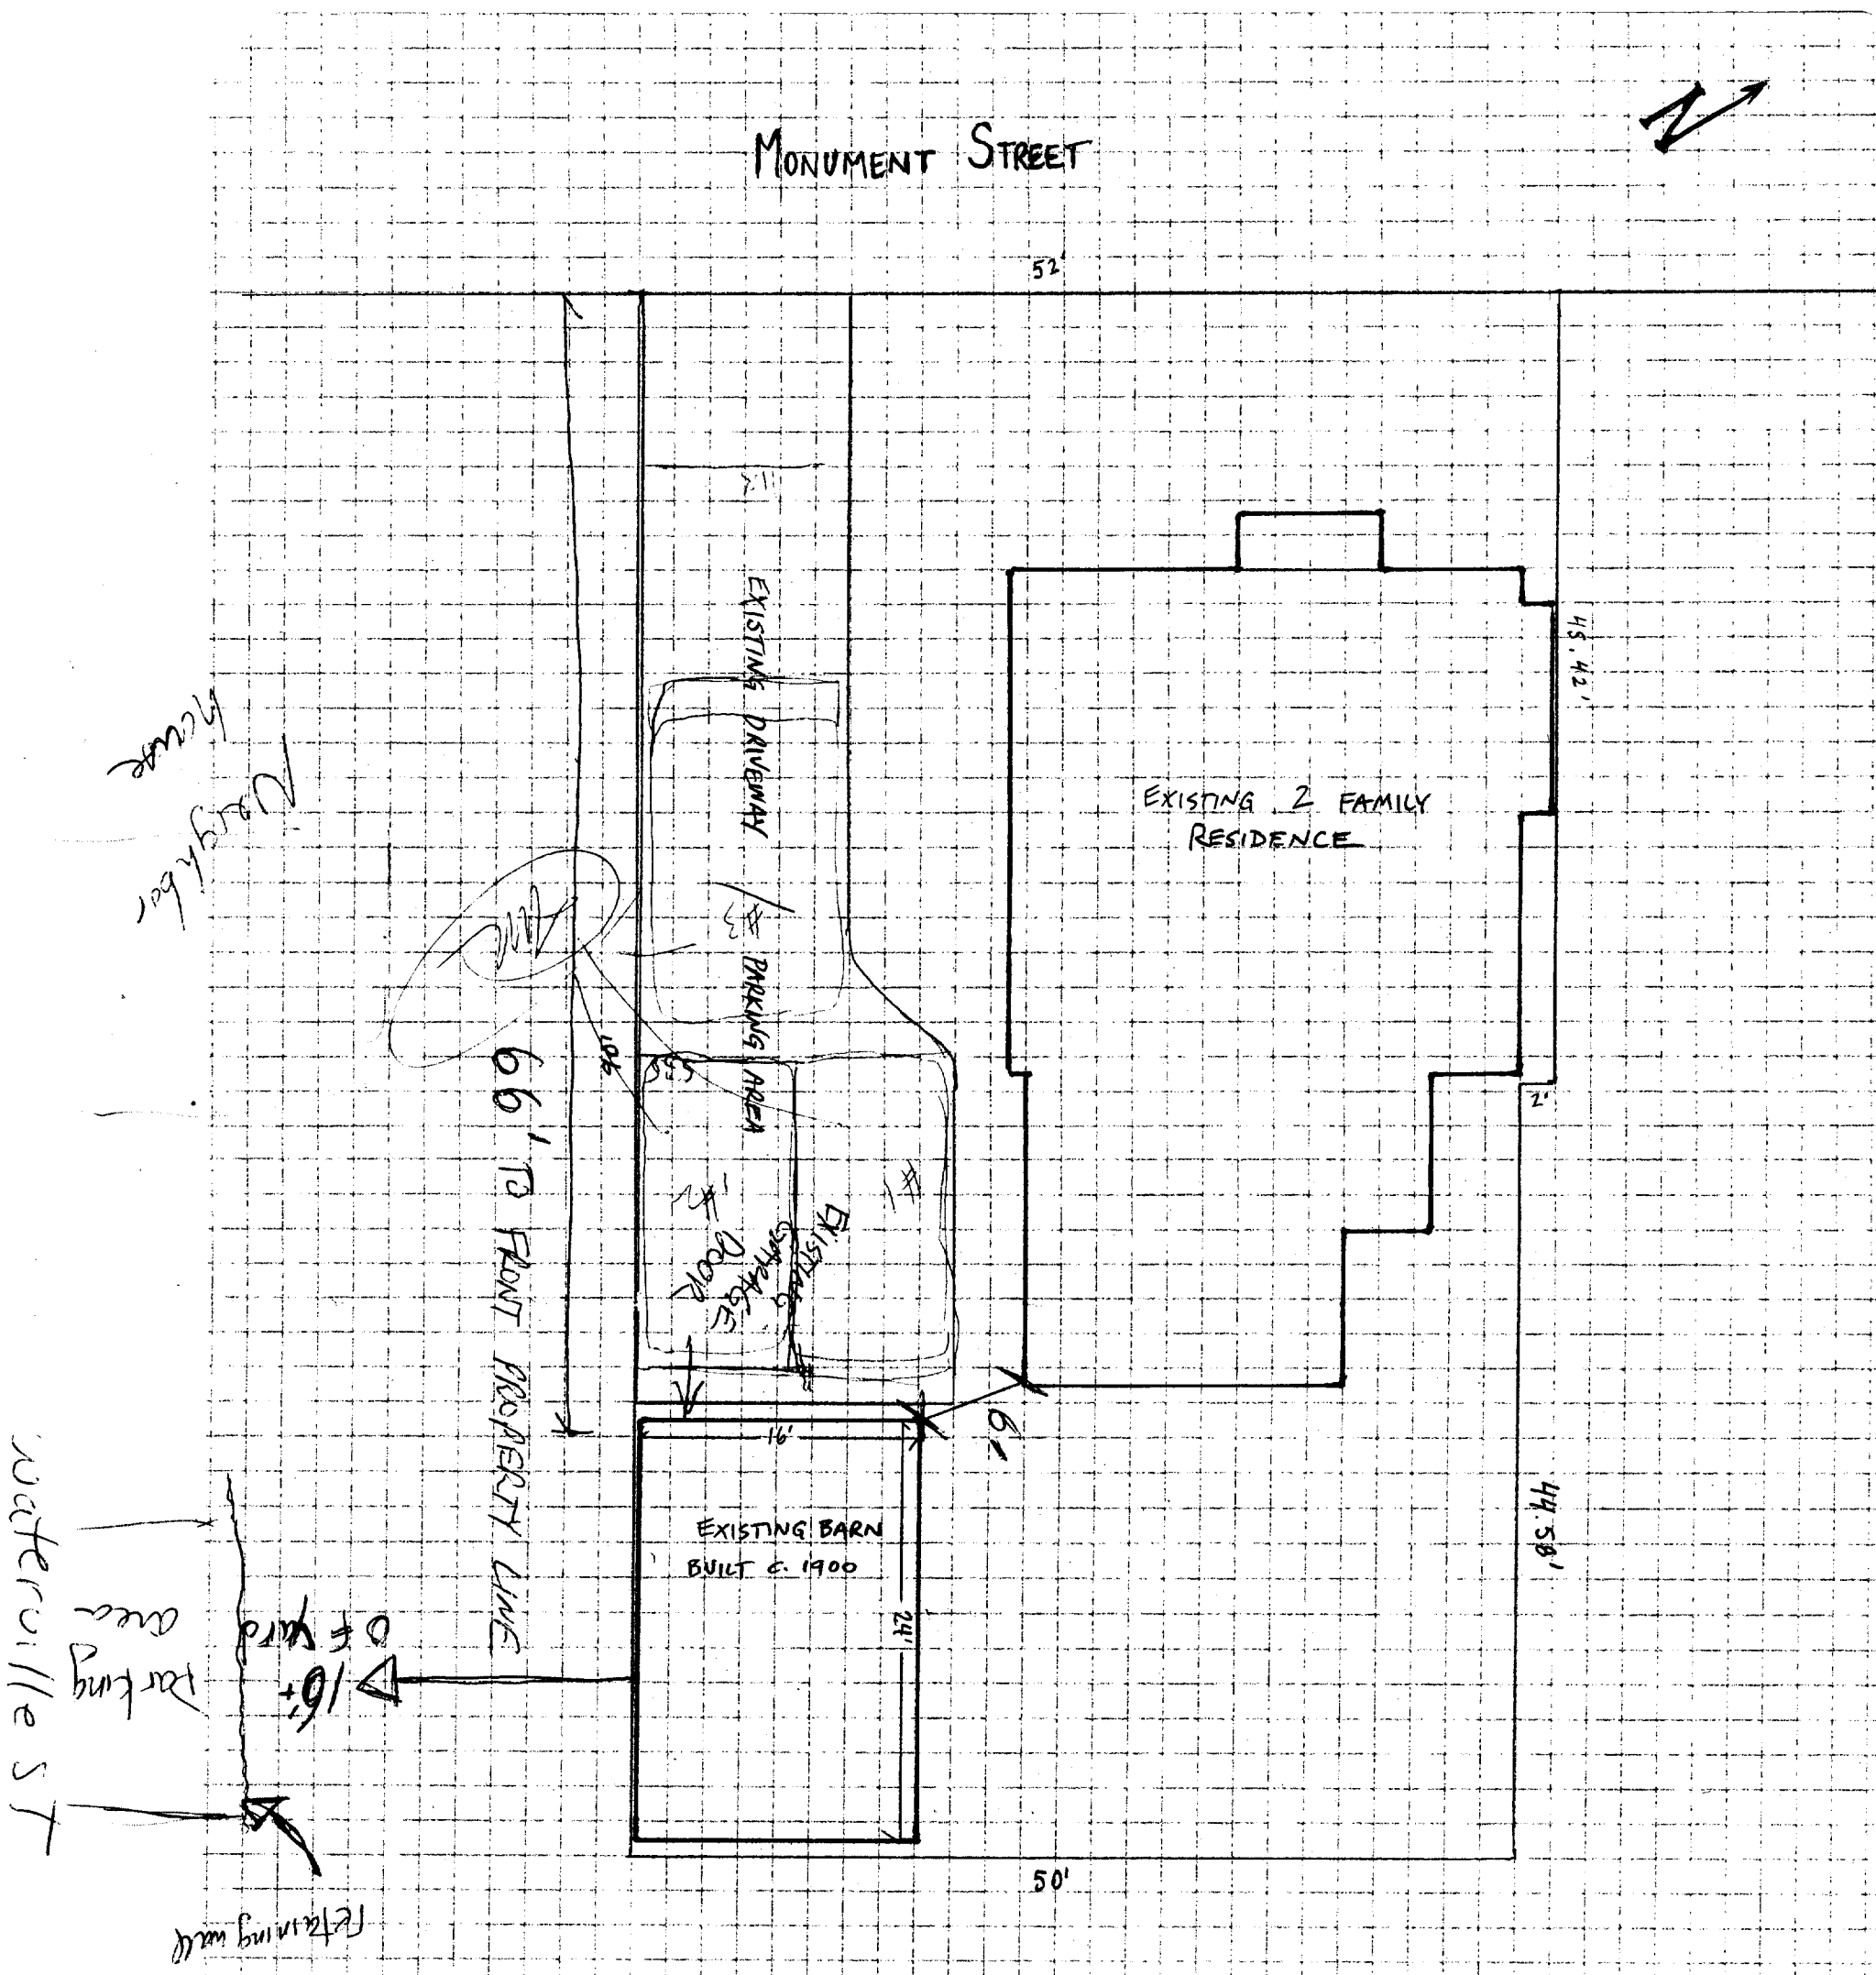