

MATERIAL SCHEDULE

	TYPE/ LOCATION	FINISH	MANUFACTURER	SPECIFICATION	SIZE	NOTES
<MFL>	WOOD FLOOR	CLEAR	-		PLANK	
<GFL>	CERAMIC FLOOR TILE					
<GT2>	CERAMIC FLOOR TILE					
<GWT>	CERAMIC WALL TILE					
<GPH>	CARPET					
<MBS>	WOOD BASE	PAINT		-		PREMIUM PINE W/ LACQUER SEALED KNOTS
<PFL>	PAINT			--		
<PT2>	PAINT					
<PT3>	PAINT					
<PT4>	PAINT					

WINDOW SCHEDULE

	LOCATION	STATUS	WIDTH x HEIGHT	NOTES
I01/A	ENTRY STAIRS 101	NEU	26"x46"	MAX/VN INTEGRITY WOOD/ULTEX DBH WINDOWS, GLAD INTERIOR WOOD INTERIOR, MAX/VN INTEGRITY FOR REPLACEMENT AND NEU WINDOWS TEMPERED WHERE REQUIRED AS PER CODE
I02/A	BED ROOM 102	NEU	26"x70"	
I02/B	BED ROOM 102	NEU	26"x70"	
I02/C	BED ROOM 102	NEU	26"x70"	
I03/A	DINING ROOM 103	NEU	26"x70"	
I03/B	DINING ROOM 103	NEU	26"x46"	
I03/C	DINING ROOM 103	NEU	26"x46"	
I04/A	BATHROOM 104	NEU	26"x46"	
I05/A	KITCHEN 105	NEU	17"x46"	
I07/A	LIVING ROOM 107	NEU	26"x46"	
I07/B	LIVING ROOM 107	NEU	30"x50"	
I07/C	LIVING ROOM 107	NEU	30"x50"	
I07/D	LIVING ROOM 107	NEU	30"x50"	
I07/E	LIVING ROOM 107	NEU	26"x46"	
201/A	ENTRY STAIRS 201	NEU	26"x46"	
201/B	ENTRY STAIRS 201	NEU	26"x46"	
201/A	BEDROOM 202	NEU	26"x46"	
202/B	BEDROOM 202	NEU	26"x46"	
202/C	BEDROOM 202	NEU	26"x46"	
203/A	BEDROOM 203	NEU	26"x46"	ESCAPE
203/B	BEDROOM 203	NEU	26"x46"	
203/C	BEDROOM 203	NEU	26"x46"	
204/A	BATHROOM 204	NEU	26"x46"	
205/A	KITCHEN 205	NEU	17"x46"	
206/A	DINING 206	NEU	26"x56"	
207/A	LIVING ROOM 207	NEU	26"x46"	
207/B	LIVING ROOM 207	NEU	30"x50"	
207/C	LIVING ROOM 207	NEU	30"x50"	
207/D	LIVING ROOM 207	NEU	26"x46"	
				(2) VELUX 46" x 46" TILLED SKYLIGHTS
301/A	STAIRWAY 301	NEU		
302/A	BEDROOM 302	NEU	26"x46"	
302/B	BEDROOM 302	NEU	110"x44"	
302/C	BEDROOM 302	NEU	40"x60"	
302/D	BEDROOM 302	NEU	110"x44"	
303/A	BEDROOM 303	NEU	26"x46"	
303/B	BEDROOM 303	NEU	110"x44"	
303/C	BEDROOM 303	NEU	40"x60"	
303/D	BEDROOM 303	NEU	110"x44"	
304/A	BATHROOM 304	NEU	26"x46"	
305/A	KITCHEN 305	NEU	17"x46"	
307/A	LIVING ROOM 307	NEU	26"x46"	
307/B	LIVING ROOM 307	NEU	30"x50"	
307/C	LIVING ROOM 307	NEU	30"x50"	
307/D	LIVING ROOM 307	NEU	26"x46"	

FINISH LEGEND

	LOCATION	FLOOR	WALLS	EAST	SOUTH	WEST	CEILING	BASE	NOTES
	ENTRY 100	WOOD	GLUB	GLUB	GLUB	GLUB	GLUB	WOOD	
	ENTRY STAIRS 101	CARPET	GLUB	GLUB	GLUB	GLUB	GLUB	WOOD	
	BED ROOM 102	EXISTING WOOD	GLUB	GLUB	GLUB	GLUB	GLUB	WOOD	
	DINING ROOM 103	EXISTING WOOD	GLUB	GLUB	GLUB	GLUB	GLUB	WOOD	
	BATHROOM 104	TILE	GLUB	GLUB	GLUB	GLUB	GLUB	TILE	
	KITCHEN 105	WOOD	GLUB	GLUB	GLUB	GLUB	GLUB	WOOD	
	CLOSET/HDRROOM 106	WOOD	GLUB	GLUB	GLUB	GLUB	GLUB	WOOD	
	LIVING ROOM 107	WOOD	GLUB	GLUB	GLUB	GLUB	GLUB	WOOD	
	DECK 108	COMPOSITE	GLUB						
	ENTRY 200	WOOD	GLUB	GLUB	GLUB	GLUB	GLUB	WOOD	
	ENTRY STAIRS 201	CARPET	GLUB	GLUB	GLUB	GLUB	GLUB	WOOD	
	BEDROOM 202	EXISTING WOOD	GLUB	GLUB	GLUB	GLUB	GLUB	WOOD	
	BEDROOM/OFFICE 203	EXISTING WOOD	GLUB	GLUB	GLUB	GLUB	GLUB	WOOD	
	BATHROOM 204	TILE	GLUB	GLUB	GLUB	GLUB	GLUB	TILE	
	KITCHEN 205	WOOD	GLUB	GLUB	GLUB	GLUB	GLUB	WOOD	
	DINING ROOM 206	WOOD	GLUB	GLUB	GLUB	GLUB	GLUB	WOOD	
	LIVING ROOM 207	WOOD	GLUB	GLUB	GLUB	GLUB	GLUB	WOOD	
	DECK 208	COMPOSITE	GLUB						
	ENTRY 300	WOOD	GLUB	GLUB	GLUB	GLUB	GLUB	WOOD	
	ENTRY STAIRS 301	CARPET	GLUB	GLUB	GLUB	GLUB	GLUB	WOOD	
	BEDROOM 302	WOOD	GLUB	GLUB	GLUB	GLUB	GLUB	WOOD	
	BEDROOM 303	WOOD	GLUB	GLUB	GLUB	GLUB	GLUB	WOOD	
	BATHROOM 304	TILE	GLUB	GLUB	GLUB	GLUB	GLUB	TILE	
	KITCHEN 305	WOOD	GLUB	GLUB	GLUB	GLUB	GLUB	WOOD	
	DINING ROOM 306	WOOD	GLUB	GLUB	GLUB	GLUB	GLUB	WOOD	
	LIVING ROOM 307	WOOD	GLUB	GLUB	GLUB	GLUB	GLUB	WOOD	
	DECK 308	COMPOSITE	GLUB	GLUB	GLUB	GLUB	GLUB	WOOD	

DOOR SCHEDULE


	LOCATION	WIDTH x HEIGHT	THICKNESS	MATERIAL	TYPE	GLAZING	RATING	FRAME MATERIAL	THRESHOLD	HARDWARE GROUP	SUGGESTED FUNCTION
I01/I	ENTRY	(2) 2'-2"x6'-8"	1 3/8"	WOOD	A	FULL		WOOD/P1-2	4	1	KEYED
I01/2	BASEMENT	3'-0"x6'-8"	1 3/8"	STEEL	B			WOOD/P1-2	1	1	PASSAGE, SELF CLOSING
I01/3	ENTRY	3'-0"x6'-8"	1 3/8"	STEEL	B			WOOD/P1-2	3	1	KEYED, SELF CLOSING
I02/I	BEDROOM	(2) 4'-0"x6'-8"	1 3/8"	WOOD	A			WOOD/P1-2	1	1	PRIVACY
I04/I	BATHROOM 104	2'-8"x6'-8"	1 3/8"	WOOD	A			WOOD/P1-2	2	1	PRIVACY
I06/I	CLOSET/HDRROOM	2'-6"x6'-8"	1 3/8"	WOOD	A	FULL		WOOD/P1-2	4	1	KEYED
201/I	ENTRY STAIRS 201	3'-0"x6'-8"	1 3/8"	STEEL	B			WOOD/P1-2		1	KEYED, SELF CLOSING
202/I	BEDROOM 202	2'-6"x6'-8"	1 3/8"	WOOD	A			WOOD/P1-2		1	PRIVACY
202/2	BEDROOM 202	(2) 2'-0"x6'-8"	1 3/8"	WOOD	A			WOOD/P1-2		1	PASSAGE
203/I	BEDROOM/OFFICE 203	2'-6"x6'-8"	1 3/8"	WOOD	A			WOOD/P1-2		1	PRIVACY
203/2	BEDROOM/OFFICE 203	(2) 2'-0"x6'-8"	1 3/8"	WOOD	A			WOOD/P1-2		1	PASSAGE
204/I	BATHROOM 204	2'-8"x6'-8"	1 3/8"	WOOD	A			WOOD/P1-2		1	PRIVACY
208/I	DECK 208	2'-6"x6'-8"	1 3/8"	WOOD	A	FULL		WOOD/P1-2		1	KEYED
301/I	ENTRY/STAIRS 301	3'-0"x6'-8"	1 3/8"	STEEL	B			WOOD/P1-2		1	KEYED, SELF CLOSING
302/I	BEDROOM 302	2'-6"x6'-8"	1 3/8"	WOOD	A			WOOD/P1-2		1	PRIVACY
302/2	BEDROOM 302	2'-6"x6'-8"	1 3/8"	WOOD	A			WOOD/P1-2		1	PASSAGE
303/I	BEDROOM 303	2'-6"x6'-8"	1 3/8"	WOOD	A			WOOD/P1-2		1	PRIVACY
303/2	BEDROOM 303	2'-6"x6'-8"	1 3/8"	WOOD	A			WOOD/P1-2		1	PASSAGE
304/I	BEDROOM 304	2'-8"x6'-8"	1 3/8"	WOOD	A			WOOD/P1-2		1	PRIVACY
307/I	DECK 307	2'-6"x6'-8"	1 3/8"	WOOD	A	FULL		WOOD/P1-2		1	KEYED
308/I	DECK 308	3'-0"x6'-8"	1 3/8"	WOOD	A	FULL		WOOD/P1-2		1	KEYED

INTERIOR DOOR HARDWARE SCHEDULE (BASE FOR PRICING)

NO.	MANUFACTURER	MODEL/DESCRIPTION	NO./TRIM	FUNCTION	FINISH	REMARKS
1	SCHLAGE	-	-	-	-	

Lachman  
Architects & Planners

Architecture  
Planning  
Preservation  
165 State Street  
Portland, Maine 04101  
207-773-3811

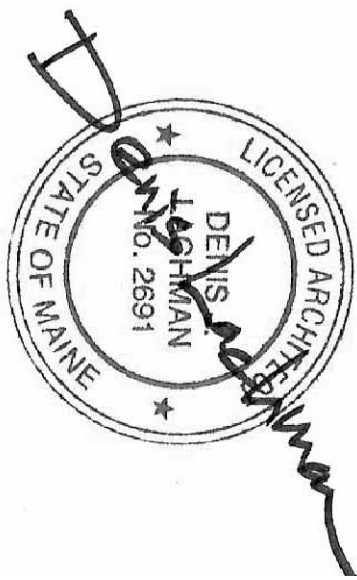

ALTERATIONS TO  
52 MONUMENT STREET  
PORTLAND, MAINE

TITLE  
SCHEDULES  
AND  
ASSEMBLIES

DATE:  
ORIGINAL: 11/5/13  
REVISION 1:  
REVISION 2:  
REVISION 3:

DESIGNED FOR:

BUILDING PERMIT SET

DRAWING NO.:

AS

NOT FOR CONSTRUCTION