

**SECOND FLOOR FRAMING PLAN**


1/4" = 1'-0"

**NOTES:**

1. "\*" INDICATES: ALIGN POST W/POST ABOVE AND PROVIDE SOLID VERTICAL BLOCKING WITHIN FLOOR SYSTEM BETWEEN POSTS (TYP.)
2. "\*\*\*" INDICATES: MIN. EXISTING HEADER OR HEADER TO BE INSTALLED W/2x4 JACK STUD PLUS 2x4 KING STUD AT BOTH ENDS (TYP.)

**PRELIMINARY NOT FOR CONSTRUCTION**

**L & L STRUCTURAL ENGINEERING SERVICES, INC.**  
 SIX O. STREET  
 SOUTH PORTLAND, MAINE 04106  
 PHONE: (207) 767-4830  
 FAX: (207) 799-5432

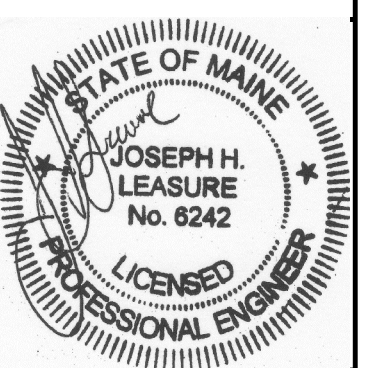

designed by	date	description	approved
JHL	11/6/13	FOR PERMIT ONLY	JHL
drawn by			
checked by			
scale			
date			
plot date			
project #			

**RESIDENTIAL BUILDING LOCATED AT**  
 52 MONUMENT STREET  
 PORTLAND, MAINE  
 RENOVATION  
 FIRST FLOOR FRAMING PLAN



THESE DRAWINGS HAVE BEEN DEVELOPED BY L&L STRUCTURAL ENGINEERING SERVICES, INC. FOR THE TITLED SET ONLY. THE DRAWINGS ARE THE SOLE PROPERTY OF L&L ENGINEERING SERVICES, INC. AND THEY SHALL NOT BE USED, LENT, COPIED OR ALTERED WITHOUT THE WRITTEN CONSENT OF L&L STRUCTURAL ENGINEERING SERVICES, INC.