
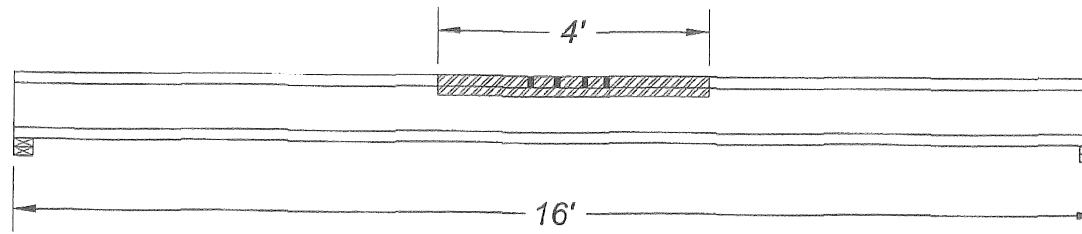


Coastal Forest Products
Hancock
NH

NORDIC

REPAIR FOR (4) 1" HOLES IN TOP FLANGE
CENTER OF JOIST.

9 1/2" NI-40x
SPACING = 16" O.C.
40psf LIVE LOAD
10psf DEAD LOAD

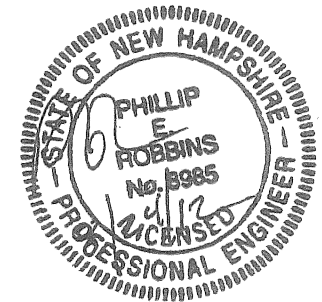

ATTACH 4' - 2 x 4 #2 spf TO ONE SIDE OF TOP FLANGE
CENTERED OVER HOLES AS SHOWN WITH 100% PL 400
GLUE CONTACT AND (1) ROW .131" X 3" NAILS INTO
FLANGE @ 3" C/C AS SHOWN.

NORDIC #
1202-051

REPAIR 1

1.) UNIFORM LOADS ONLY.

P. E. ROBBINS, INC.
1777 ST. RT. 167
VICTORIA, ILLINOIS 61485