


Perspective from West



Perspective from East

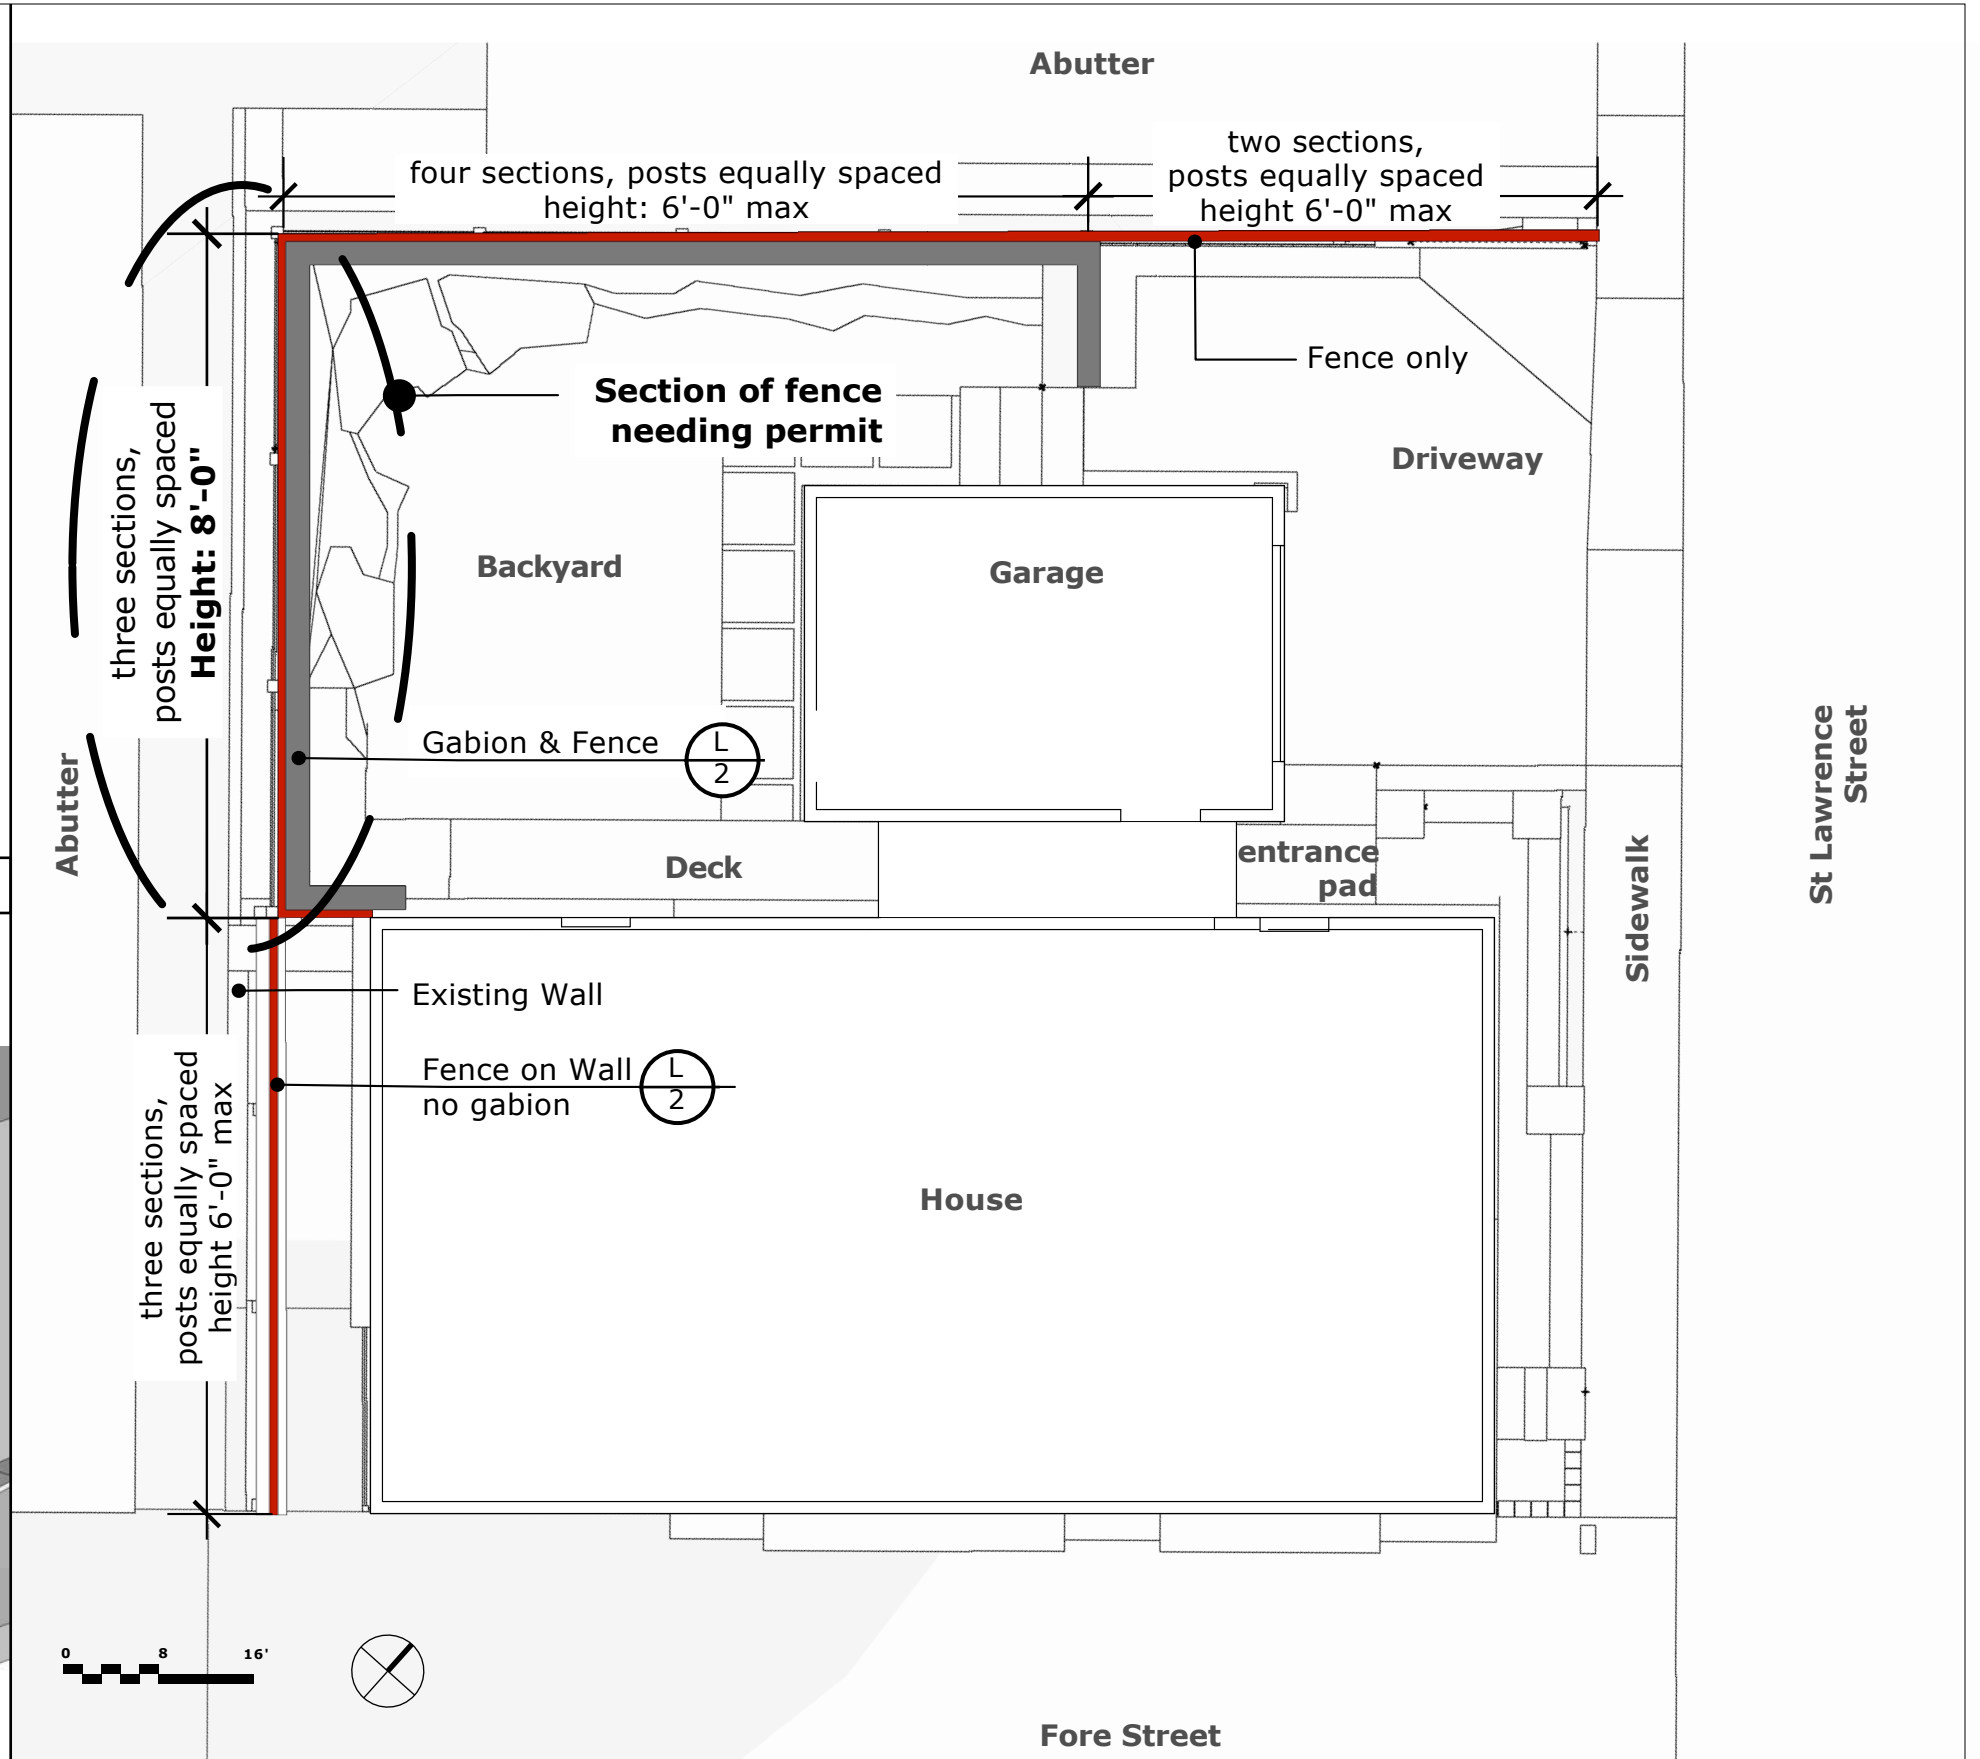

Plan