




**4 CROSS SECTION**  
1/4" = 1'-0"

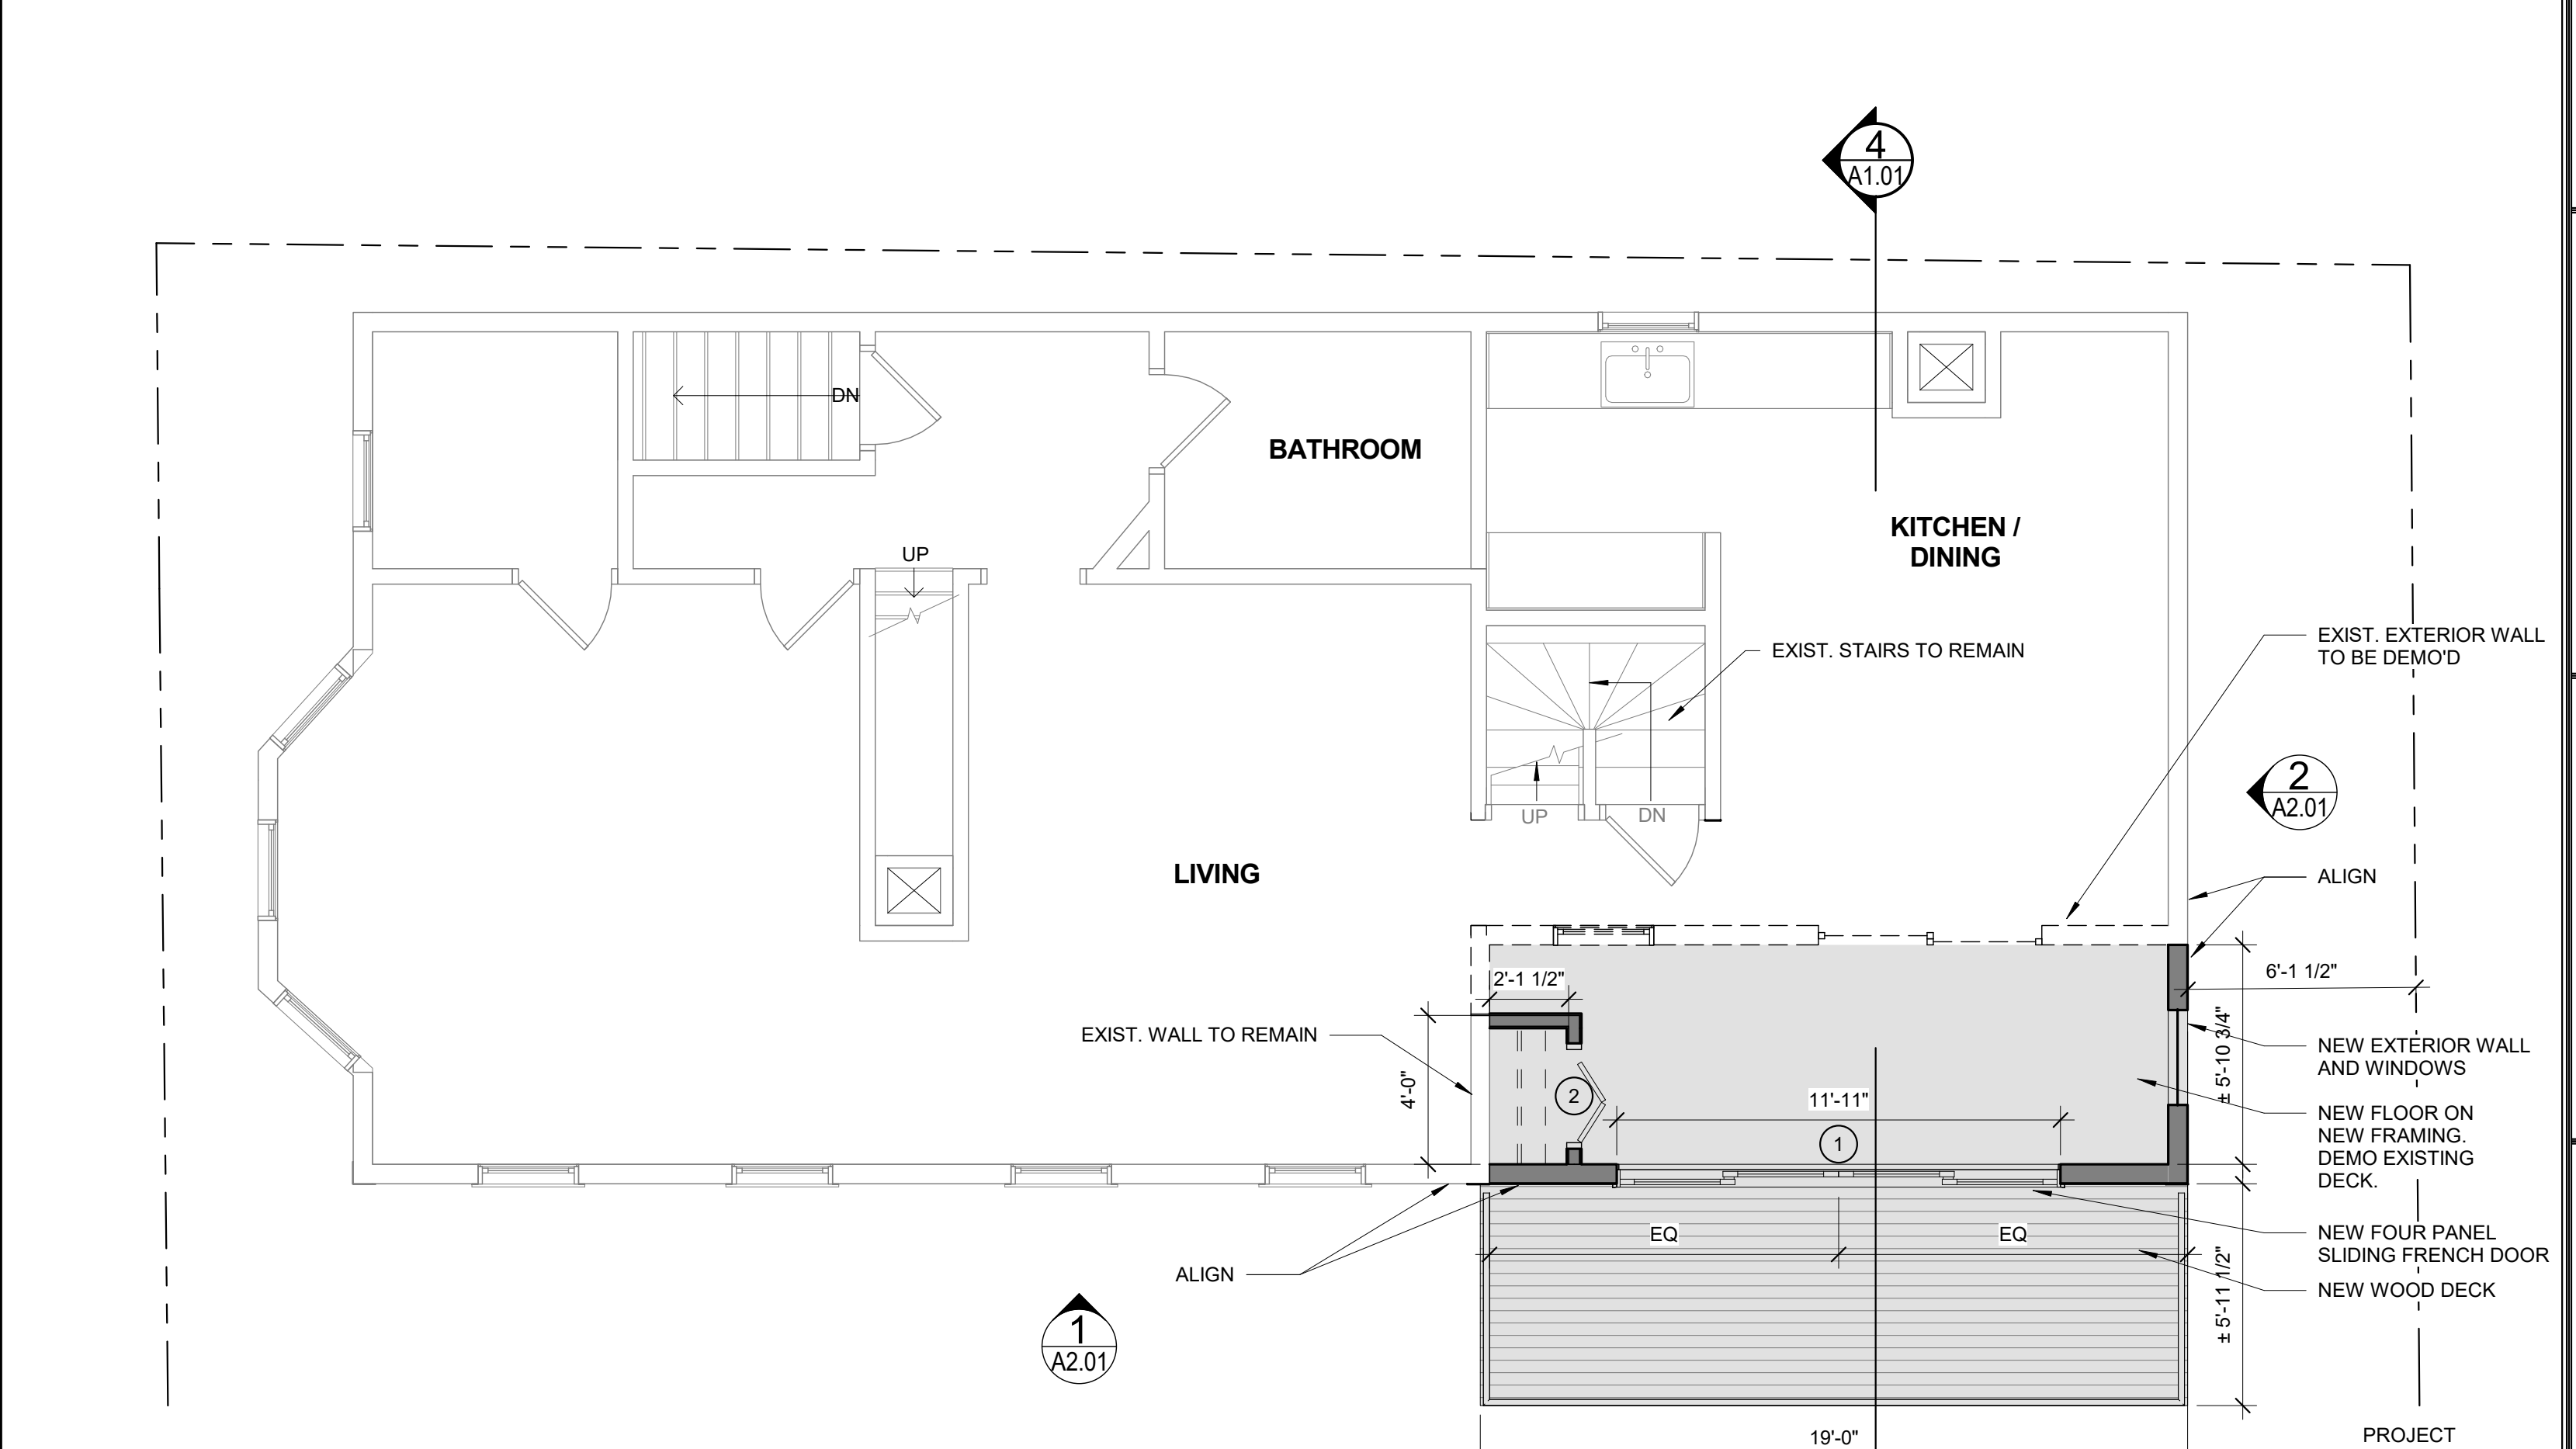

**2 2ND FLOOR PLAN**  
1/4" = 1'-0"

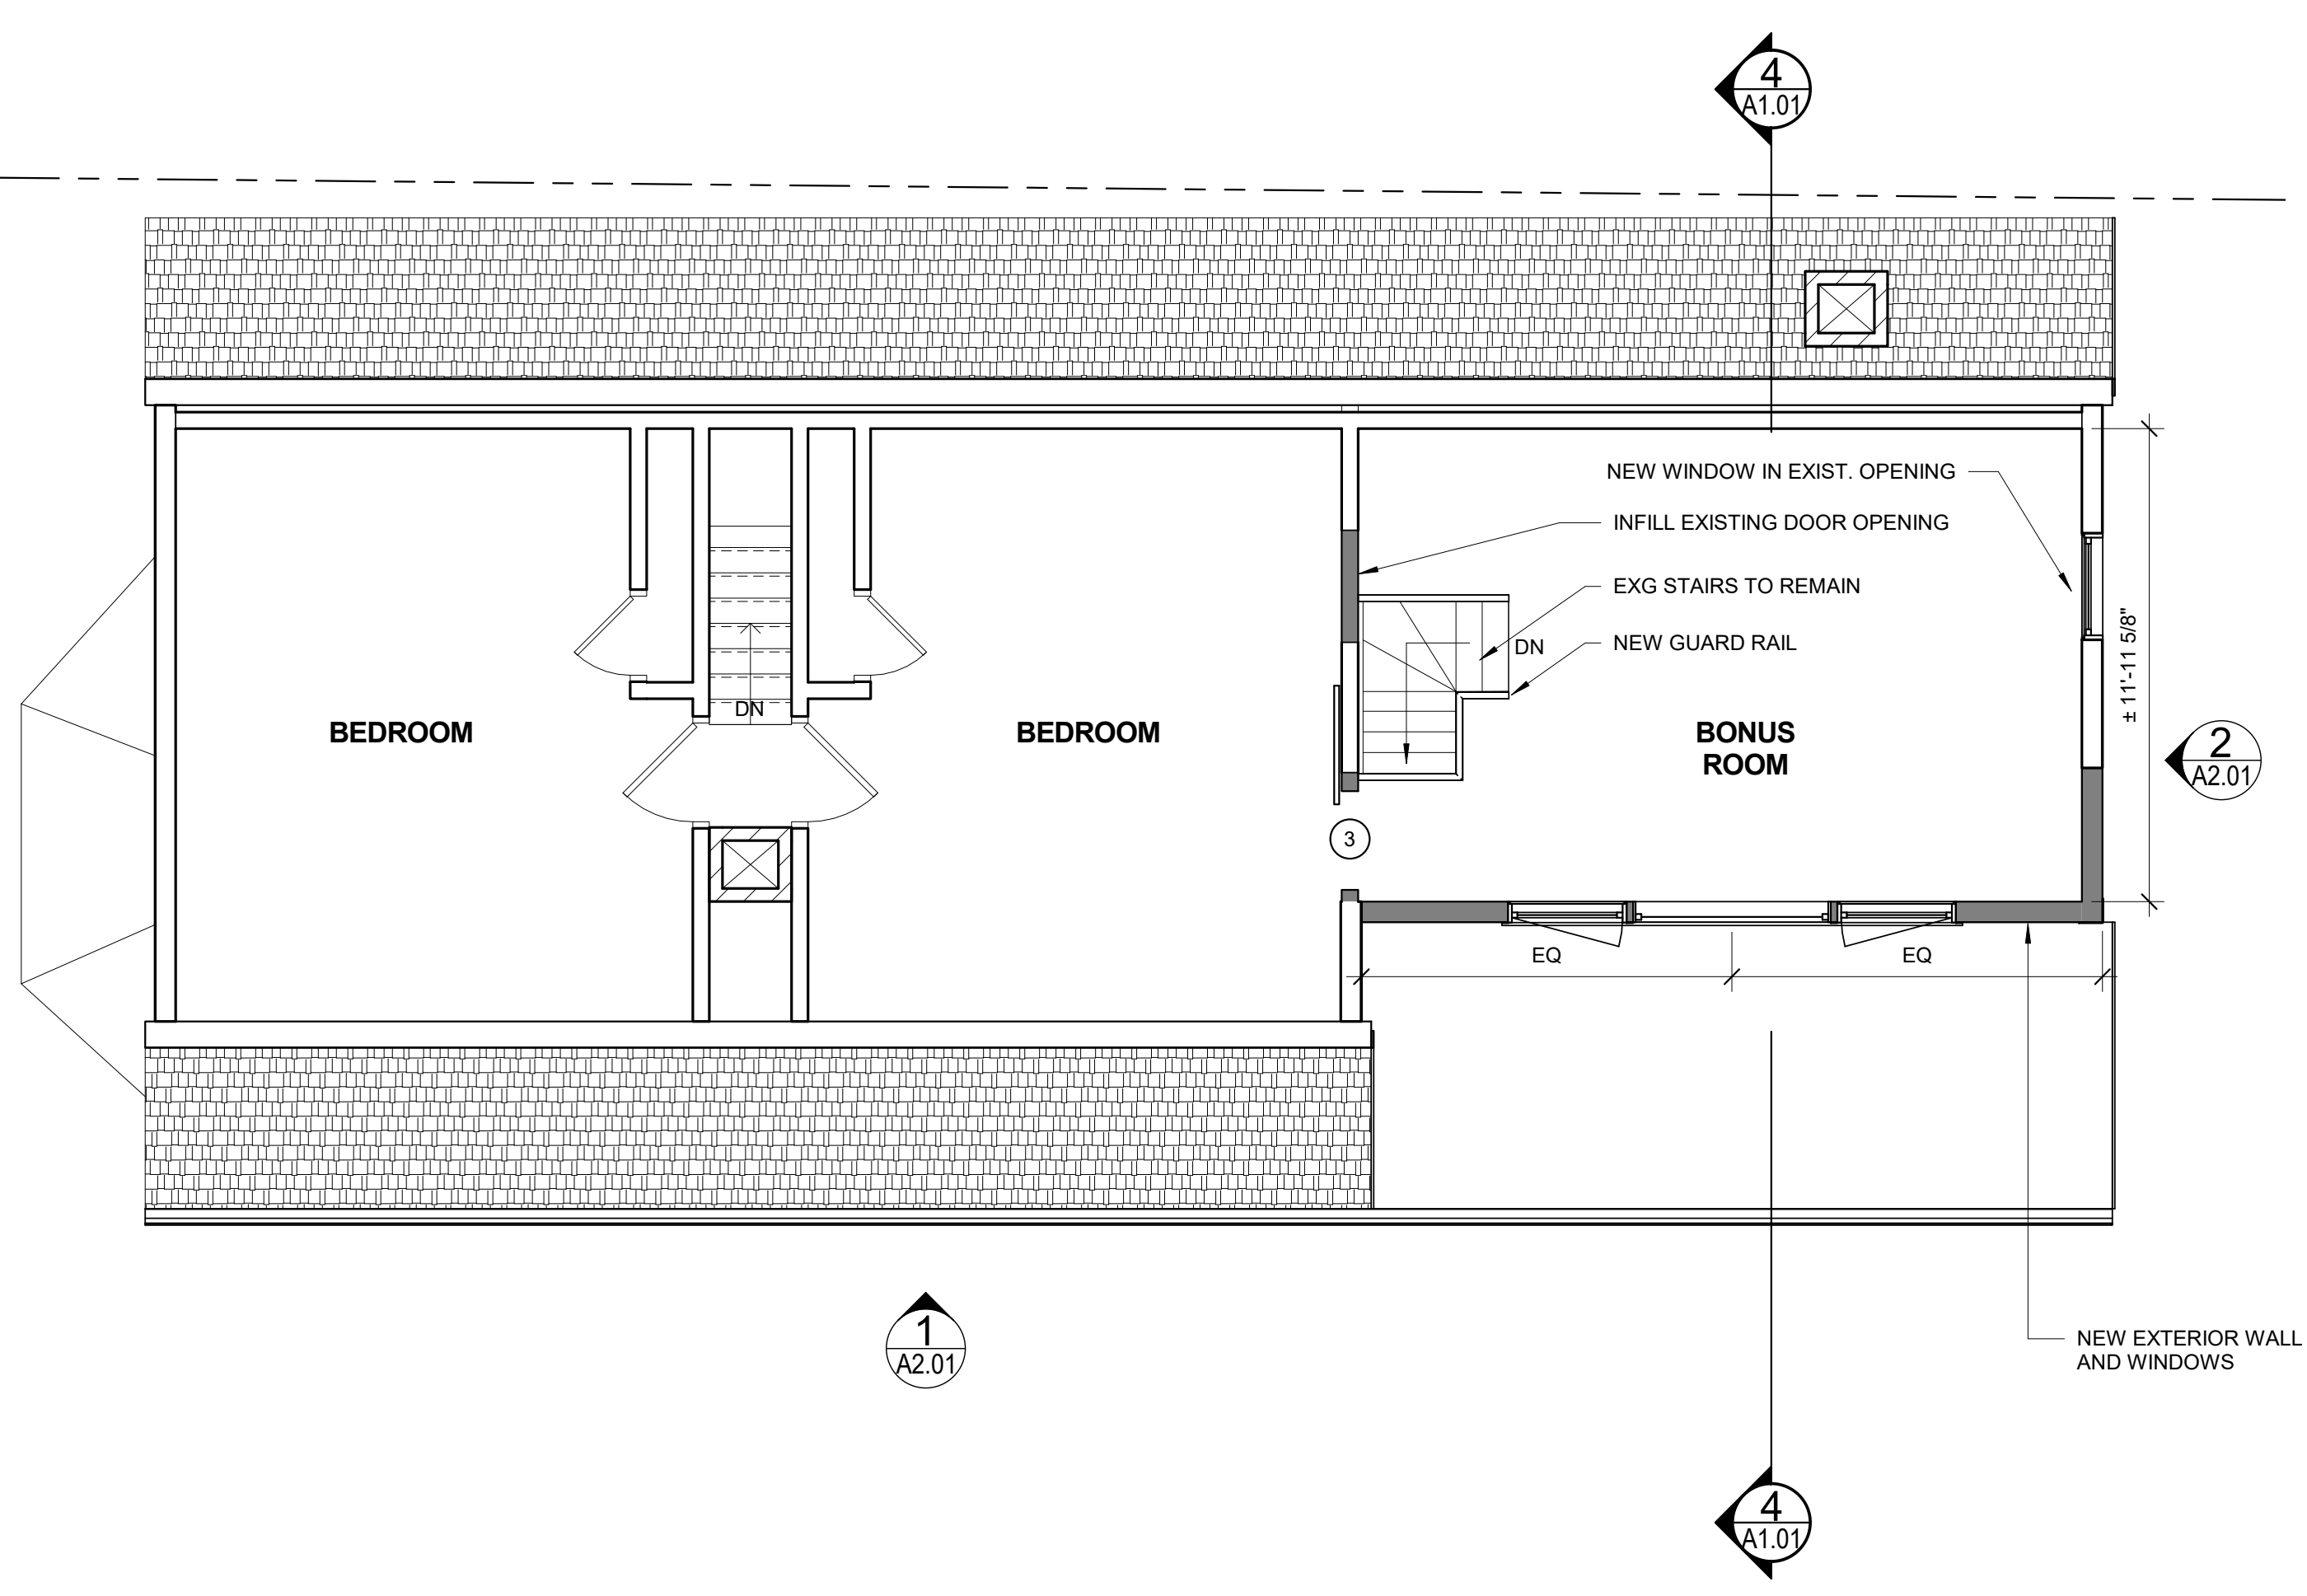

**3 3RD FLOOR PLAN**  
1/4" = 1'-0"

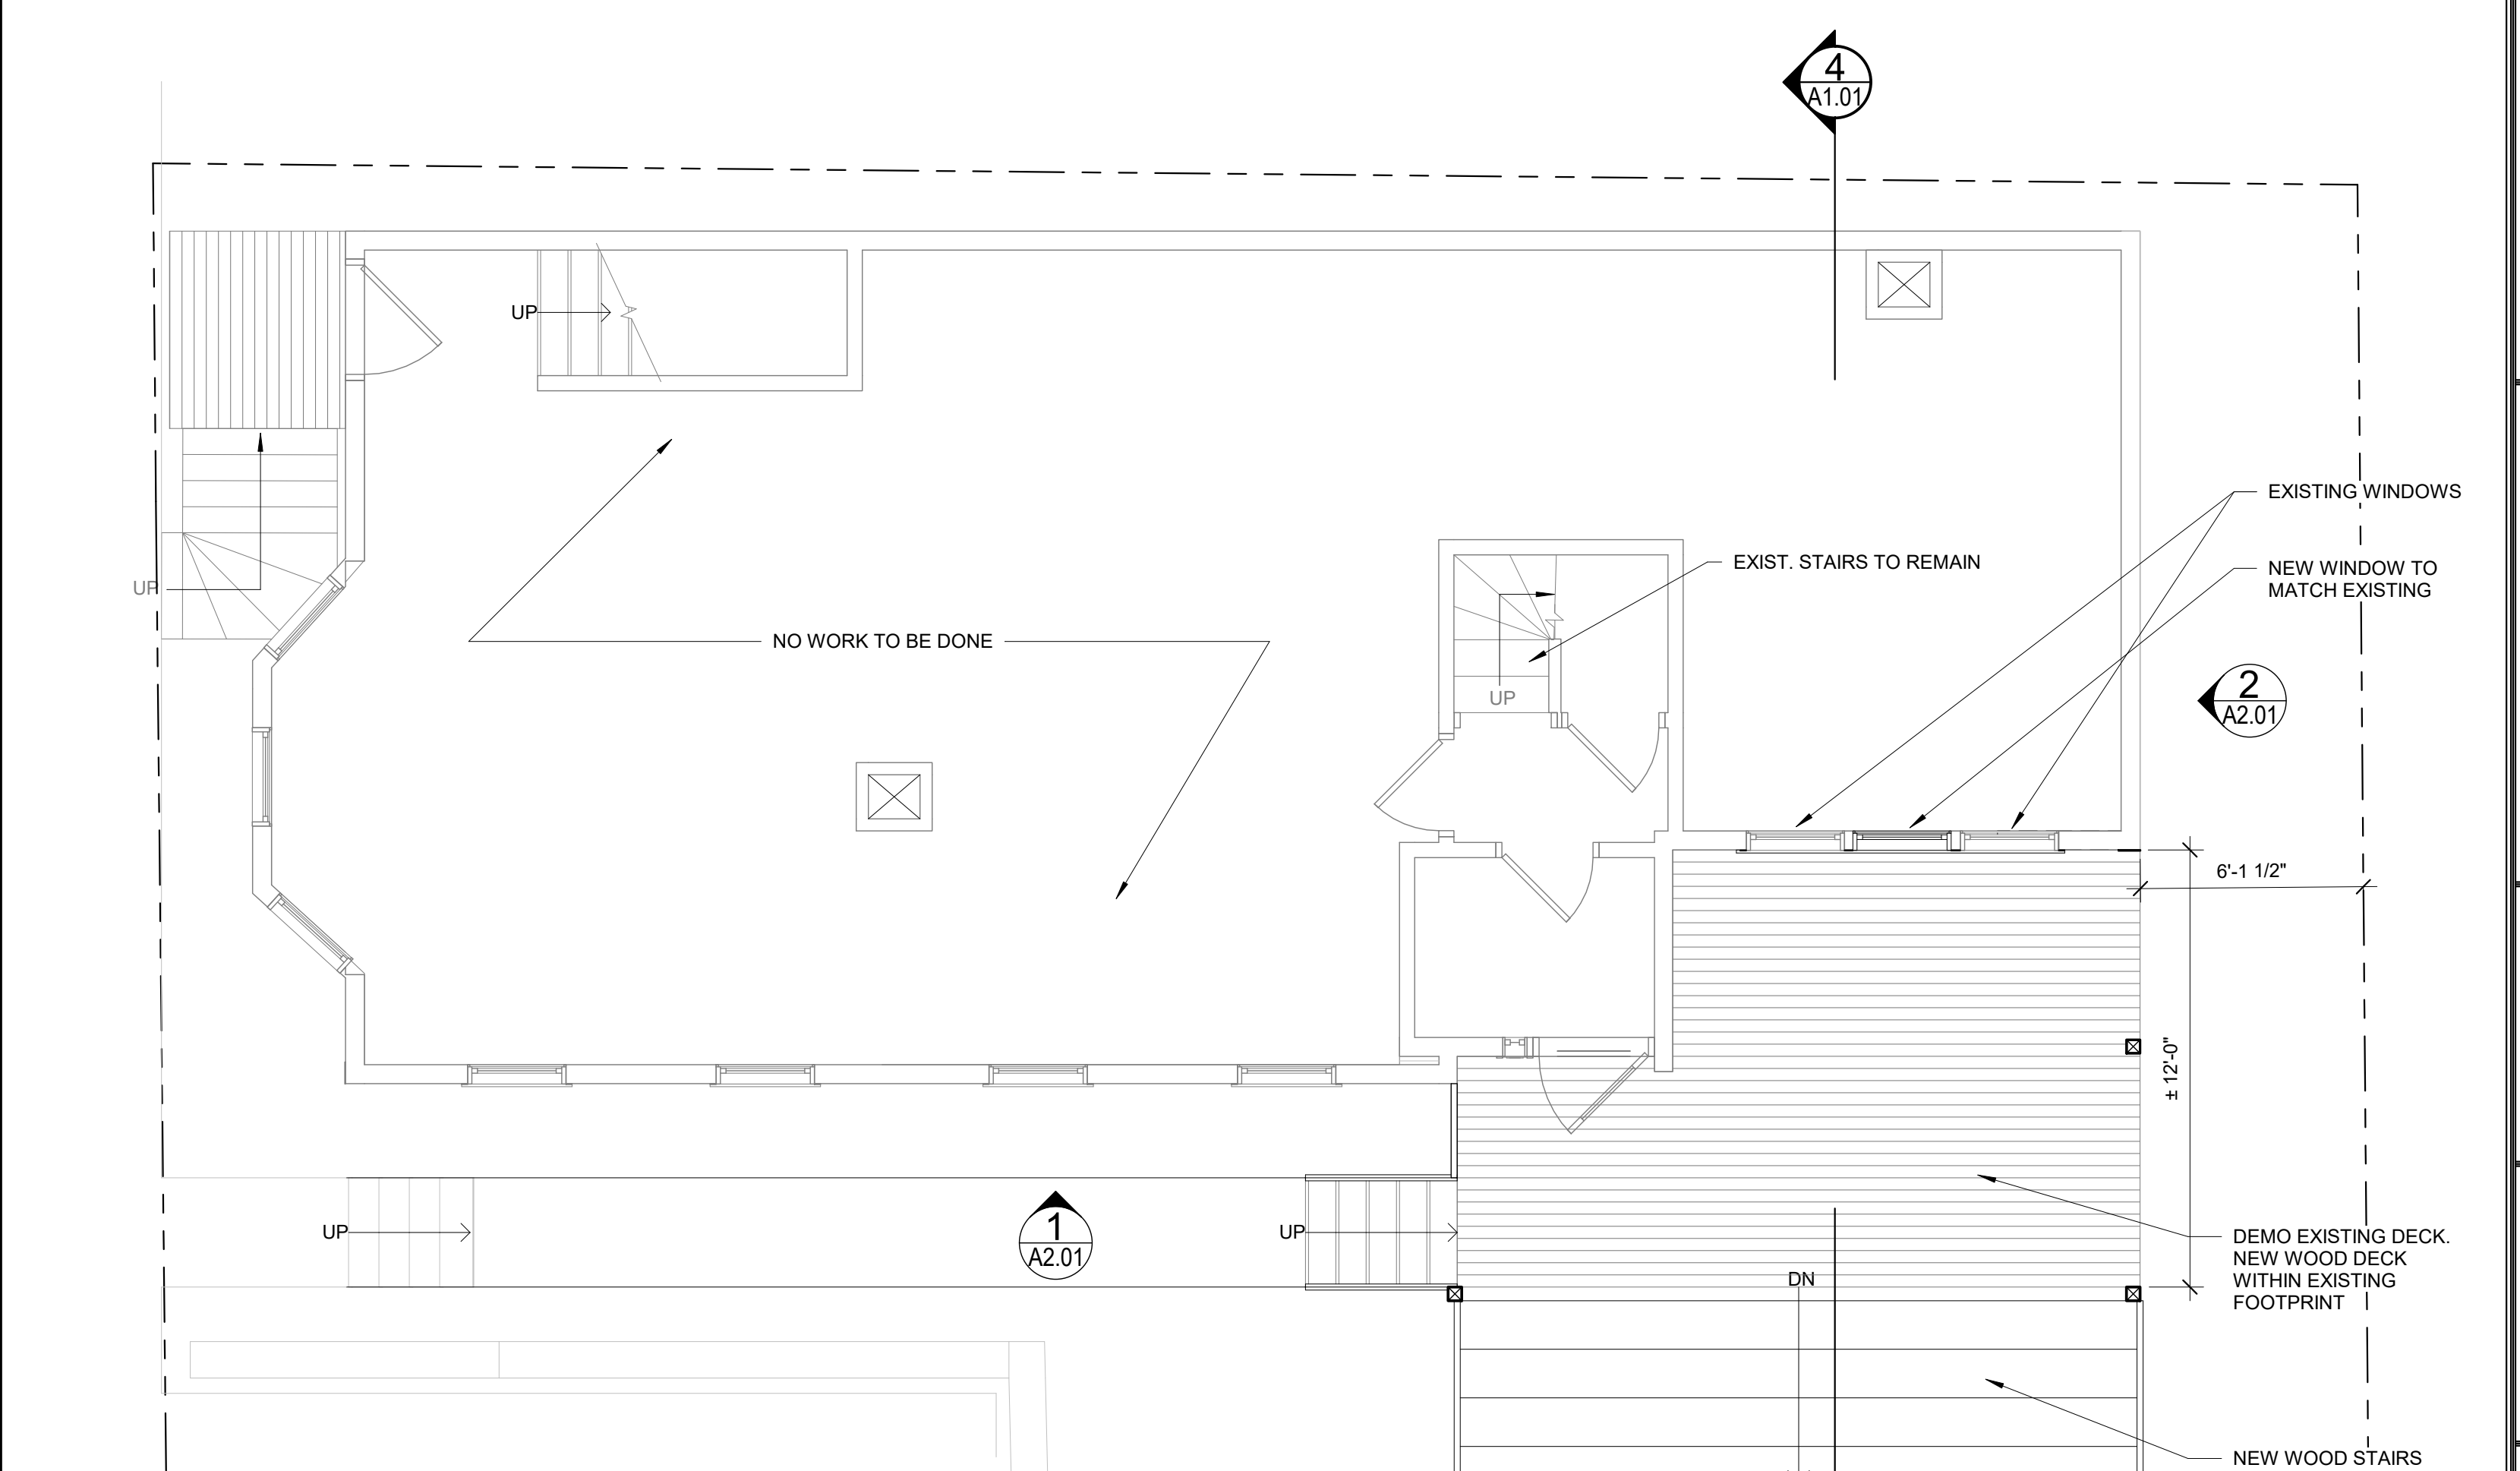

**1 1ST FLOOR PLAN**  
1/4" = 1'-0"