


FOUNDATION PLAN
 SCALE 1/8"=1'-0"

- NOTES:
1. SEE S1.0 FOR STRUCTURAL GENERAL NOTES
 2. FOOTING TO BEAR 4'-0" MIN BELOW GRADE T.O. FOOTINGS ARE OTHERWISE INDICATED THUS: (XX'-XX")
 3. STEP IN TOP OF FOOTING IS INDICATED THUS: ∇ , AND SHOWS LOWER FOOTING.
 4. COORDINATE PLACEMENT OF DECK PIERS W/ POST LAYOUT ABOVE -TYP.
 5. VERIFY EXISTING CONDITIONS IN FIELD PRIOR TO CONSTRUCTION -TYP.

Prepared For:		MARY CASALE 39 WATERVILLE STREET PORTLAND, MAINE	
Consultant:		ARCHETYPE architects #8 Union Wharf Portland, Maine 04101 (207) 772-6032 ARCHETYPE@ARCHETYPEPA.COM	
Project:		39 WATERVILLE 39 Waterville Street Portland, Maine	
Revisions:		FOR PERMIT	
Date:	Scale:	FOUNDATION PLAN	
MAY 30, 2017	AS NOTED		
S1.1			

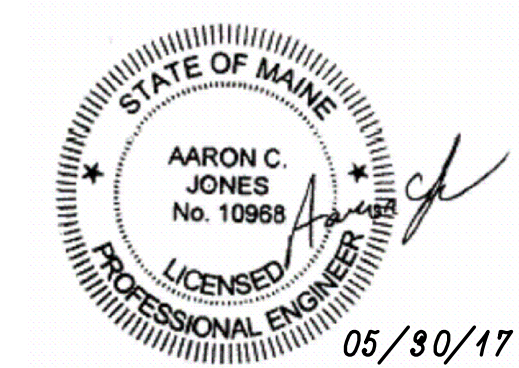

Structural Integrity
 Consulting Engineers, Inc.

77 Oak Street
 Portland, ME, 04101
 p. 207-774-4614
 f. 866-793-7835
 www.structuralintegrity.com

BUILD WITH CONFIDENCE
 ©2017 Structural Integrity Consulting Engineers, Inc.
 S1# 17-0096

05/30/17