

FRAMING PLAN SYMBOLS KEY	
□	WOOD POST
○	STEEL COLUMN
⊗	NUMBER OF WOOD STUDS IN POST BELOW
A	COLUMN ABOVE THIS LEVEL
C	COLUMN CONTINUOUS THROUGH THIS LEVEL
/E/	EXISTING COLUMN BELOW
←	JOIST BEARING
→	CONTINUOUS JOIST WITH INTERMEDIATE BEARING
↑	FLUSH FRAMED JOIST BEARING WITH HANGER
▬	WOOD STUD BEARING WALL BELOW
▬	SHEAR WALL
X	NUMBER OF TRIM STUDS UNDER HEADER
X	NUMBER OF KING STUDS ADJACENT TO HEADER

LEGEND	
---	DROPPED BEAM
---	FLUSH BEAM


Prepared For:
MARY CASALE
39 WATERVILLE STREET
PORTLAND, MAINE

Consultant:
ARCHETYPE architects
48 Union Wharf Pt. Portland, ME 04101
(207) 772-6022 ARCHETYPE@ARCHETYPEPA.COM

Project:
39 WATERVILLE
39 Waterville Street
Portland, Maine

Revisions:
FOR PERMIT

Date: **MAY 30, 2017**
Scale: **AS NOTED**
THIRD FLOOR & ROOF FRAMING PLANS

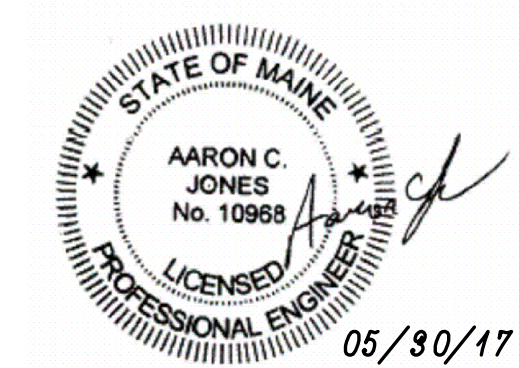

Structural Integrity
Consulting Engineers, Inc.
77 Oak Street
Portland, ME, 04101
p. 207-774-4614
f. 866-792-7835
www.structuralintegrity.com

BUILD WITH CONFIDENCE
©2017 Structural Integrity Consulting Engineers, Inc.
S# 17-0096