

Unit #25

BACK DOOR

Close Door off

1/2" Plywood
5/8" + insulation

KITCHEN

Unit #23

HEARER EST.

CHIMNEY

2" Airspace

NEW HEARER
1/2" PLYWOOD

LIVING ROOM

2x10 Rough cut
Floor Joists

15'

18'

Front

Remove Bearing Wall

Joist Hanger to beam

Engineered Beam (Spec)

9'

DECK Framing

STAIRS


BH

closet 2x4 brace

28'

post to sit on concrete wall below 12'

11'

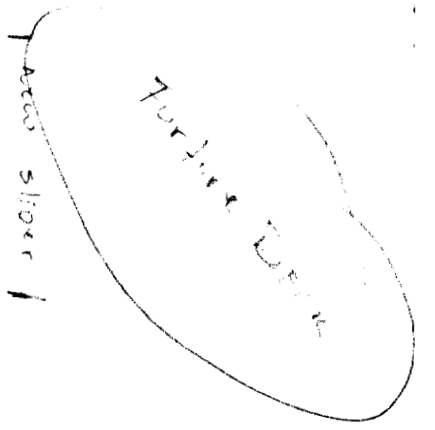

closet
16" x 10"

Existing

unit 23

No Change

unit 25

Bath 2x4 16" o.c.



Rehab

Shower

closet
16" x 10"

Existing

2nd Floor

