



PORT CITY ARCHITECTURE

65 NEWBURY STREET
 PORTLAND, ME 04101
 207.761.9000



Consultants:

Owner :
 Peninsula Property Dev.
 attn: Mr. Bob Leblanc
 (207) 776-0913
 robertleblanc@pen.com

PERMIT SET

31 FORE ST CONDOS

31 Fore Street
 Portland, Maine


| # | DATE | DESCRIPTION |
|---|------|-------------|
| | | |
| | | |
| | | |

Date Issued APRIL 8, 2016
 Project Number 15108
 Drawing Scale AS NOTED

ELEVATIONS

Drawn By JAP
 Checked By ACH

A-21

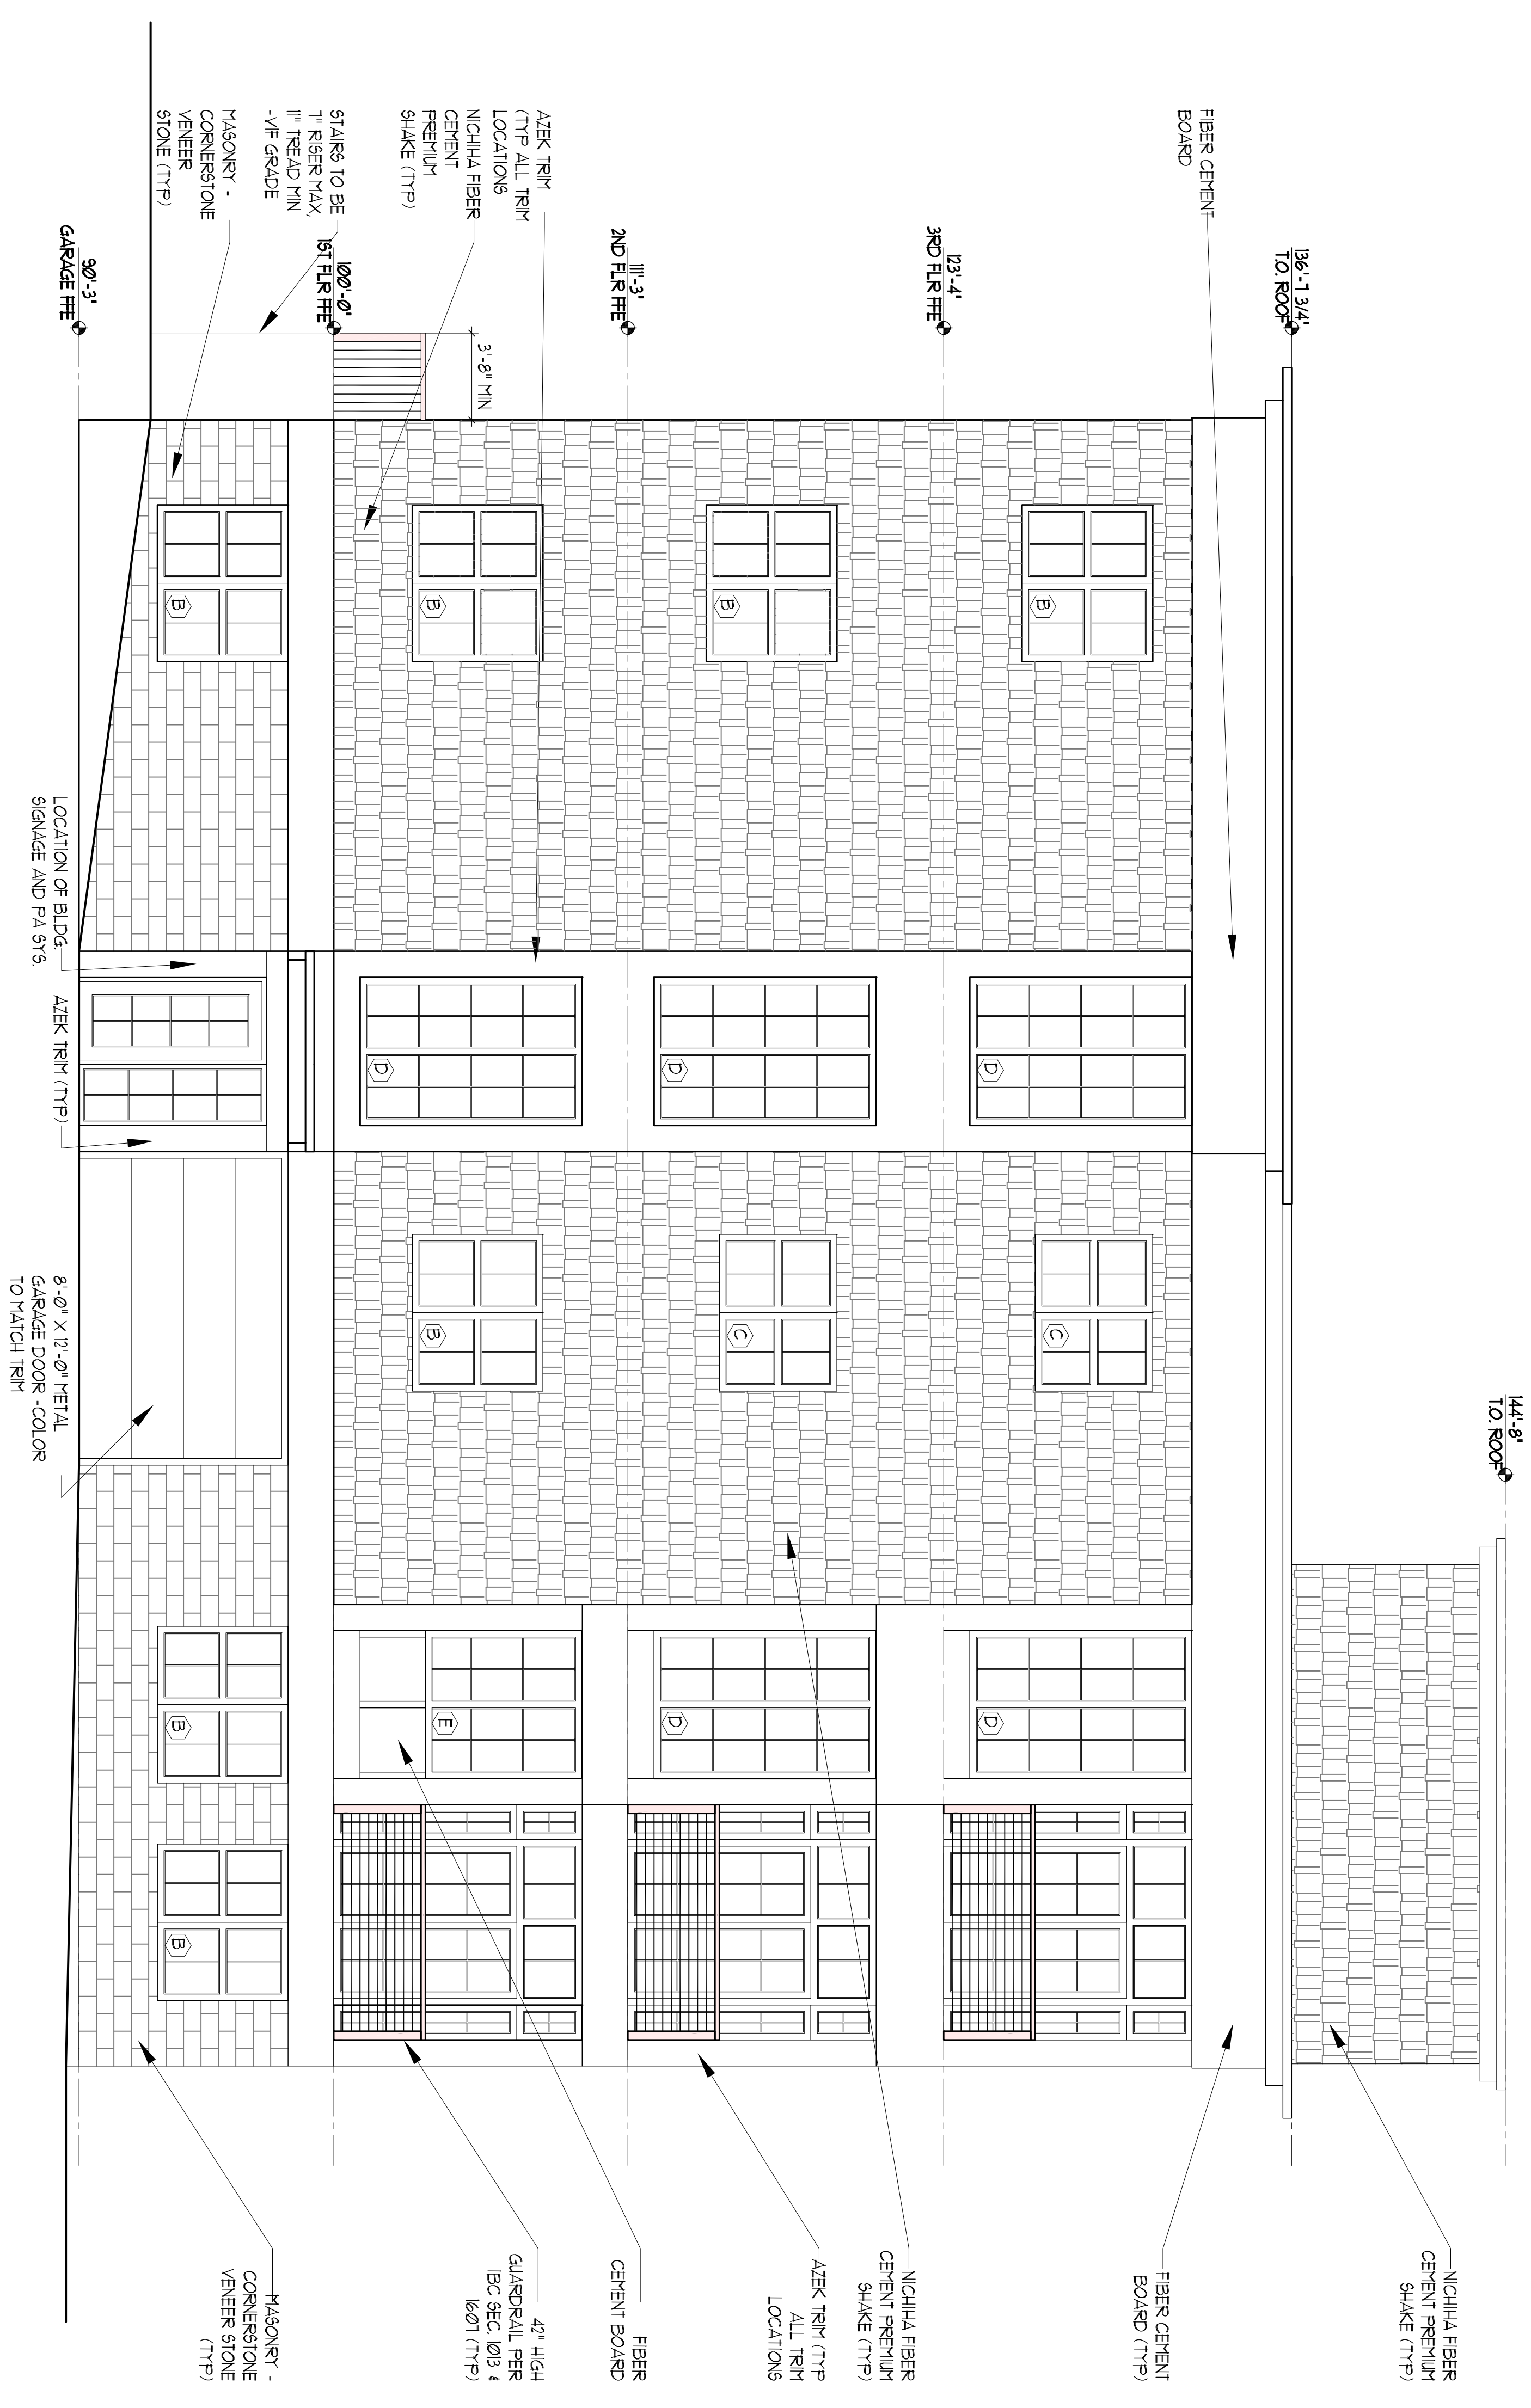

1 ELEVATIONS - SOUTH
 SCALE: 1/4" = 1'-0"