


PORT CITY ARCHITECTURE
 65 NEWBURY STREET
 PORTLAND, ME 04101
 207.761.9000

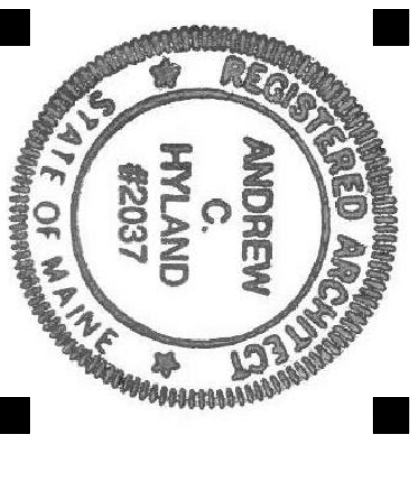

Consultants:

Owner :
 Peninsula Property Dev.
 attn: Mr. Bob Leblanc
 (207) 776-0913
 robertleblanc@pen.com

PERMIT SET


31 FORE ST CONDOS
 31 Fore Street
 Portland, Maine

#	DATE	DESCRIPTION

Date Issued APRIL 8, 2016
 Project Number 15108
 Drawing Scale AS NOTED

ELEVATIONS

Drawn By JAP
 Checked By ACH
A-2.2

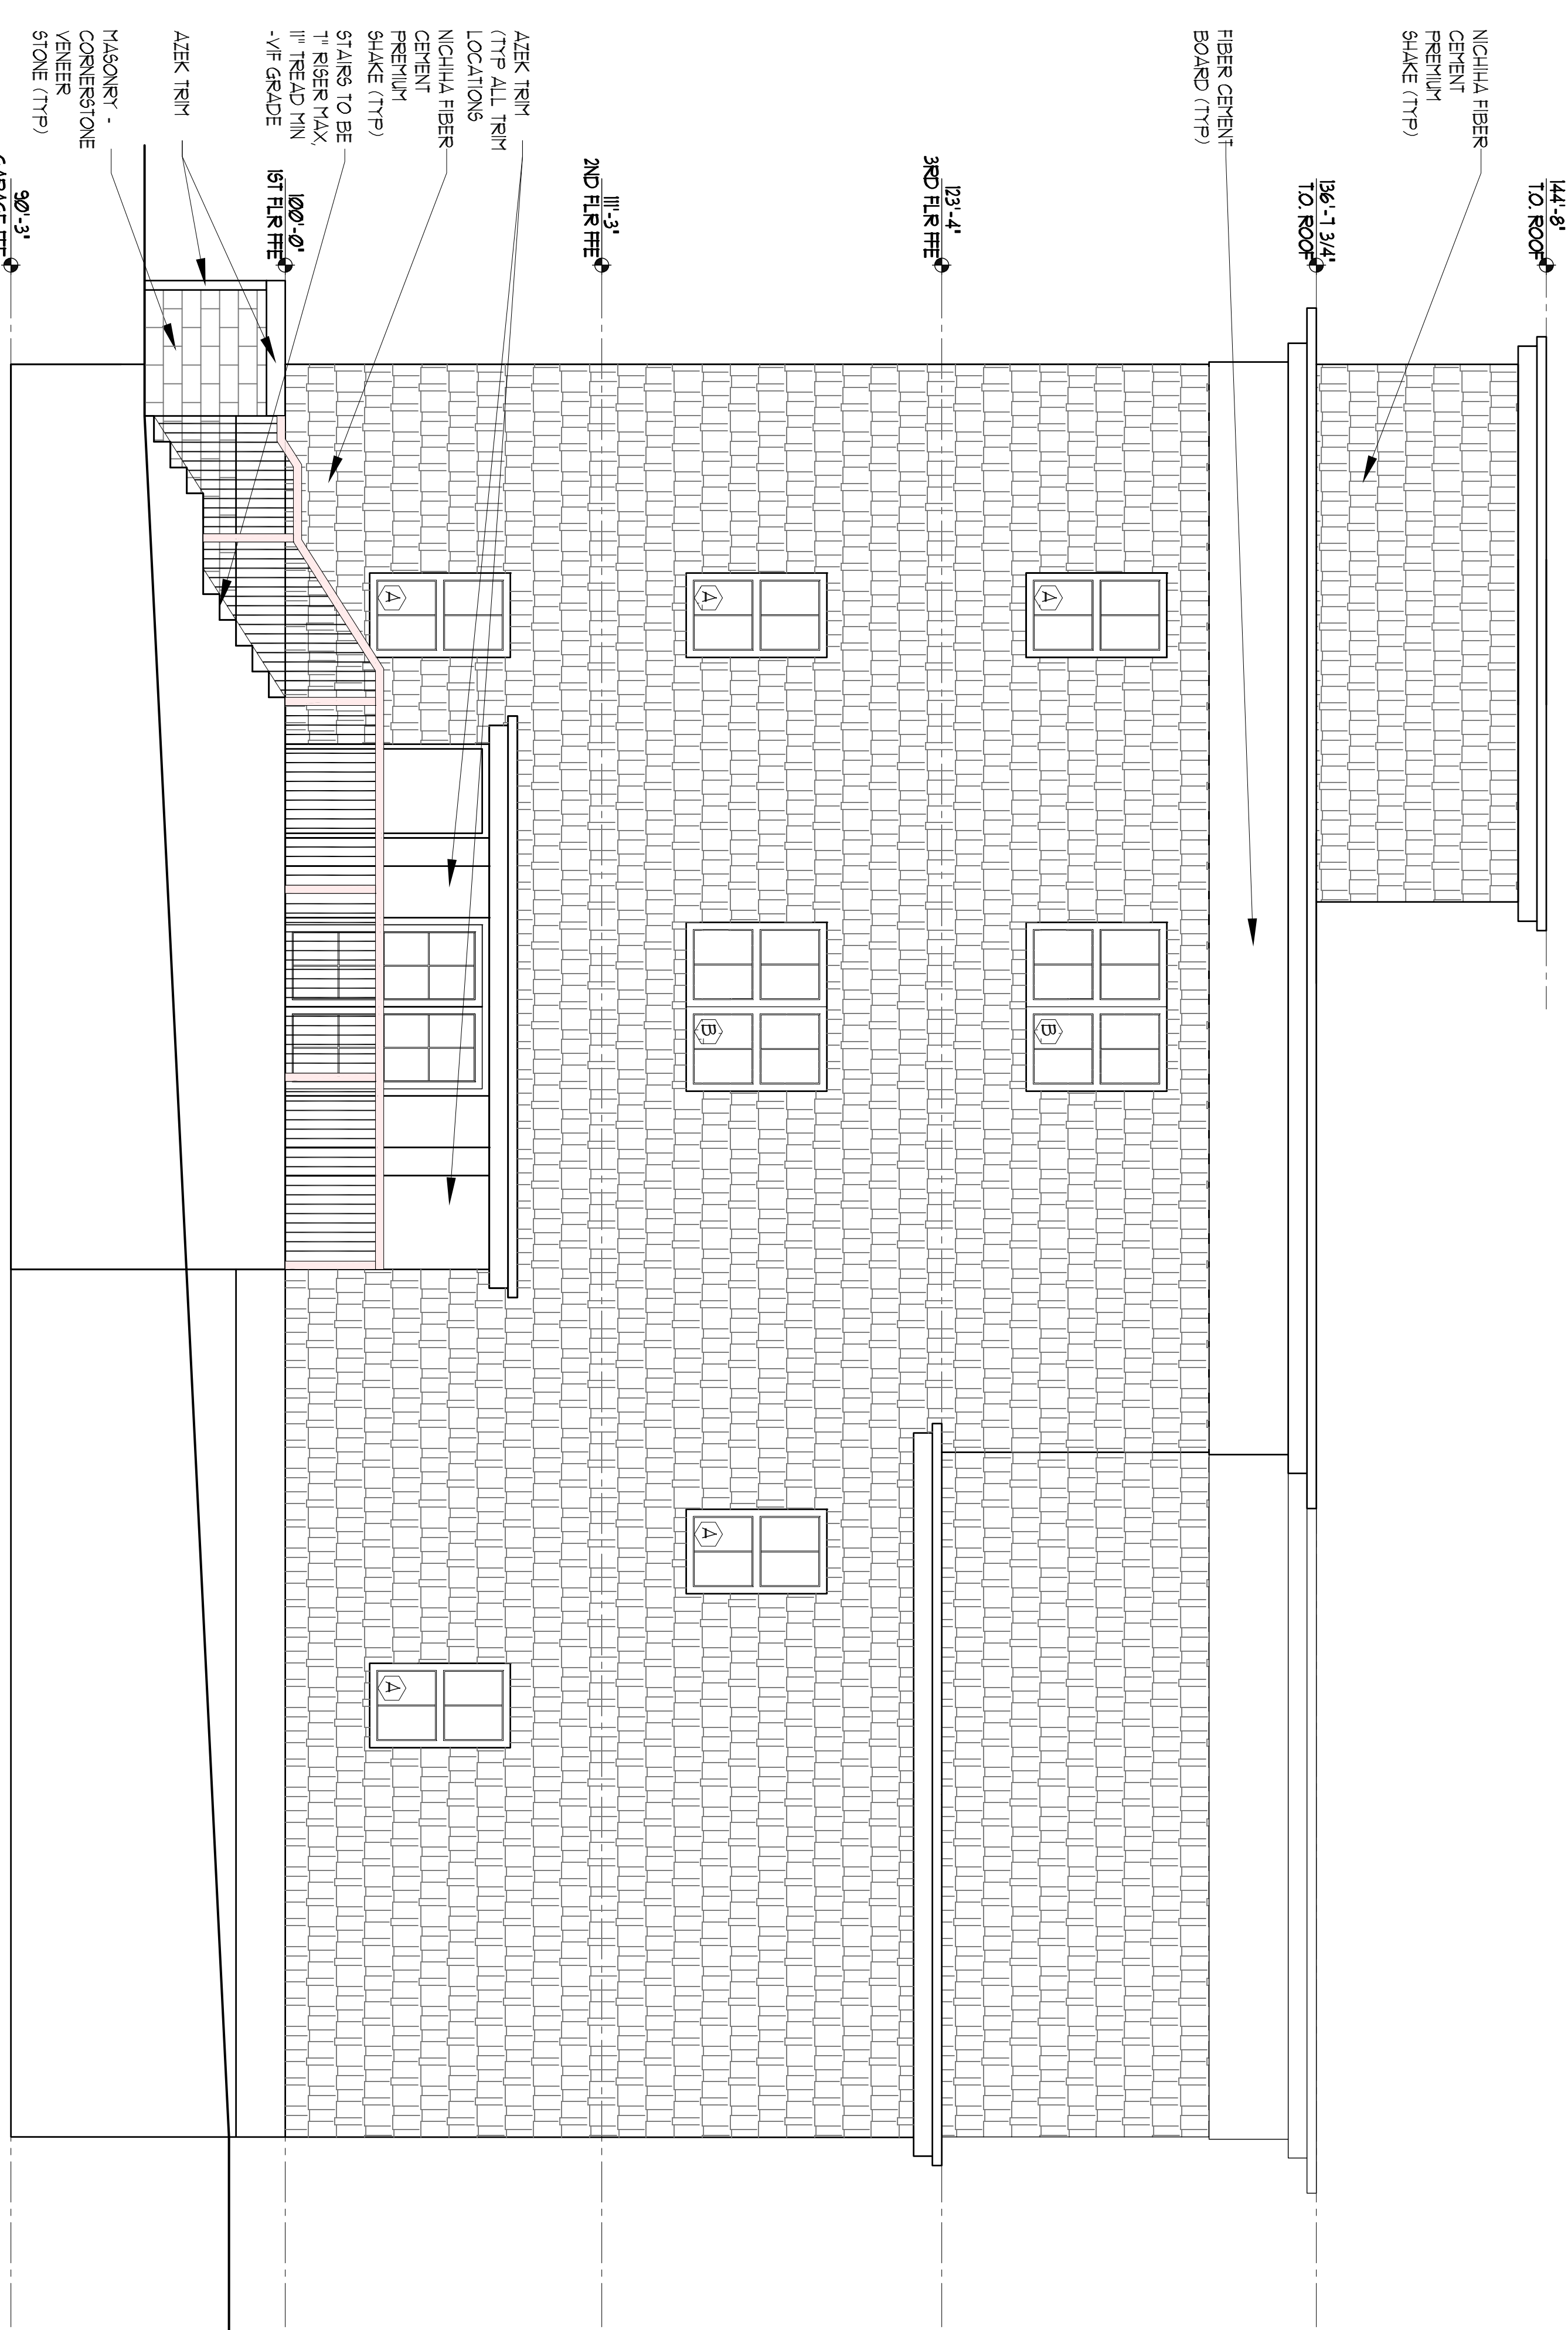

1 ELEVATIONS - NORTH

SCALE: 1/4" = 1'-0"

