



Consultants:

Owner :
Peninsula Property Dev.
attn: Mr. Bob Leblanc
(207) 776-0913
robert.leblanc@pen.com

PERMIT SET


31 FORE ST CONDOS
31 Fore Street
Portland, Maine

#	DATE	DESCRIPTION

Date Issued: MAY 12, 2016
Project Number: 15108
Drawing Scale: AS NOTED

ELEVATIONS

Drawn By: JAP
Checked By: ACH
A-21

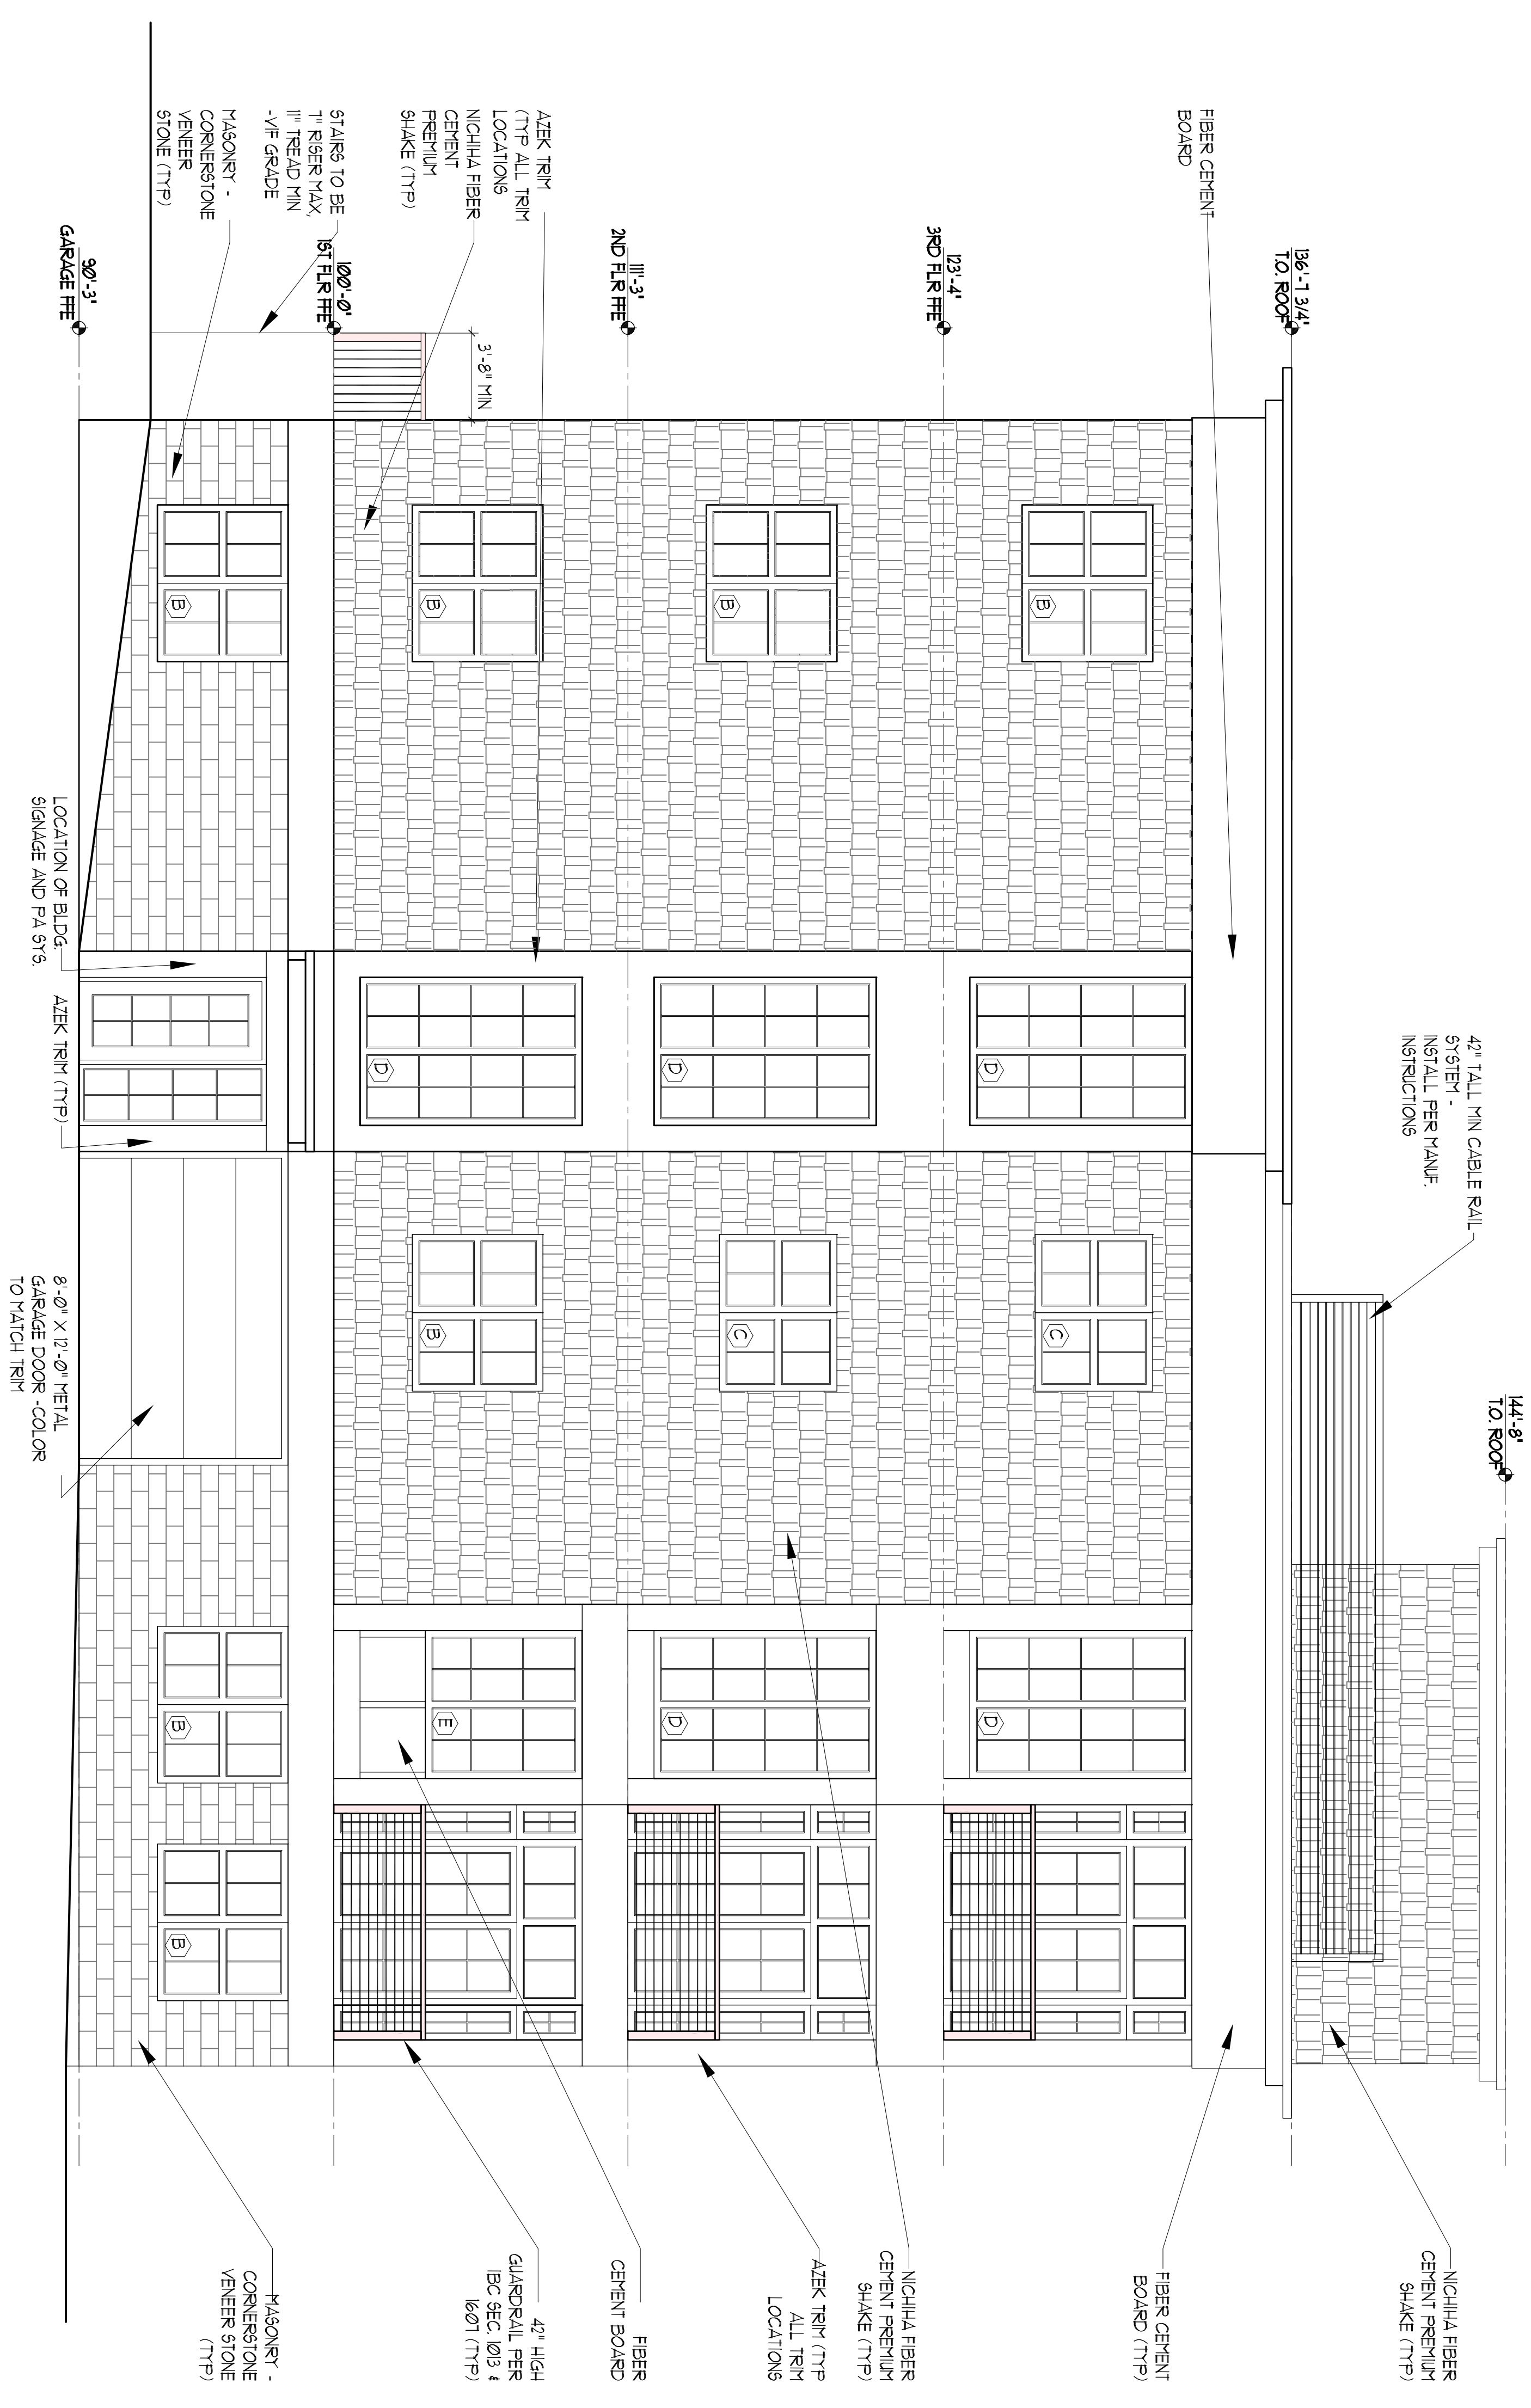

1 ELEVATIONS - SOUTH

SCALE: 1/4" = 1'-0"