




**PORT CITY ARCHITECTURE**  
 65 NEWBURY STREET  
 PORTLAND, ME 04101  
 207.761.9000

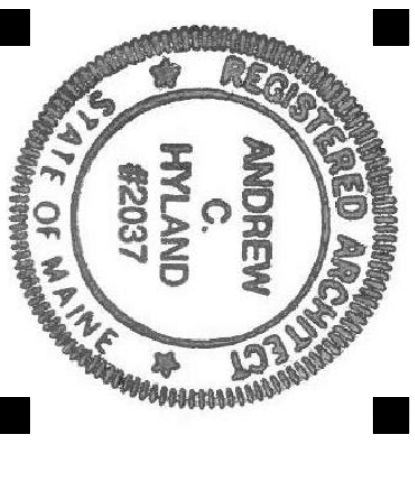

**Consultants:**

**Owner :**  
 Peninsula Property Dev.  
 attn: Mr. Bob Leblanc  
 (207) 776-0913  
 robertleblanc@pen.com

**PERMIT SET**


**31 FORE ST CONDOS**  
 31 Fore Street  
 Portland, Maine

#	DATE	DESCRIPTION

Date Issued MAY 12, 2016  
 Project Number 15108  
 Drawing Scale AS NOTED

**ELEVATIONS**

Drawn By JAP  
 Checked By ACH  
**A-2.2**

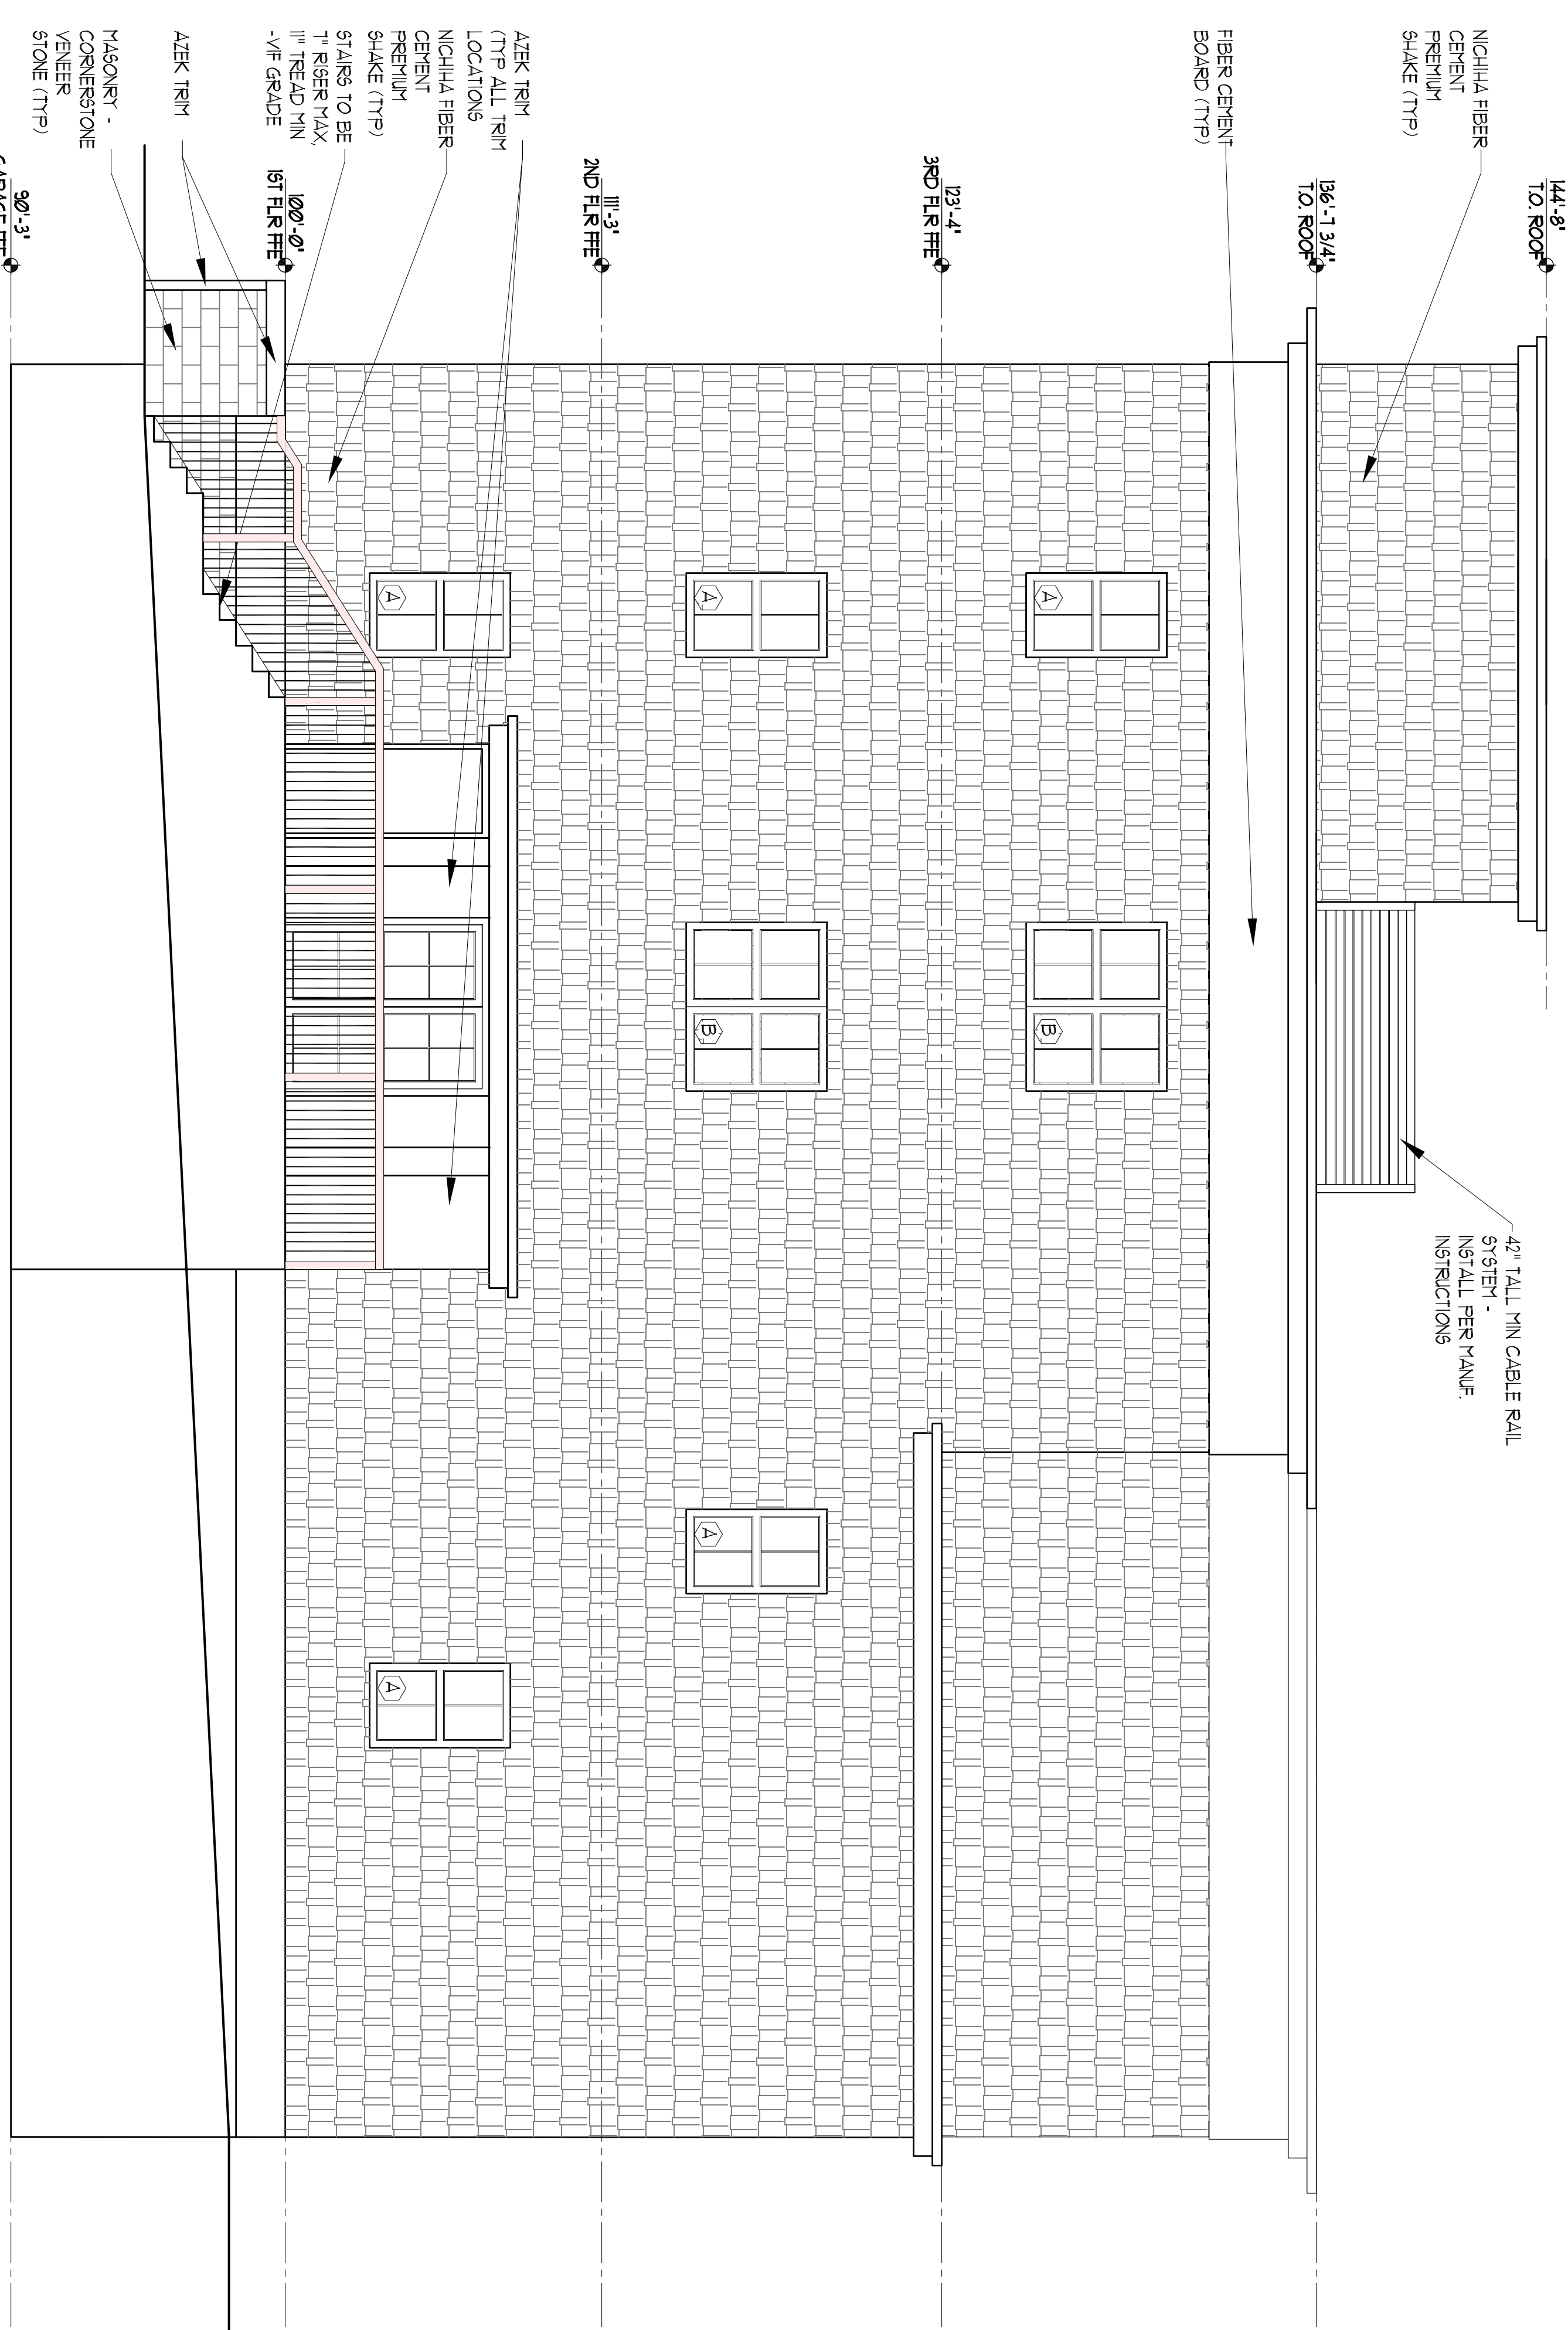

**1 ELEVATIONS - NORTH**