


GENERAL NOTES

- 60% LOT COVERAGE
2460 SQ FT
- 20% LANDSCAPE
820 SQ FT

ACTUAL

- 1589 SQ FT EX. BUILDING
FOOTPRINT
- 4100 SQ FT LOT
- 725 SF PER UNIT
5 UNITS POSS.
- 60% LOT COVERAGE
2457 SQ FT
- 20% LANDSCAPE
1296 SQ FT

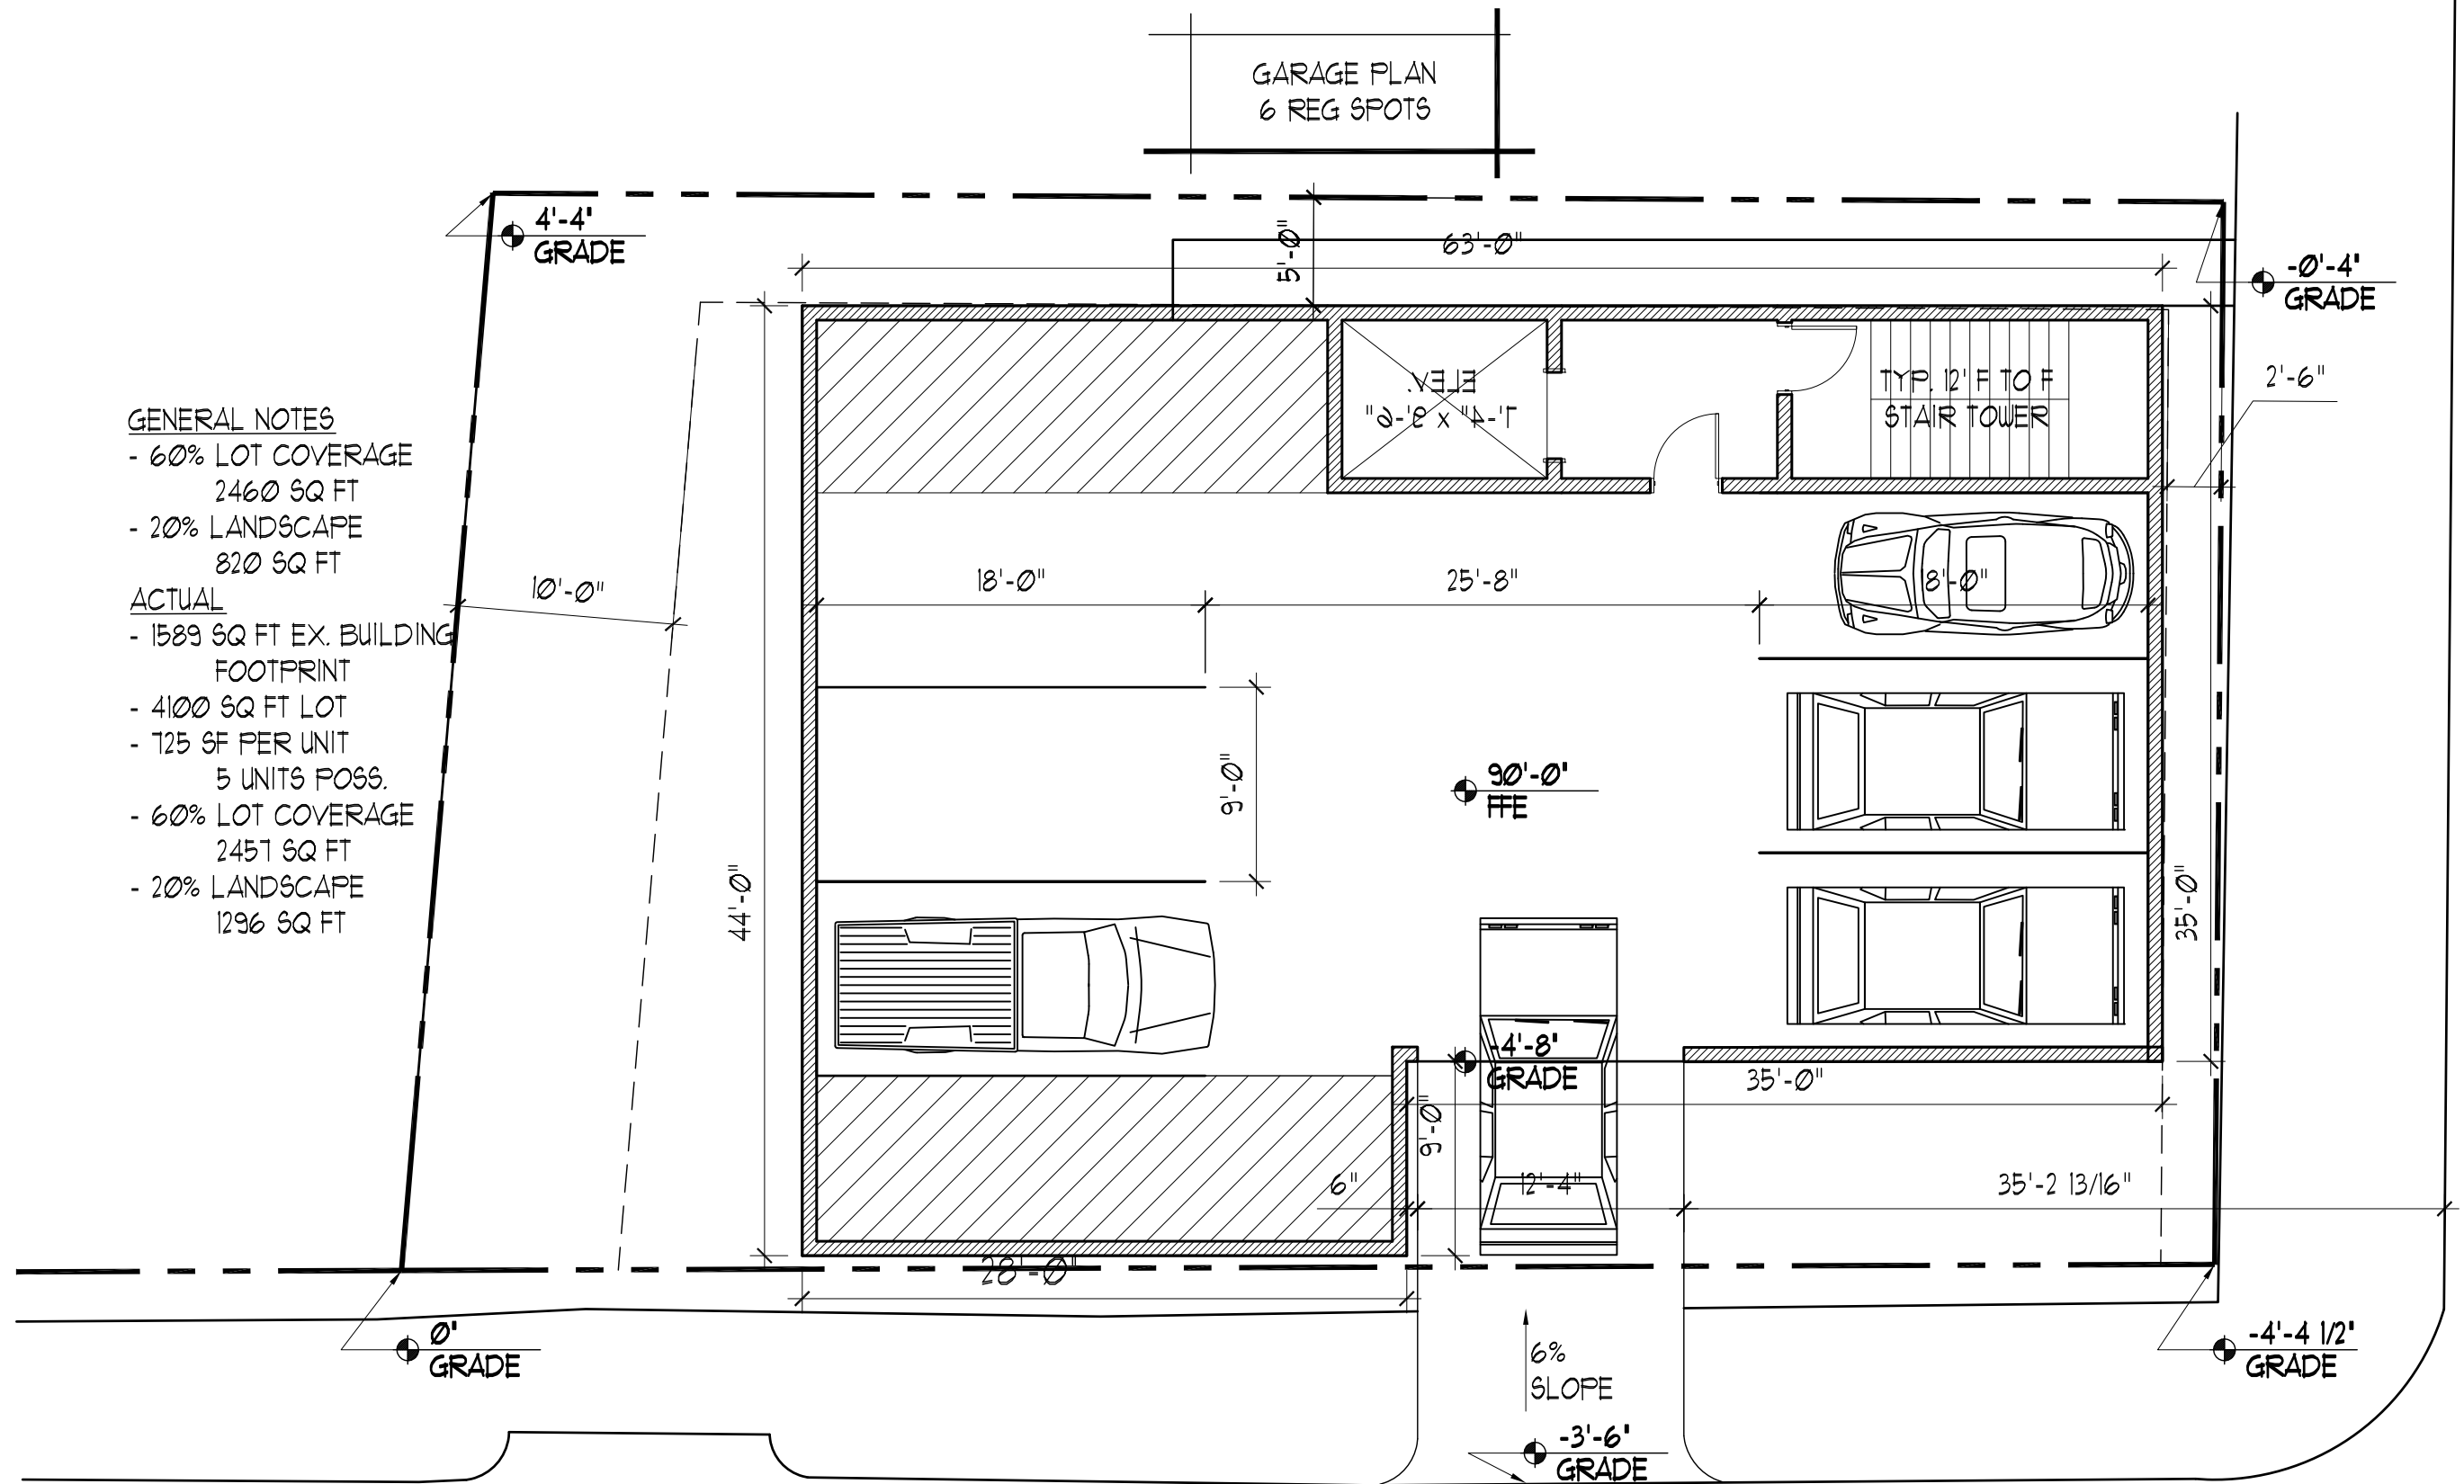

PORT CITY
ARCHITECTURE

RESIDENTIAL MULTI-UNIT STUDY
31 FORE STREET

Ref Dwg:	Scale: 1/8" = 1'-0"	Issued: 11.19.16
		Revised:




GENERAL NOTES

- 60% LOT COVERAGE
2460 SQ FT
- 20% LANDSCAPE
820 SQ FT

ACTUAL

- 1589 SQ FT EX. BUILDING
FOOTPRINT
- 4100 SQ FT LOT
- 725 SF PER UNIT
5 UNITS POSS.
- 60% LOT COVERAGE
2457 SQ FT
- 20% LANDSCAPE
1296 SQ FT

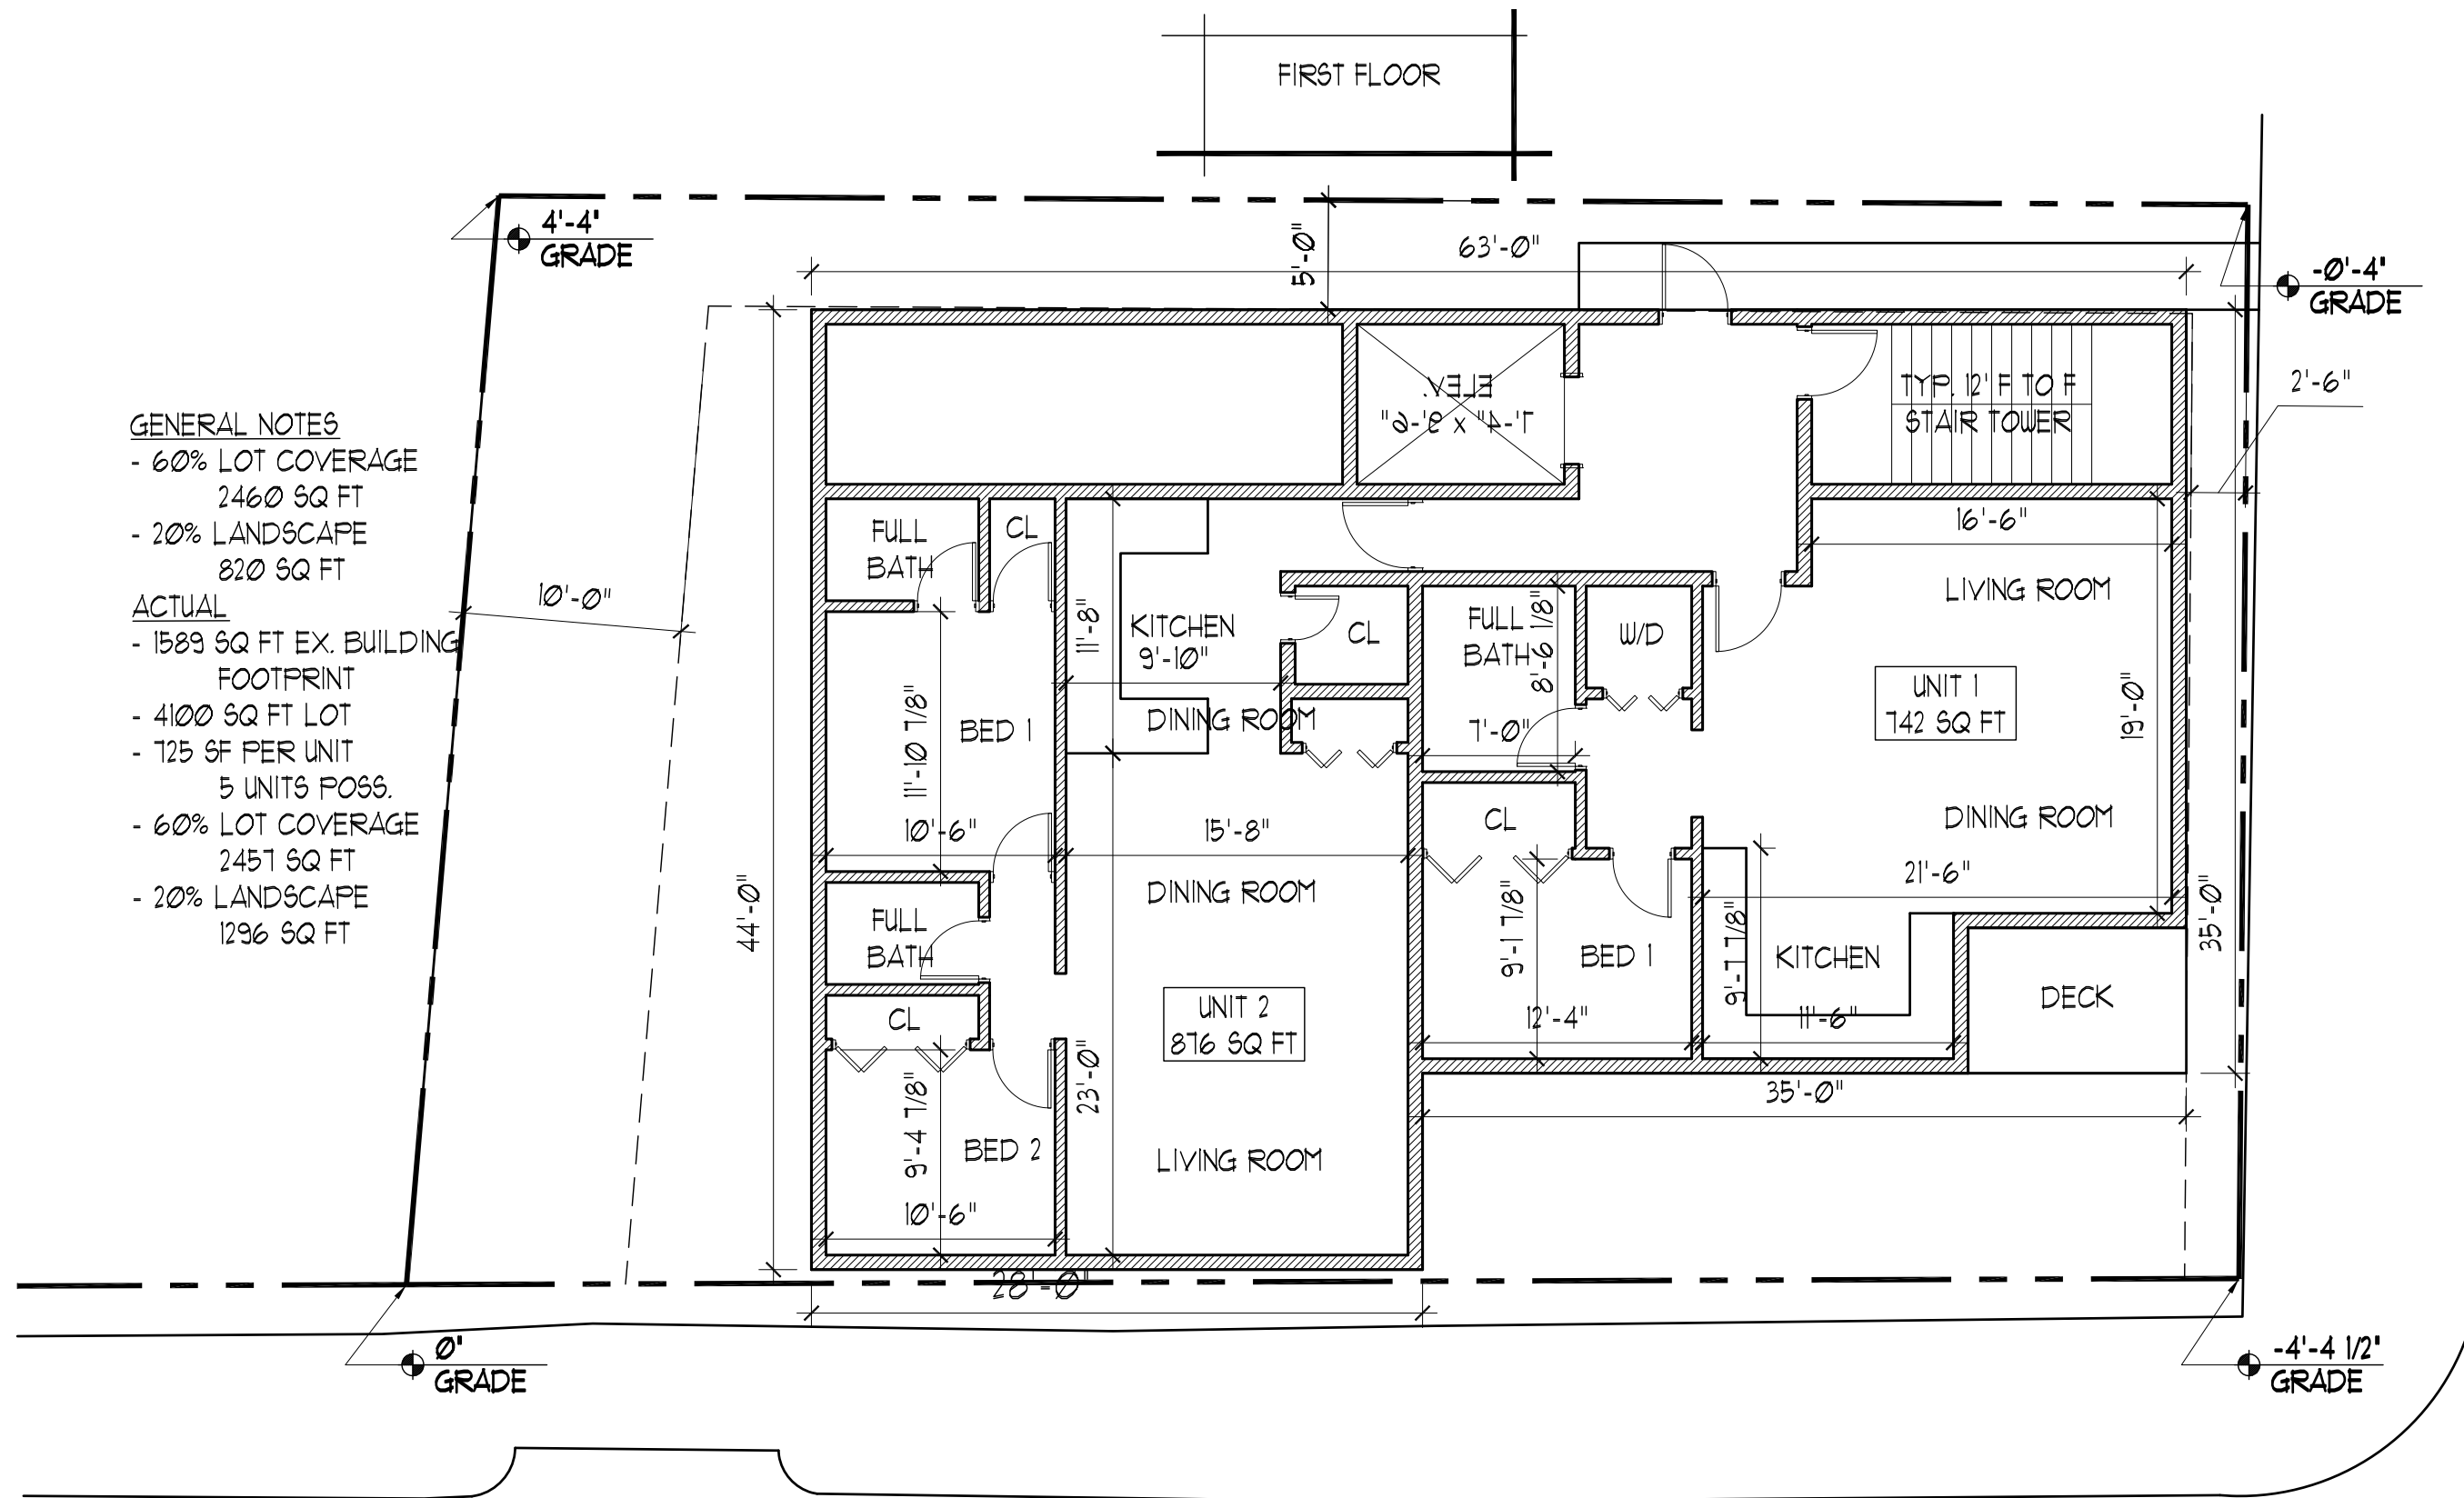

PORT CITY
ARCHITECTURE

RESIDENTIAL MULTI-UNIT STUDY
31 FORE STREET

Ref Dwg:

Scale: 1/8" = 1'-0"

Issued: 1.19.16

Revised:


A2

GENERAL NOTES

- 60% LOT COVERAGE
2460 SQ FT
- 20% LANDSCAPE
820 SQ FT

ACTUAL

- 1589 SQ FT EX. BUILDING FOOTPRINT
- 4100 SQ FT LOT
- 725 SF PER UNIT
5 UNITS POSS.
- 60% LOT COVERAGE
2457 SQ FT
- 20% LANDSCAPE
1296 SQ FT

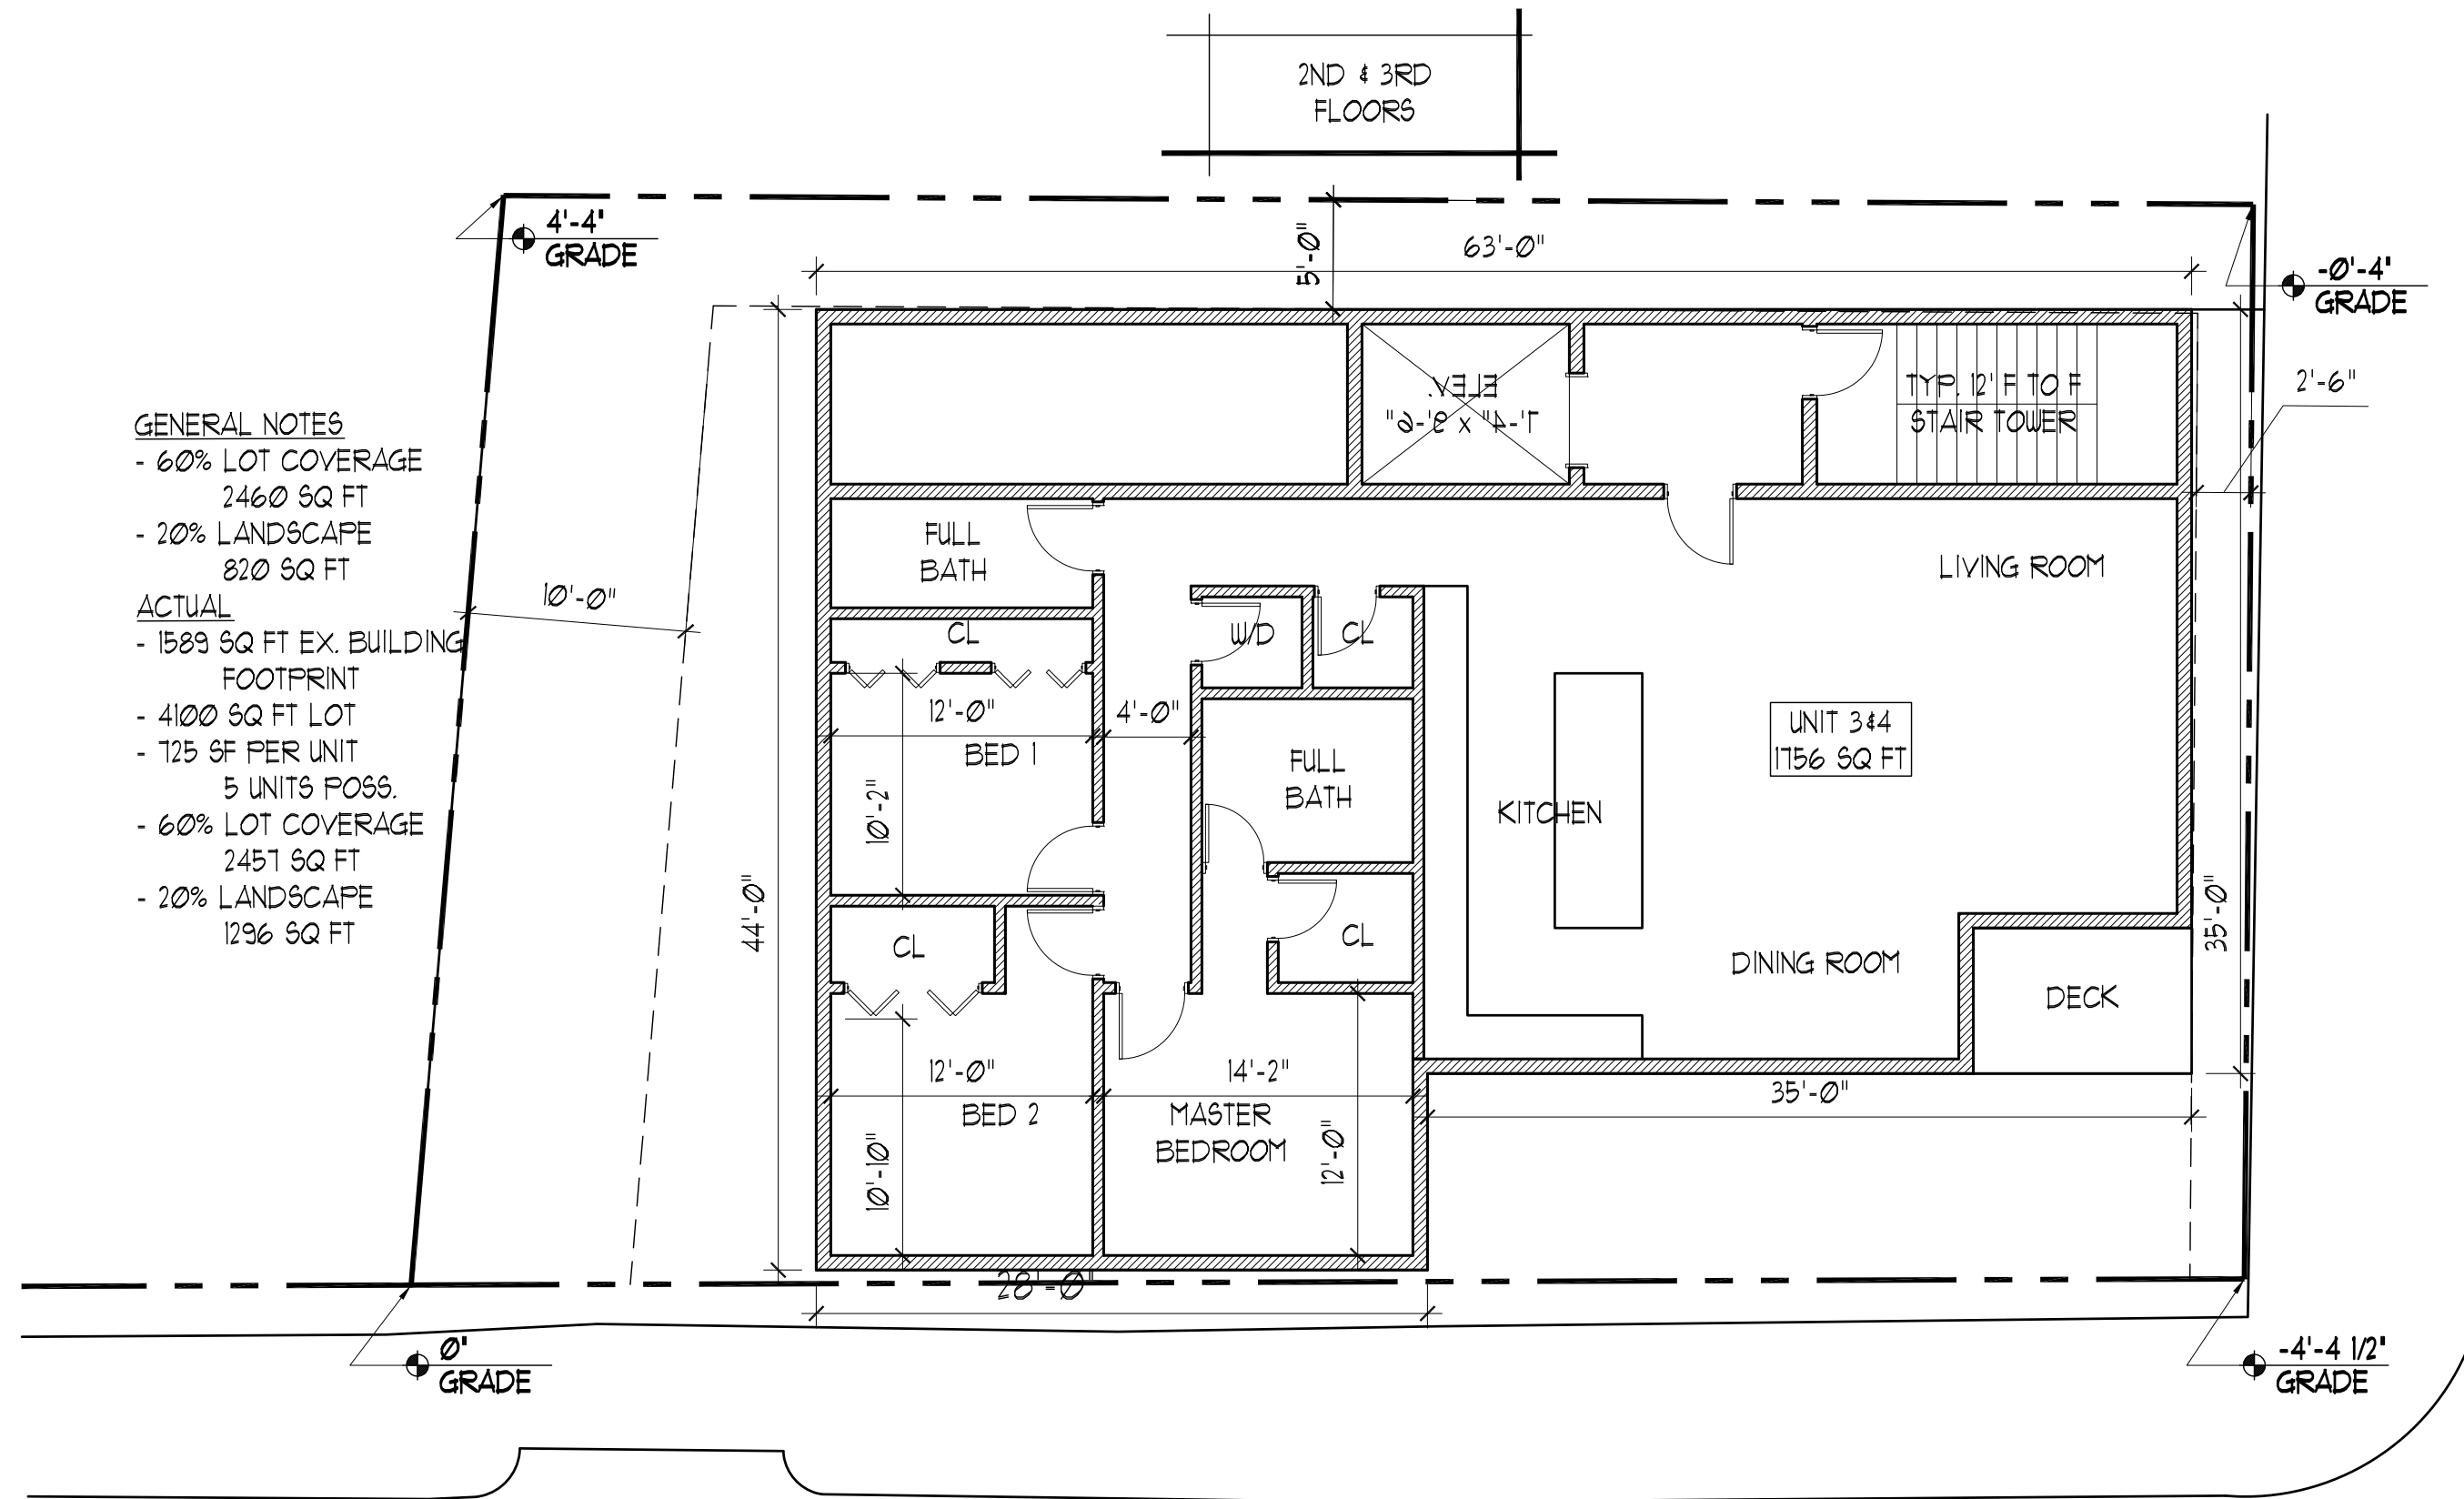

**RESIDENTIAL MULTI-UNIT STUDY
31 FORE STREET**

Ref Dwg:	Scale: 1/8" = 1'-0"	Issued: 11.19.16
Revised:		

