


TM 16-J-13,24,25

REUSE EX. FOUNDATION WALL DURING CONSTRUCTION TO SUPPORT SOIL PER 16664/ STRUCTURAL ENGINEER'S RECOMMENDATIONS AND MITGATE NEED FOR TEMPORARY EASEMENTS.

FORE ST

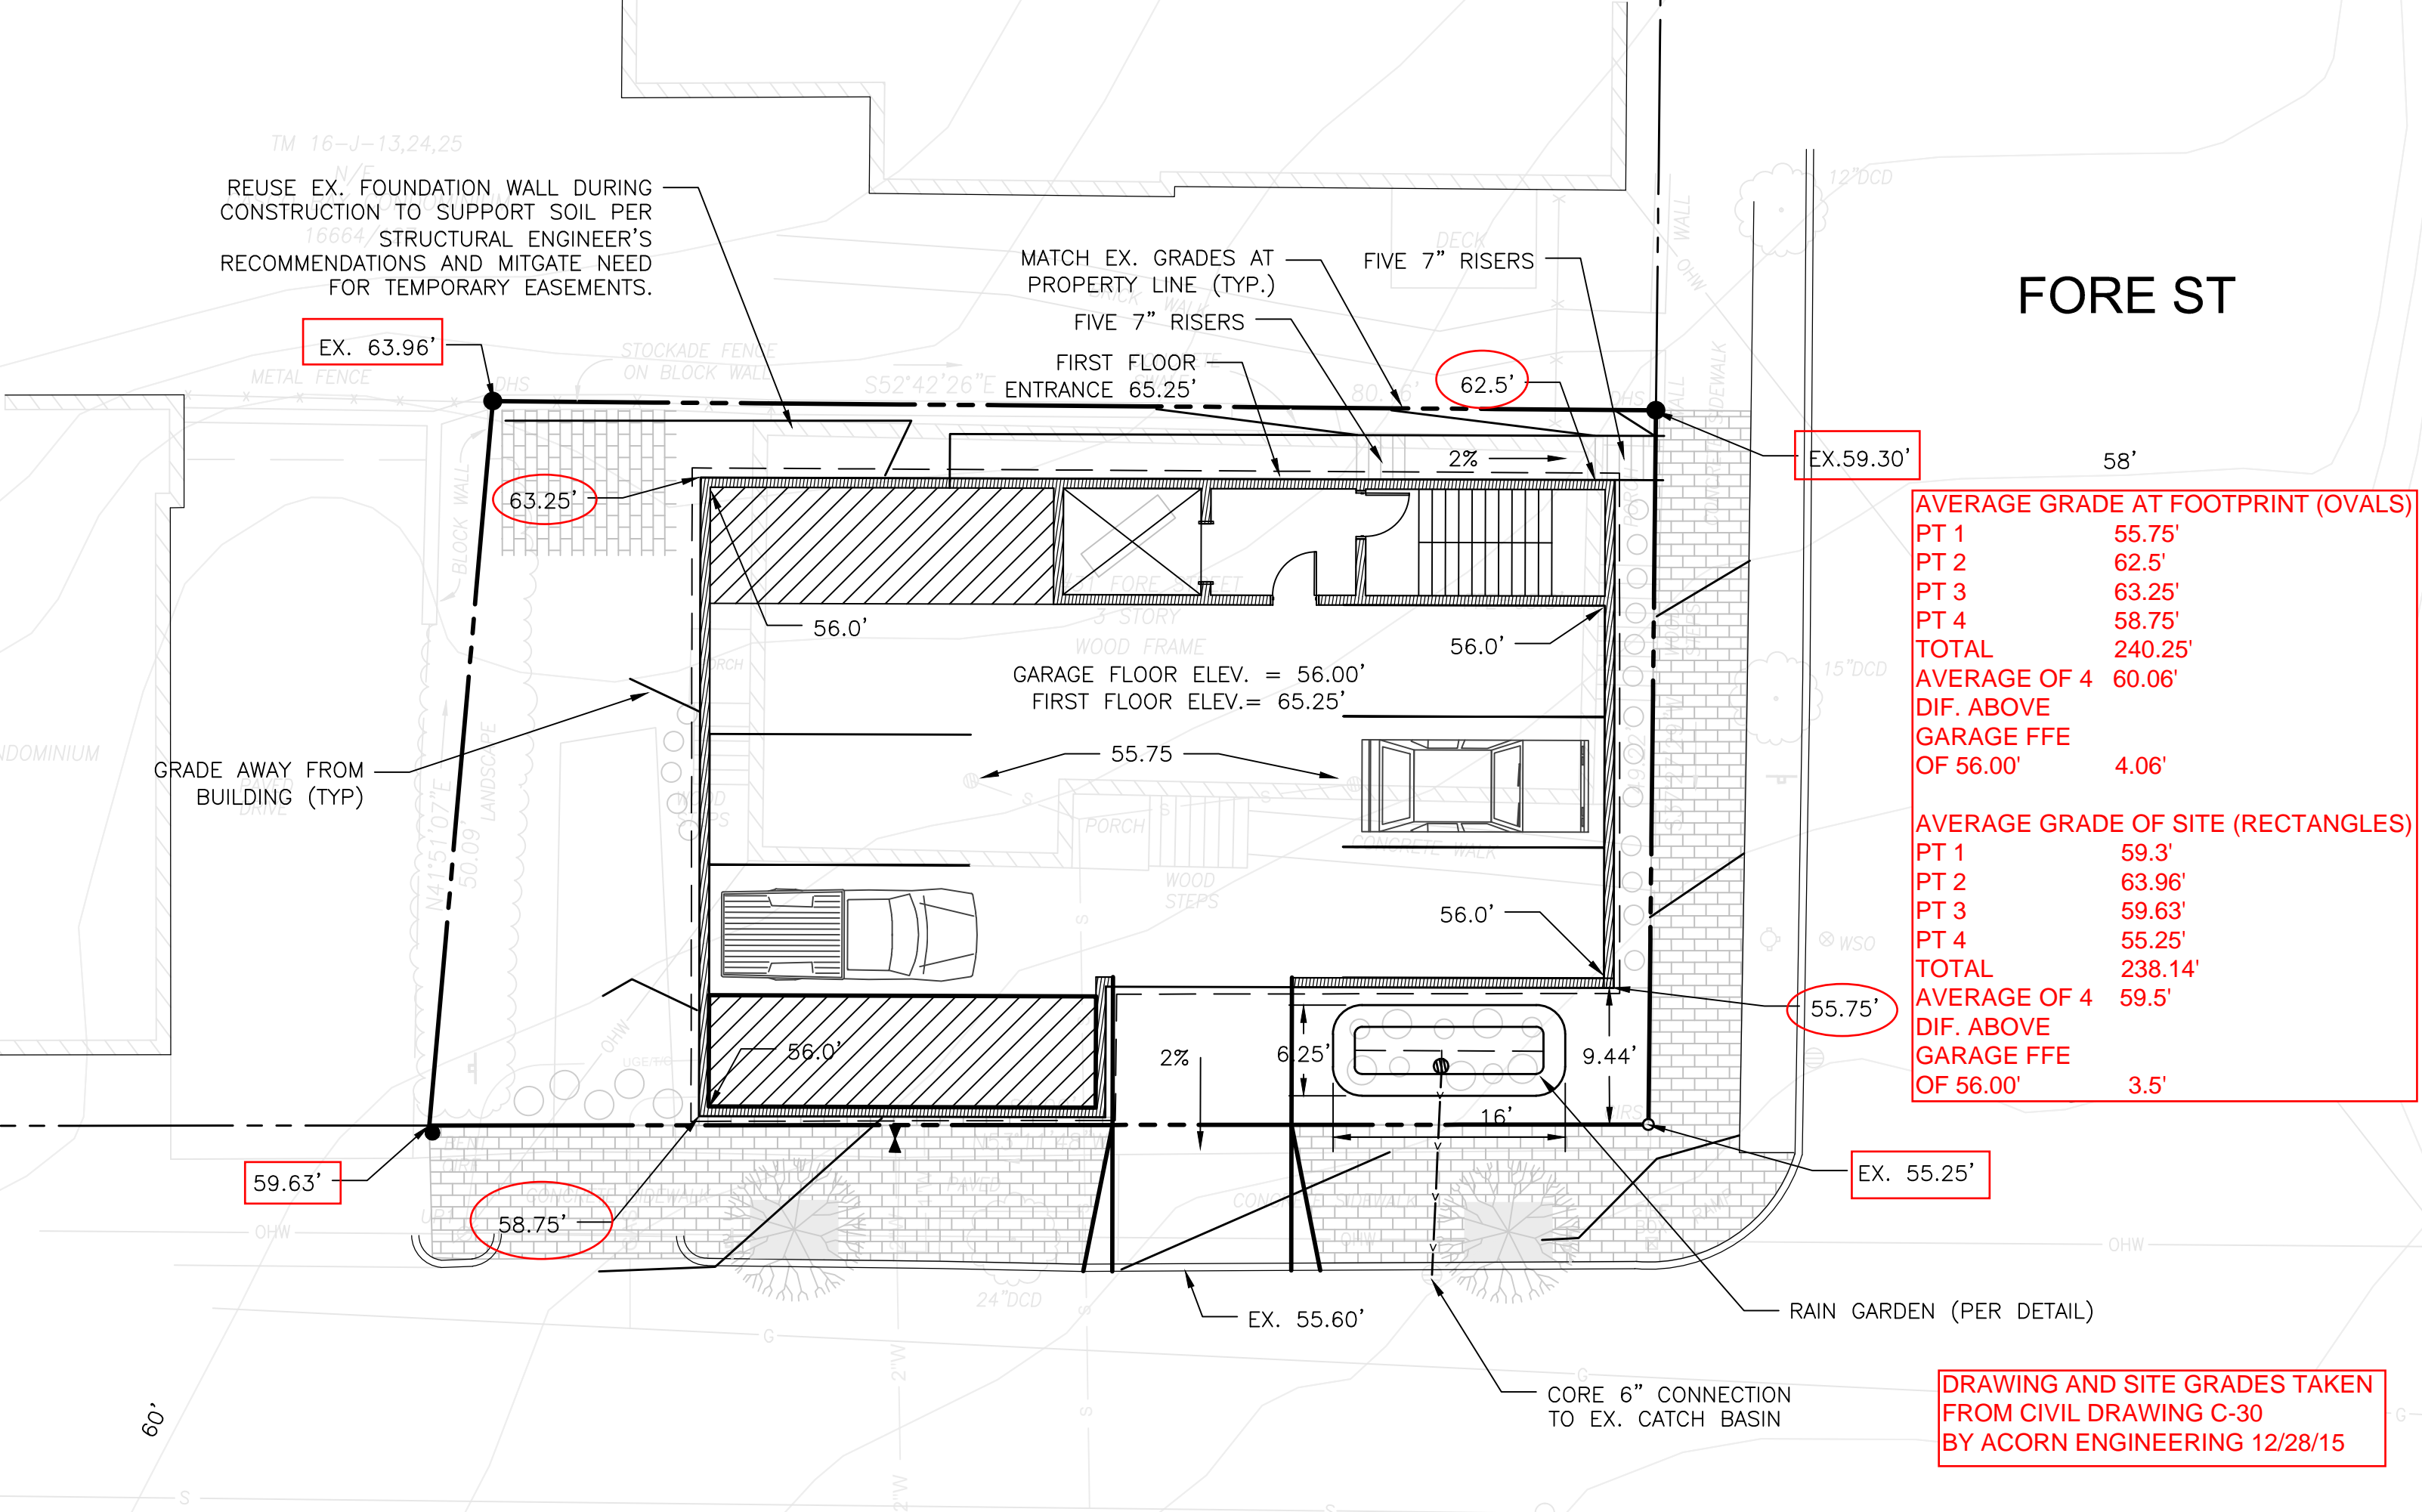

AVERAGE GRADE AT FOOTPRINT (OVALS)	
PT 1	55.75'
PT 2	62.5'
PT 3	63.25'
PT 4	58.75'
TOTAL	240.25'
AVERAGE OF 4	60.06'
DIF. ABOVE GARAGE FFE OF 56.00'	4.06'
AVERAGE GRADE OF SITE (RECTANGLES)	
PT 1	59.3'
PT 2	63.96'
PT 3	59.63'
PT 4	55.25'
TOTAL	238.14'
AVERAGE OF 4	59.5'
DIF. ABOVE GARAGE FFE OF 56.00'	3.5'

DRAWING AND SITE GRADES TAKEN FROM CIVIL DRAWING C-30 BY ACORN ENGINEERING 12/28/15