

Parking lot

1.5 story
Single Family

10^{FT} x 10^{FT}
SHED

Unpaved Driveway

80^{FT}


40

10

33^{FT}

40^{FT}

Graphic Scale

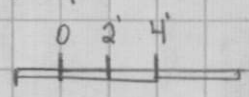

1/4 INCH = 2^{FT}