


PONCE STREET

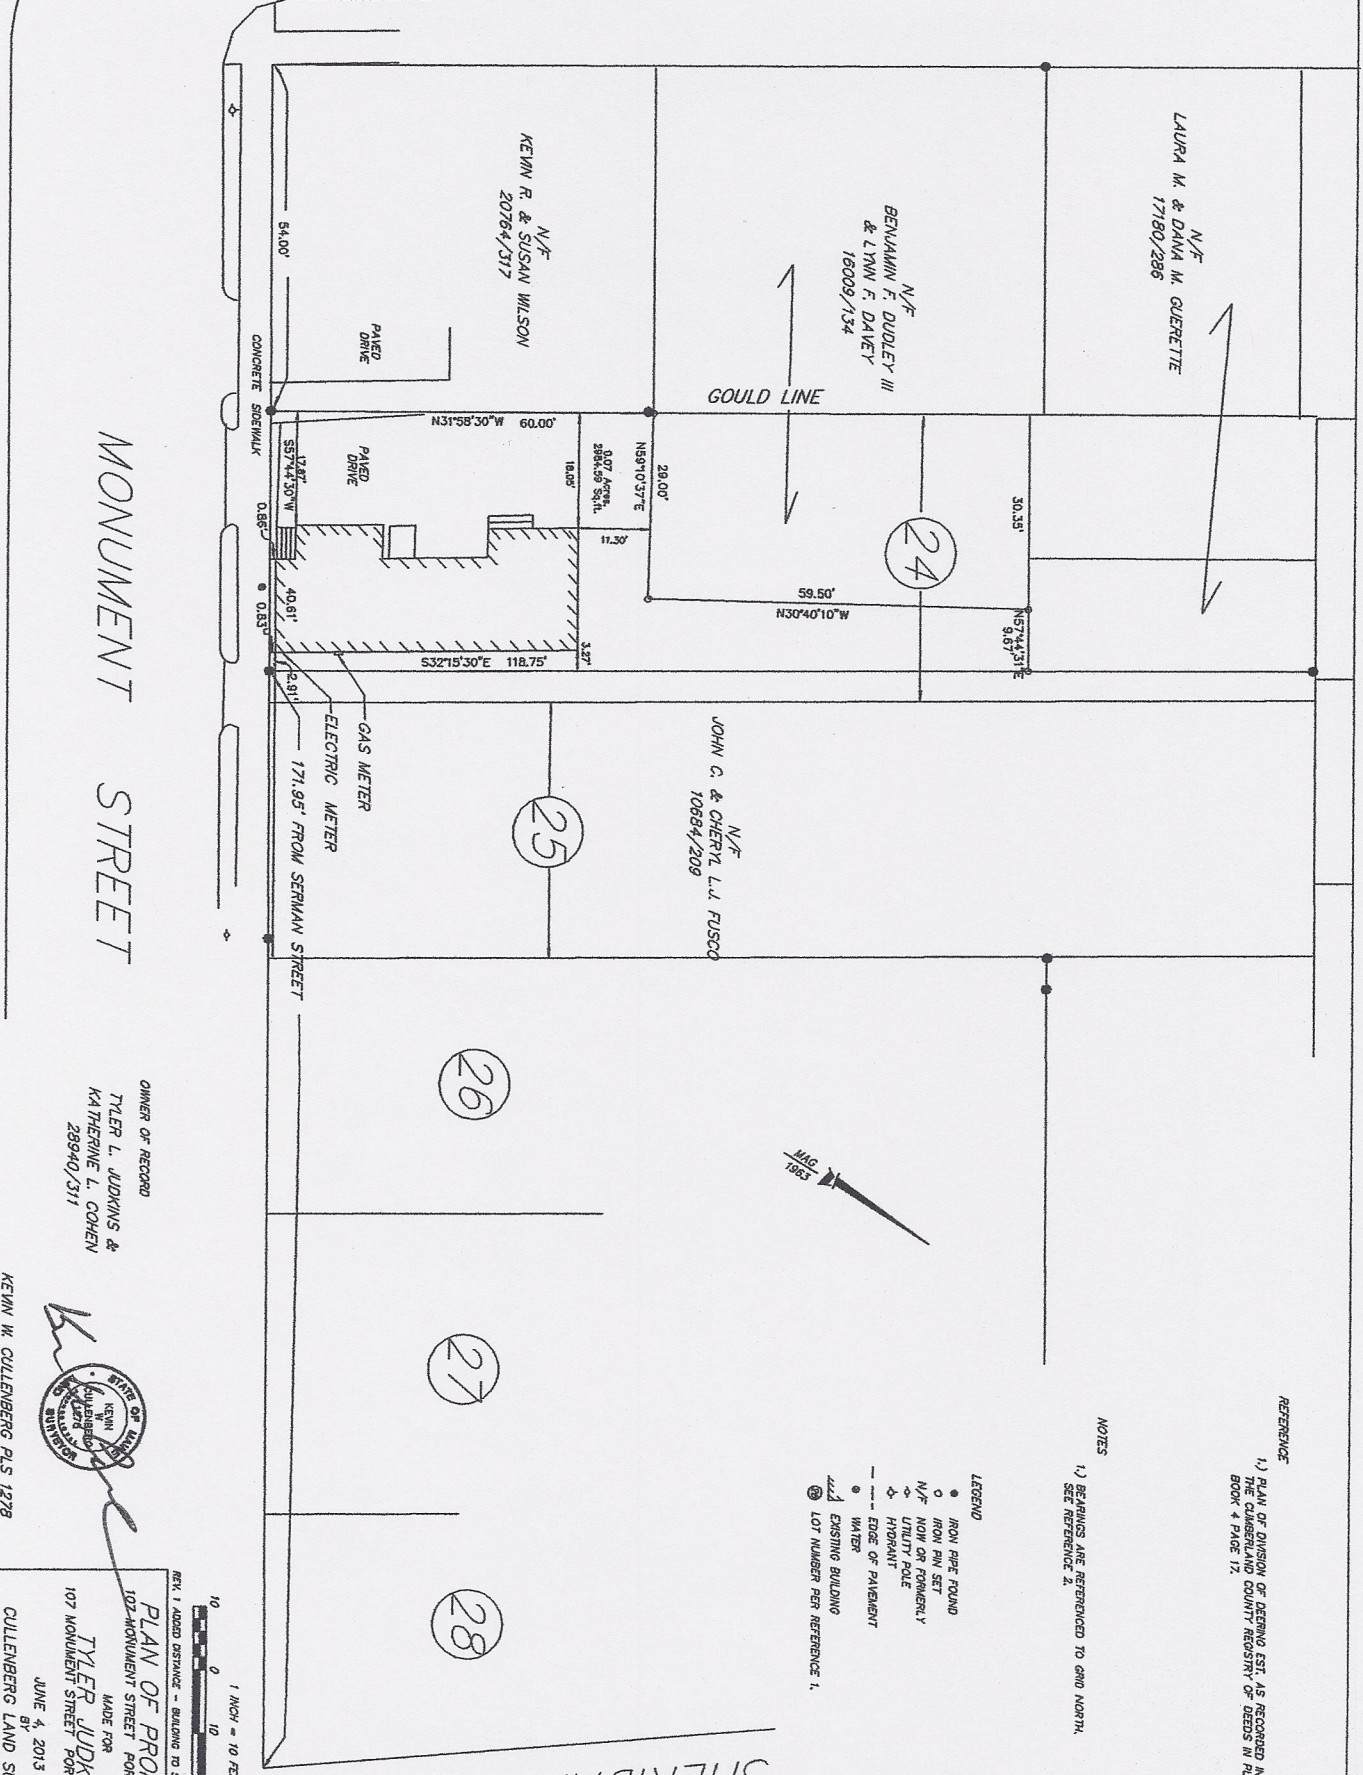

N/F  
LAURA M. & DANA M. GUERETTE  
17180/286

N/F  
BENJAMIN F. DUDLEY III  
& LYNN F. DANCY  
16009/134

N/F  
KEVIN R. & SUSAN WILSON  
20784/317

N/F  
JOHN C. & CHERYL L.L. FUSCO  
10884/208


MONUMENT STREET

OWNER OF RECORD  
TYLER L. JUDKINS &  
KATHERINE L. COHEN  
28940/311


KEVIN M. CULLENBERG PLS 1278

STATE OF MAINE  
COUNTY OF CUMBERLAND  
NOTARY PUBLIC  
TYLER L. JUDKINS  
MADE FOR  
CULLENBERG LAND SURVEYING  
892 OLD DANVILLE ROAD  
AUBURN, MAINE 04210  
(207) 777-1150  
JUNE 4, 2013

PLAN OF PROPERTY  
102-MONUMENT STREET PORTLAND, MAINE  
MADE FOR  
TYLER L. JUDKINS  
JUNE 4, 2013  
CULLENBERG LAND SURVEYING  
892 OLD DANVILLE ROAD  
AUBURN, MAINE 04210  
(207) 777-1150

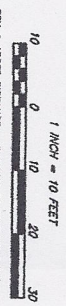

REV. 1 ADDED DISTANCE - BUILDING TO SIDEWALK 6/27/15 K

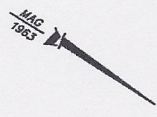

- LEGEND
- IRON PIPE FOUND
  - IRON PIN SET
  - N/F NOW OR FORMERLY
  - △ UTILITY POLE
  - HYDRANT
  - - - EDGE OF PAVEMENT
  - WATER
  - ▭ EXISTING BUILDING
  - ② LOT NUMBER PER REFERENCE 1.

NOTES  
1) BEARINGS ARE REFERENCED TO GRID NORTH.  
SEE REFERENCE 2.

REFERENCE  
1.) PLAN OF DIVISION OF DEEDING EST. AS RECORDED IN  
THE CUMBERLAND COUNTY REGISTRY OF DEEDS IN PLAN  
BOOK 4 PAGE 17.