


JOHN C. & CHÉ,
10684,

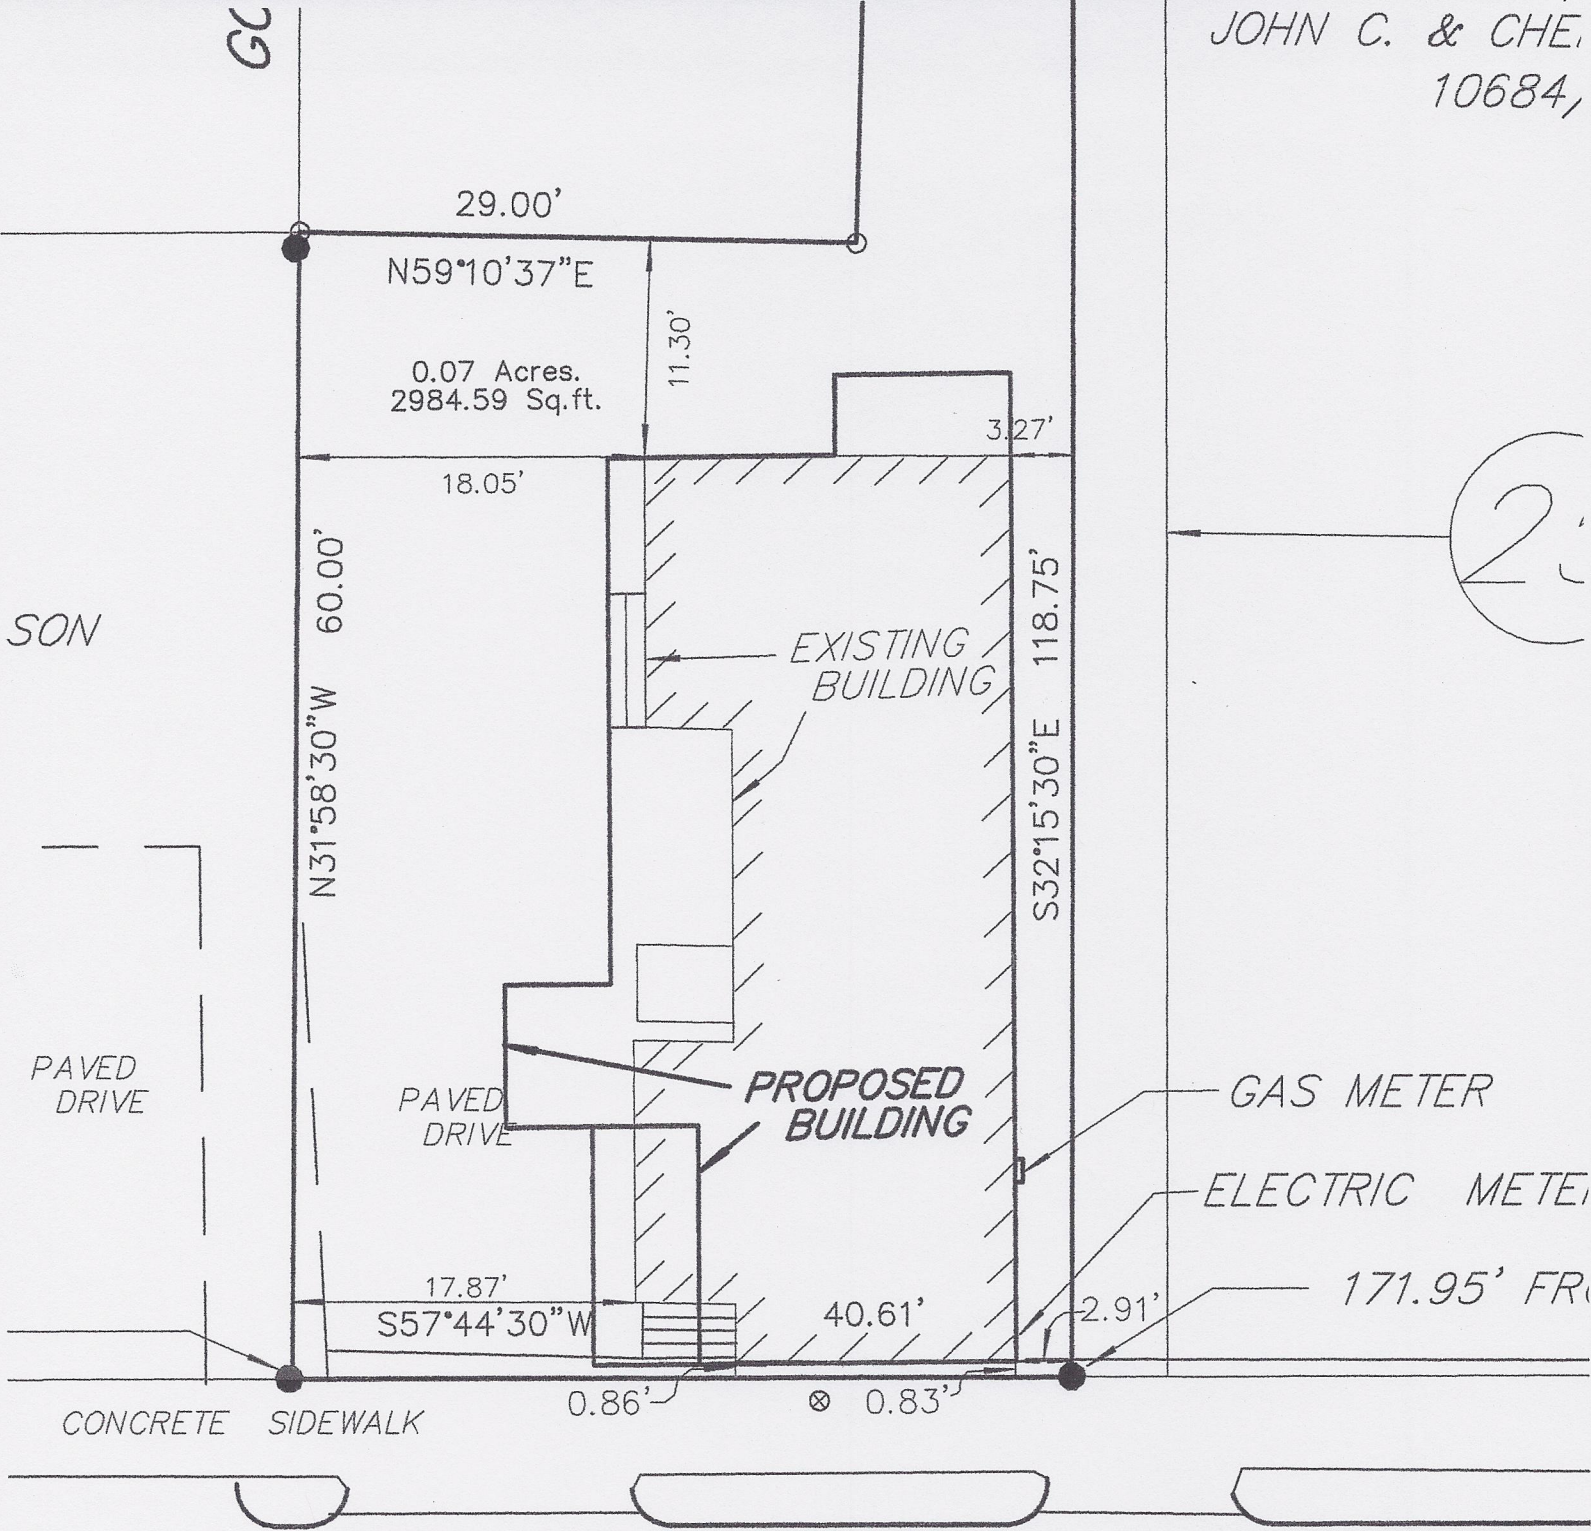

MONUMENT ST.