
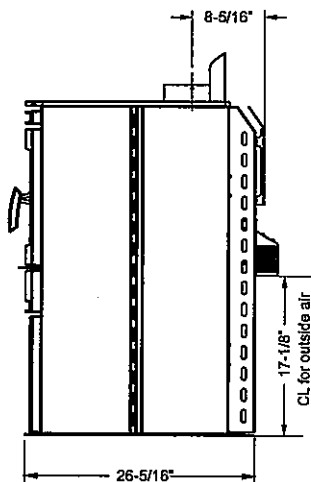
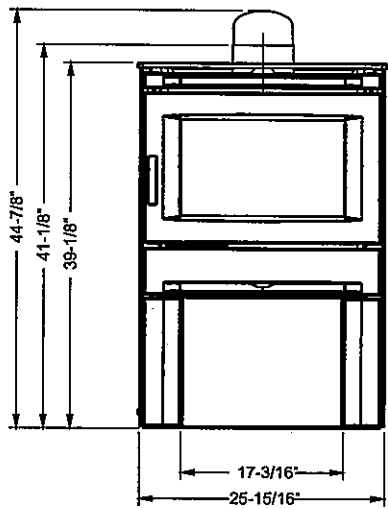



CS2400 Medium Freestanding Stove

Model	CS2400
Cordwood BTU's	75,000 BTU's
Emissions (grams/hr) EPA Certified	3.4 grams/hr
Flue Size	6" (152mm)

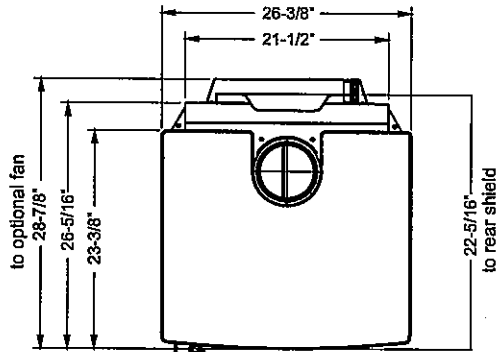

Minimum Clearance To Combustible Materials

Measurements "From Unit" are from the top plate of the stove to a side wall or to a corner, and from the rear heat shield to a back wall.

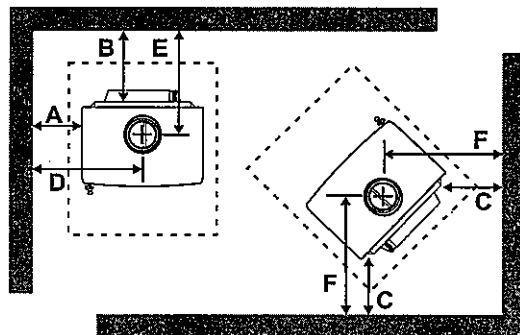


Residential Installation "C" Vent (Single Wall)						
Unit	From Unit		From Corner		From Flue Center-line	
	A	B	C	D	E	F
CS2400	2-18"	12"	6-5"	31"	20-3/8"	19-3/16"

MINIMUM ALCOVE CLEARANCE TO COMBUSTIBLE MATERIALS

MEASUREMENTS "FROM UNIT" ARE FROM THE SIDE SHIELDS OF THE STOVE TO A SIDE WALL OR TO A CORNER, AND FROM THE REAR HEAT SHIELD TO A BACK WALL

The Regency Freestanding models have been alcove approved and must be installed with a listed double wall connector to the ceiling level.

Note: Minimum alcove ceiling height - 84"
Maximum depth of alcove - 36"

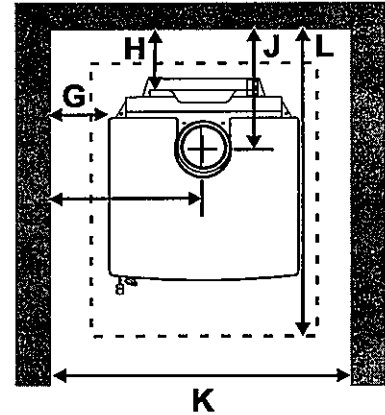

Minimum Alcove Clearance to Combustible Materials						
Unit	From Back Shield / Side Shields		From Flue Center-Line		Min. Width	Min. Hearth to Rear Wall
CS2400	G	H	I	J	K	L
		15"	6.5"	28"	14-7/8"	56"


Floor Protection

A combustible floor must be protected by a non-combustible material (like tile, concrete board, or certified to UL-1618 or as defined by local codes) extending beneath the heater and a minimum of 6" from each side and minimum 16" from the fuel door opening of the stove and minimum 6" (or the rear clearance to combustibles whichever is smaller) from the rear of the stove.

NOTE: In Canada, floor protection must extend 18" to the front and 8" to each side of the stove.

Minimum Overall Width (X) of Floor Protector for all installations:

US	38-3/8"
Canada	42-3/8"

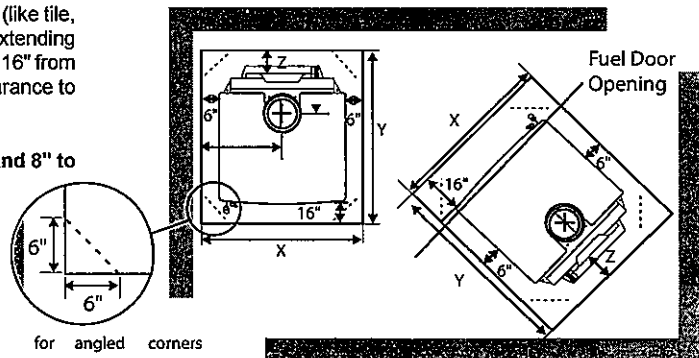

Note: If venting horizontally, floor protection must extend under the chimney connector and 2" inches beyond each side.

Minimum Overall Depth (Y) of Floor Protector								
Unit	Residential C-Vent		Residential Close Clearance		Mobile Home Close Clearance		Alcove	
CS2400	Y	Z	Y	Z	Y	Z	Y	Z
USA	47-5/16"	6"	47-5/16"	6"	47-5/16"	6"	47-5/16"	6"
Canada	51-5/16"	8"	51-5/16"	8"	51-5/16"	8"	51-5/16"	8"