

72 water, o:lle unit #3

DEC 1 0 2011

2x6 Bottom Pla

2-2x6 S

2x6 Wall Studs. Atta To Existing Ballo Framing, Ty

3-2x8 Head,


2-2x6 Top Pla

Simpson Hur @ Ea R,

Mike - Routed Plans as provided
 Note: Room is kitchen (you walked through)
 to get to Deck
 door

Scale: 1/4" = 1'-0"

Partial 3rd Floor Plan - Kitchen

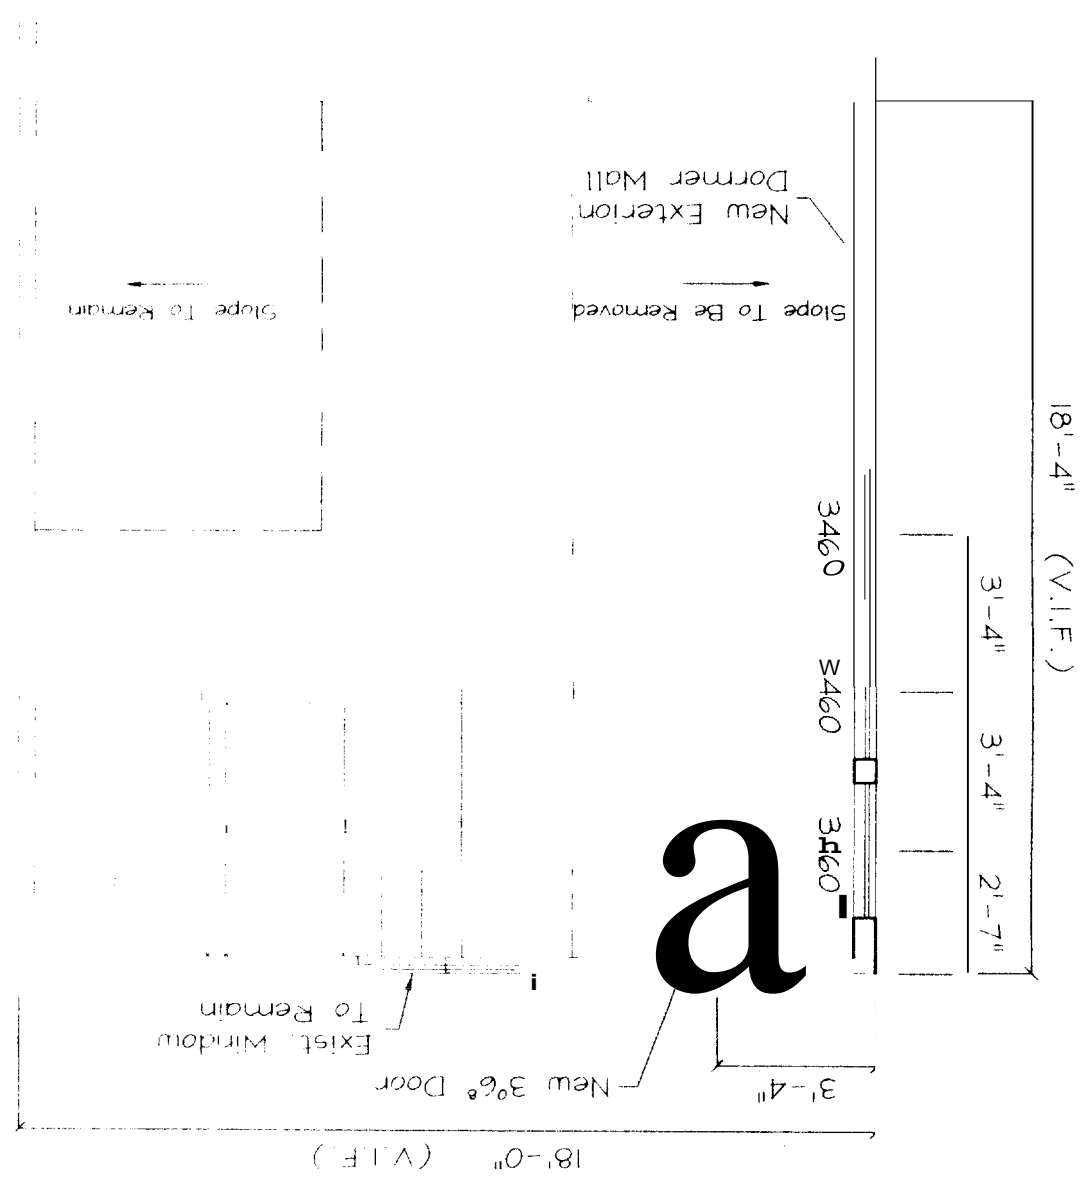

NOTE: Interior Walls Are Shown For Graphic Purposes Only. No Work Is To Be Done To Them.