



PROSPECT

RD


DESIGN
 59 FORE ST. PORTLAND, ME
 WWW.PROSPECTDESIGN.ME
 T: 207-749-7400

54 WATERVILLE
 54 WATERVILLE STREET, PORTLAND
 TOM LANDRY, CORNERSTONE BUILDING
 RESTORATION


PROPOSED SECOND AND THIRD FLOOR

SHEET TITLE
 REVISION



DRAWN BY: SB
 DATE: NOVEMBER 9, 2015

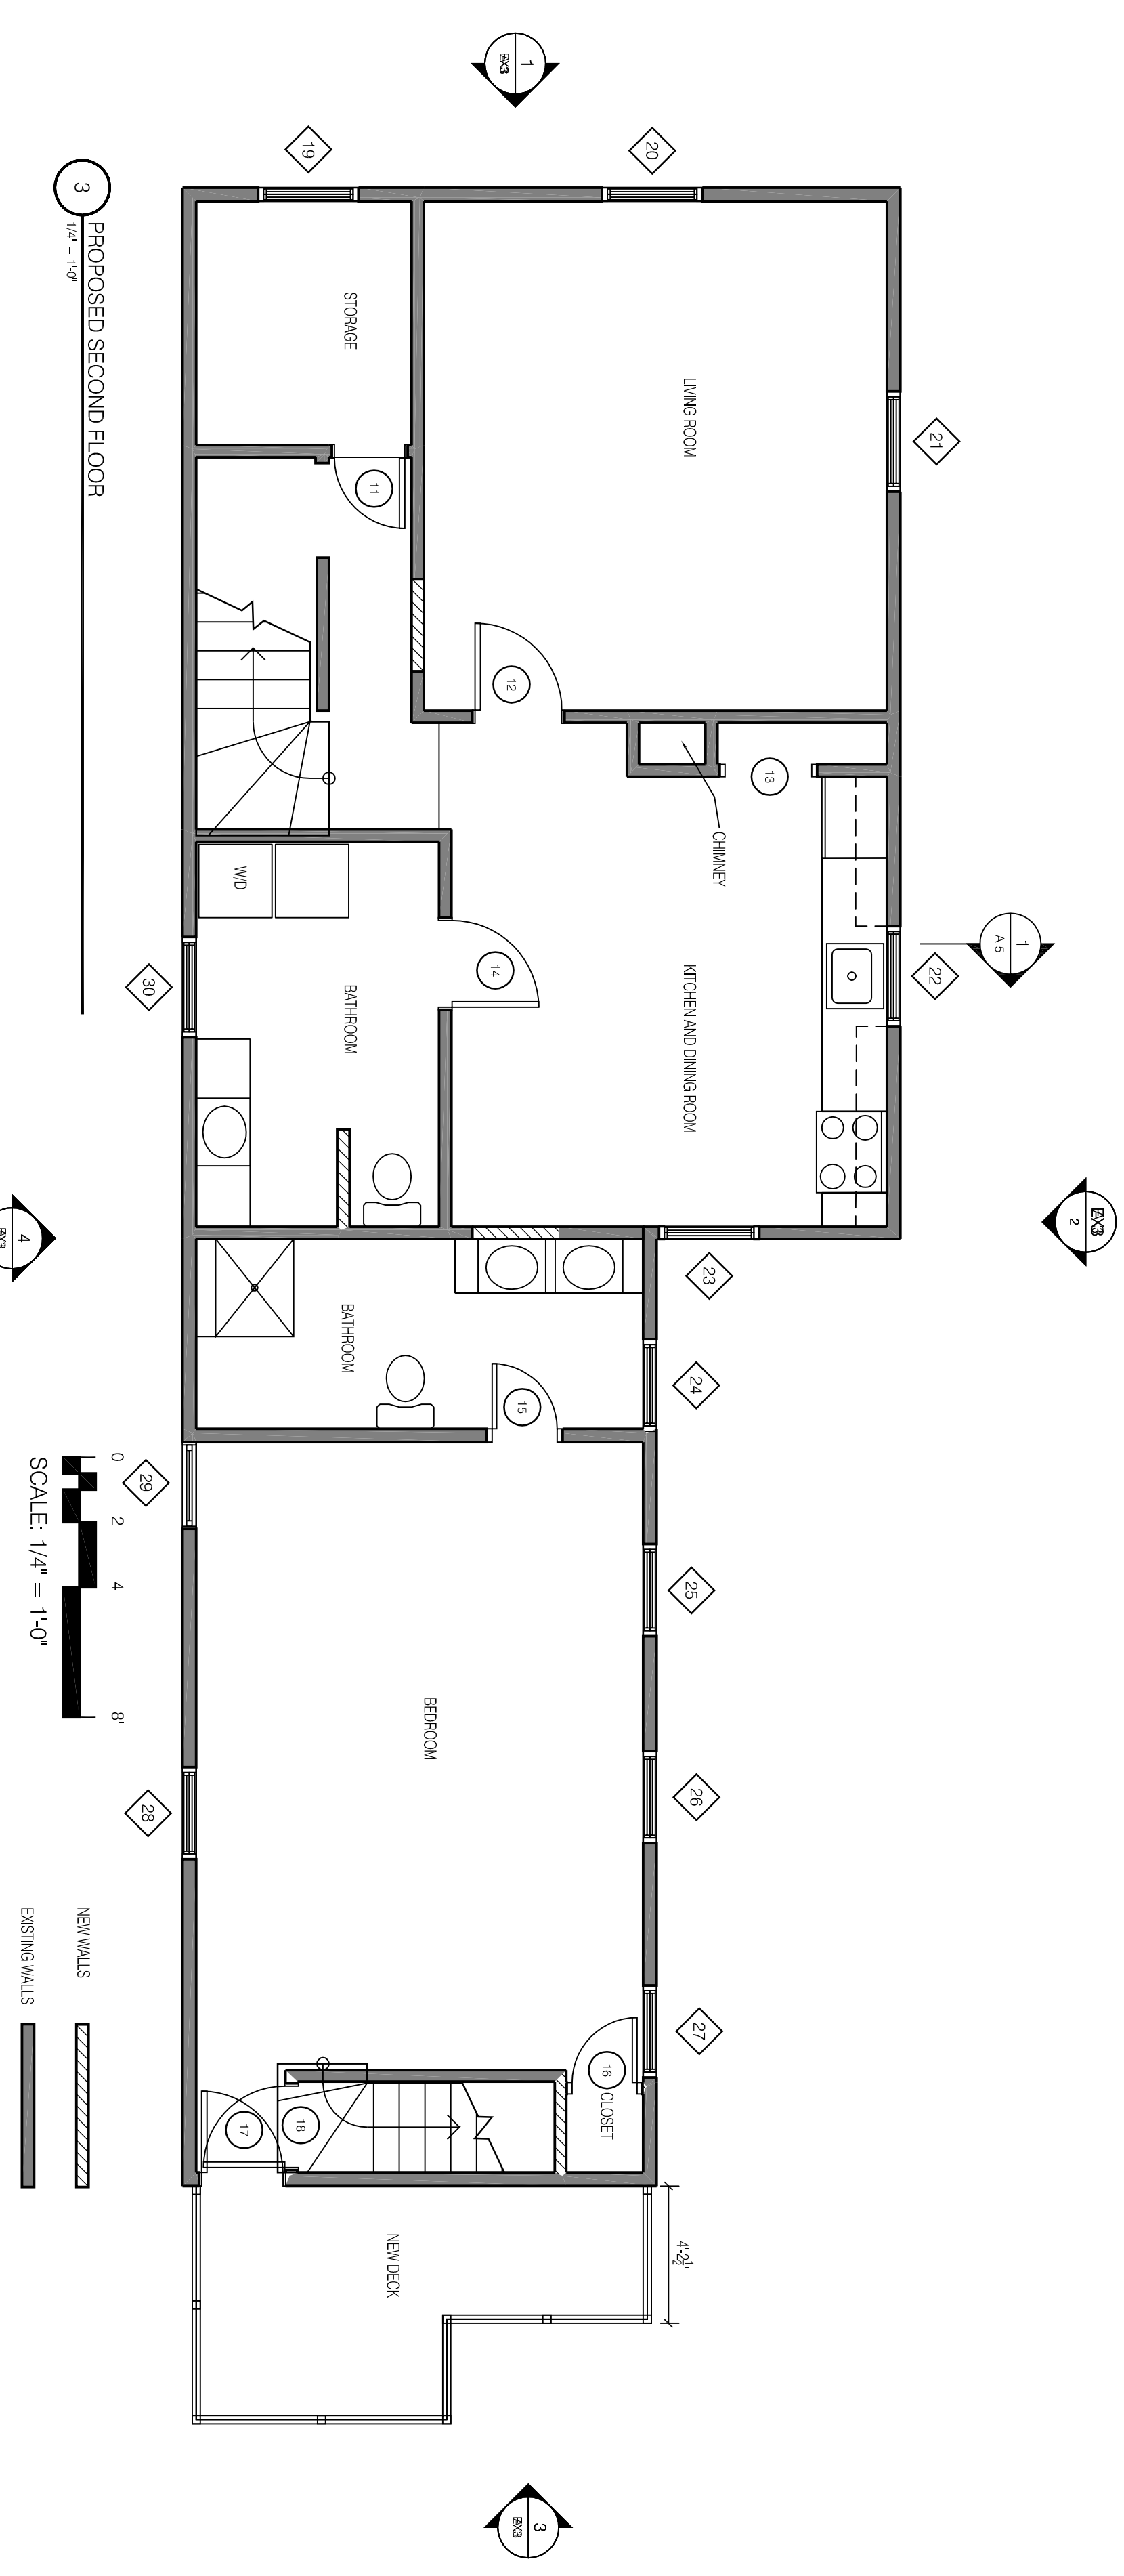

3 PROPOSED SECOND FLOOR
 1/4" = 1'-0"

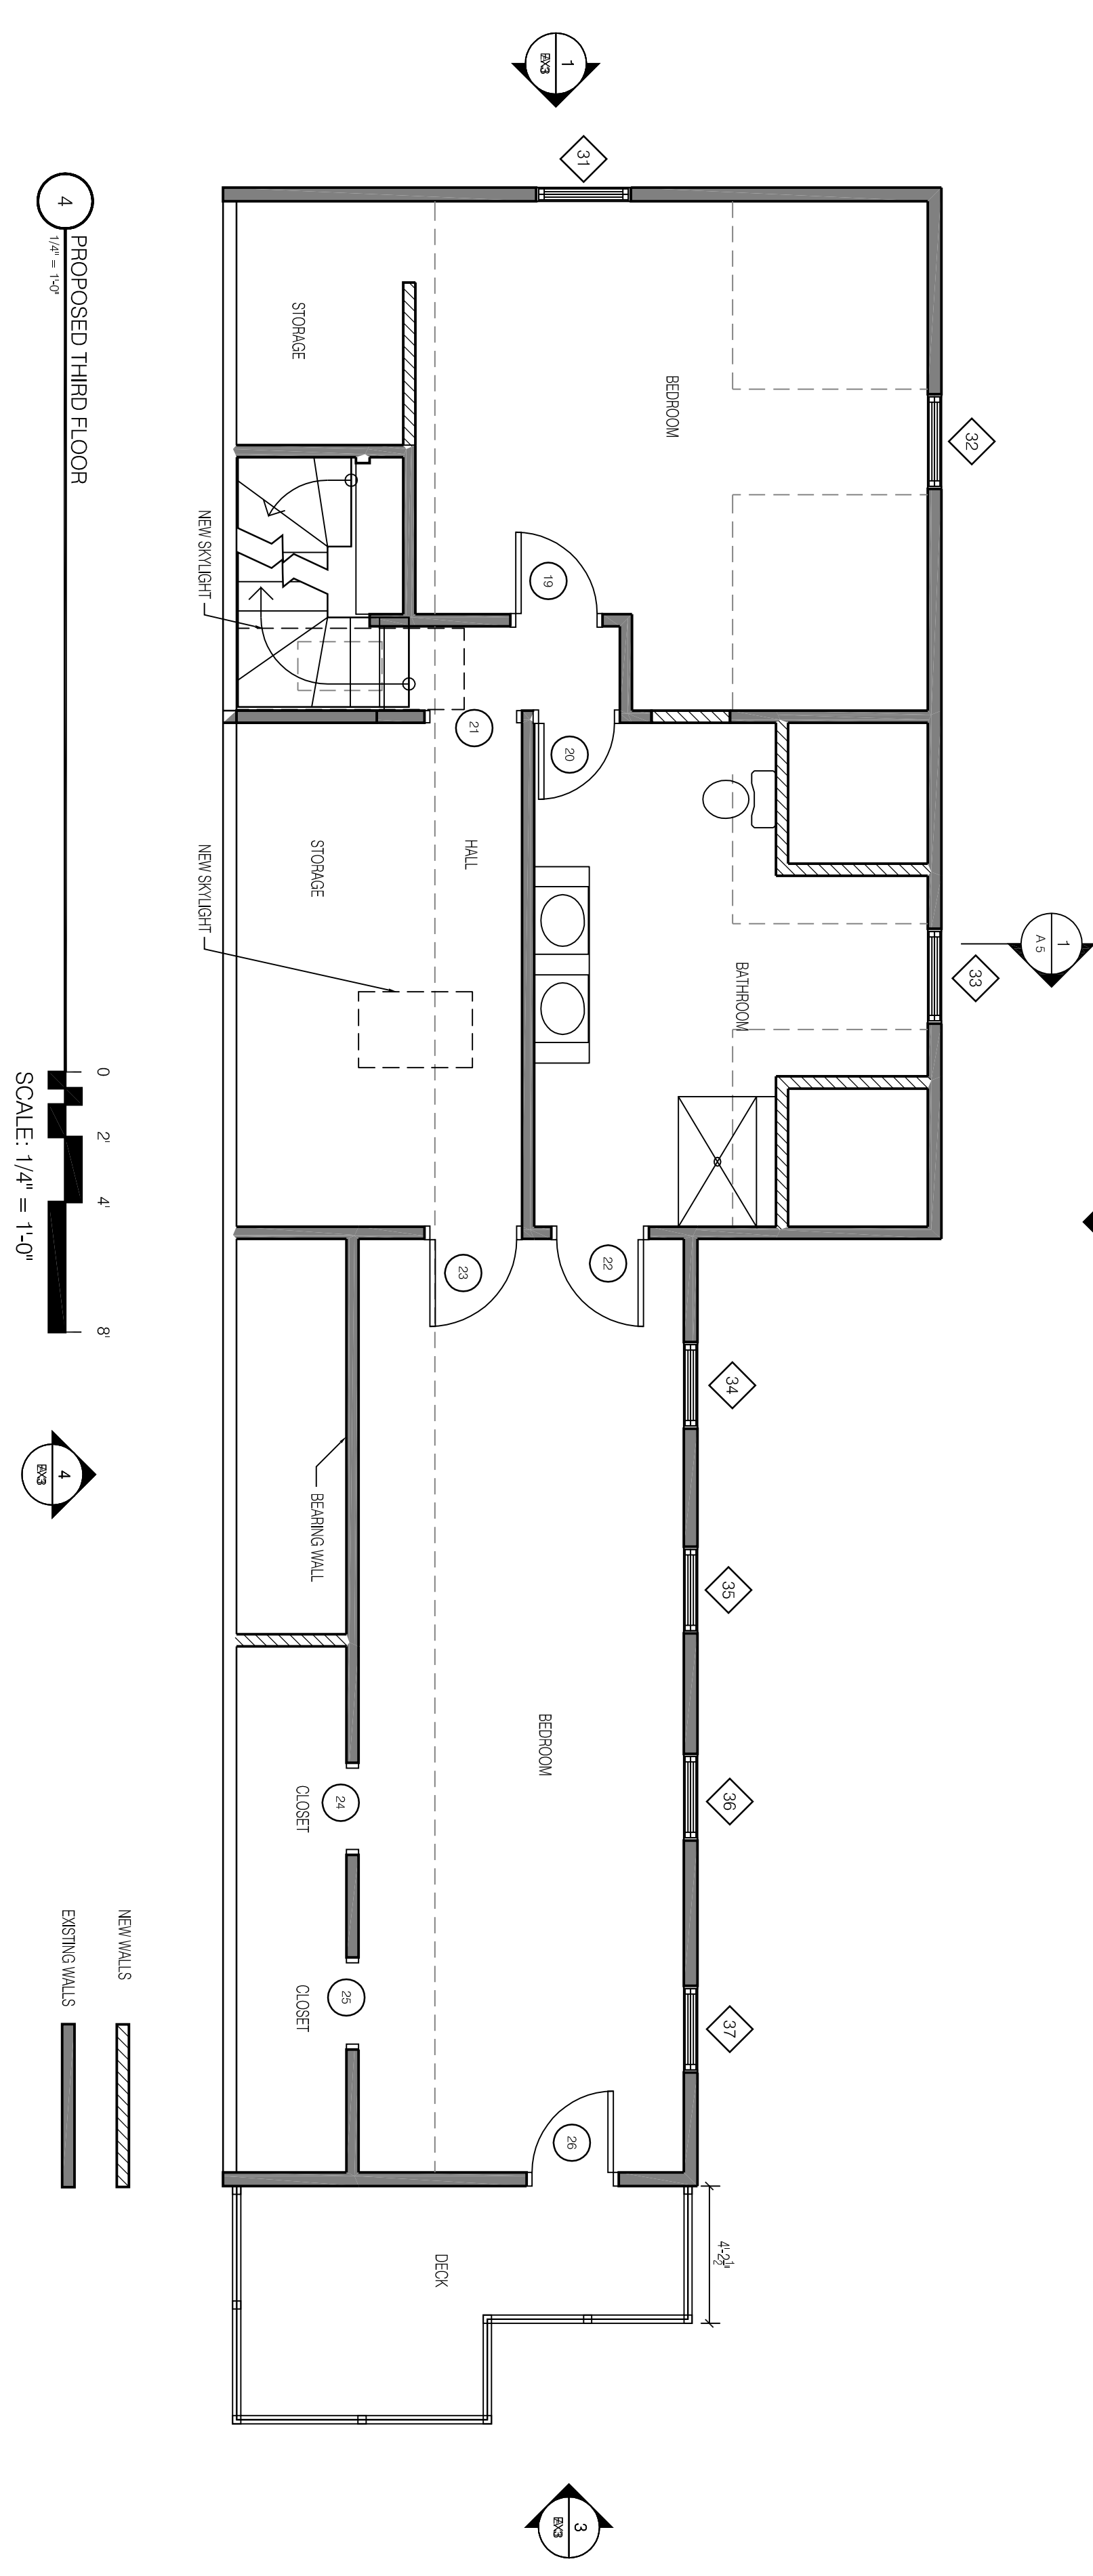

4 PROPOSED THIRD FLOOR
 1/4" = 1'-0"

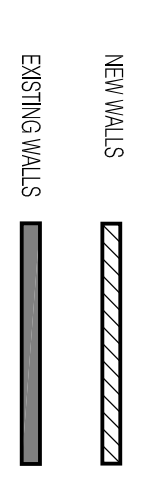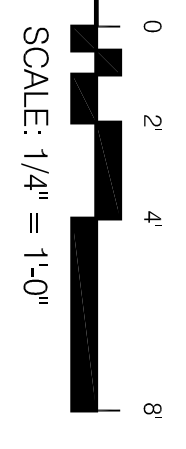

A2