



PROSPECT
RD
 DESIGN
 58 FORE ST., PORTLAND, ME
 www.prospectdesign.me
 T: 207-749-7400


54 WATERVILLE
 54 WATERVILLE STREET, PORTLAND
 TOM LANDRY, CORNERSTONE BUILDING
 RESTORATION

SECTION AND DECK ELEVATION DETAILS

SHEET TITLE


REVISION	DATE	BY

DRAWN BY: BB
 DATE: NOVEMBER 9, 2015

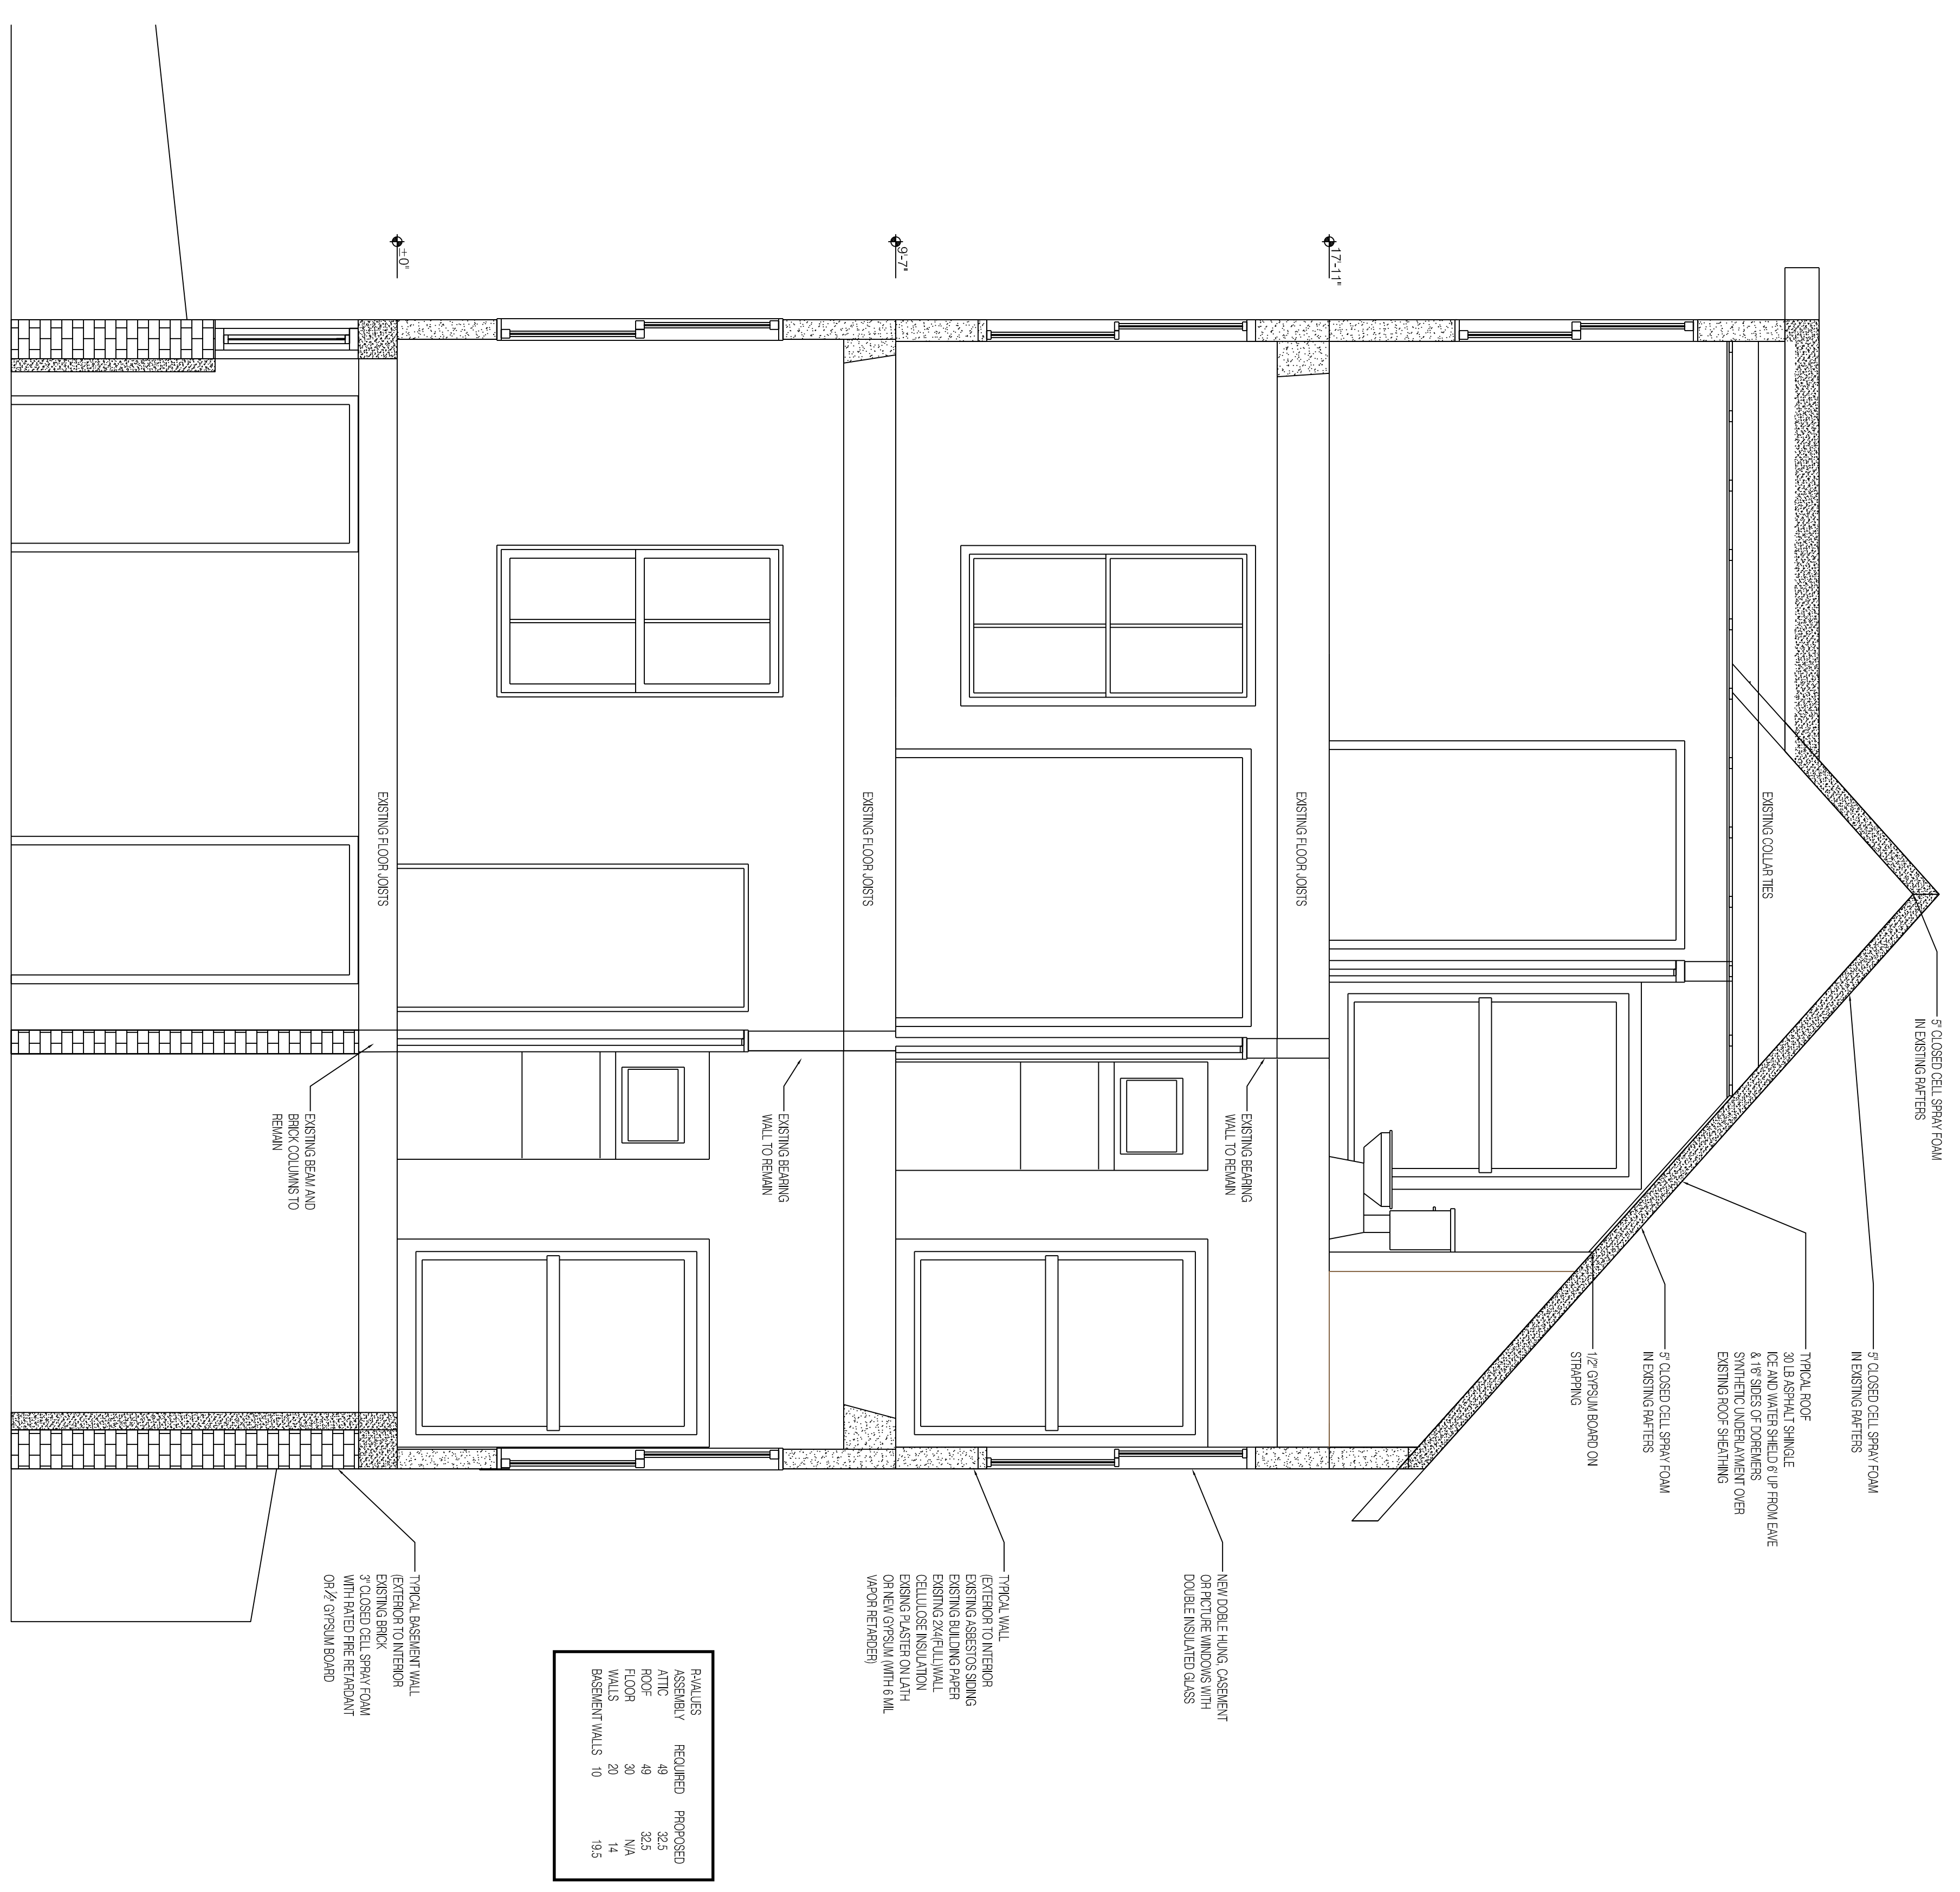

QUALITY	REQUIRED	PROPOSED
ASSEMBLY	48	225
ROOF	48	225
FLOOR	30	14
WALLS	20	14
BASEMENT WALLS	10	19.5

1 SECTION
 1/2" = 1'-0"

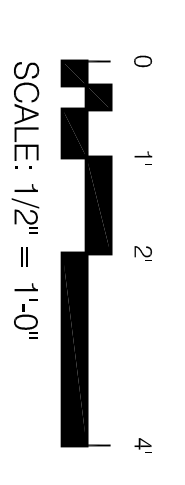

A5