
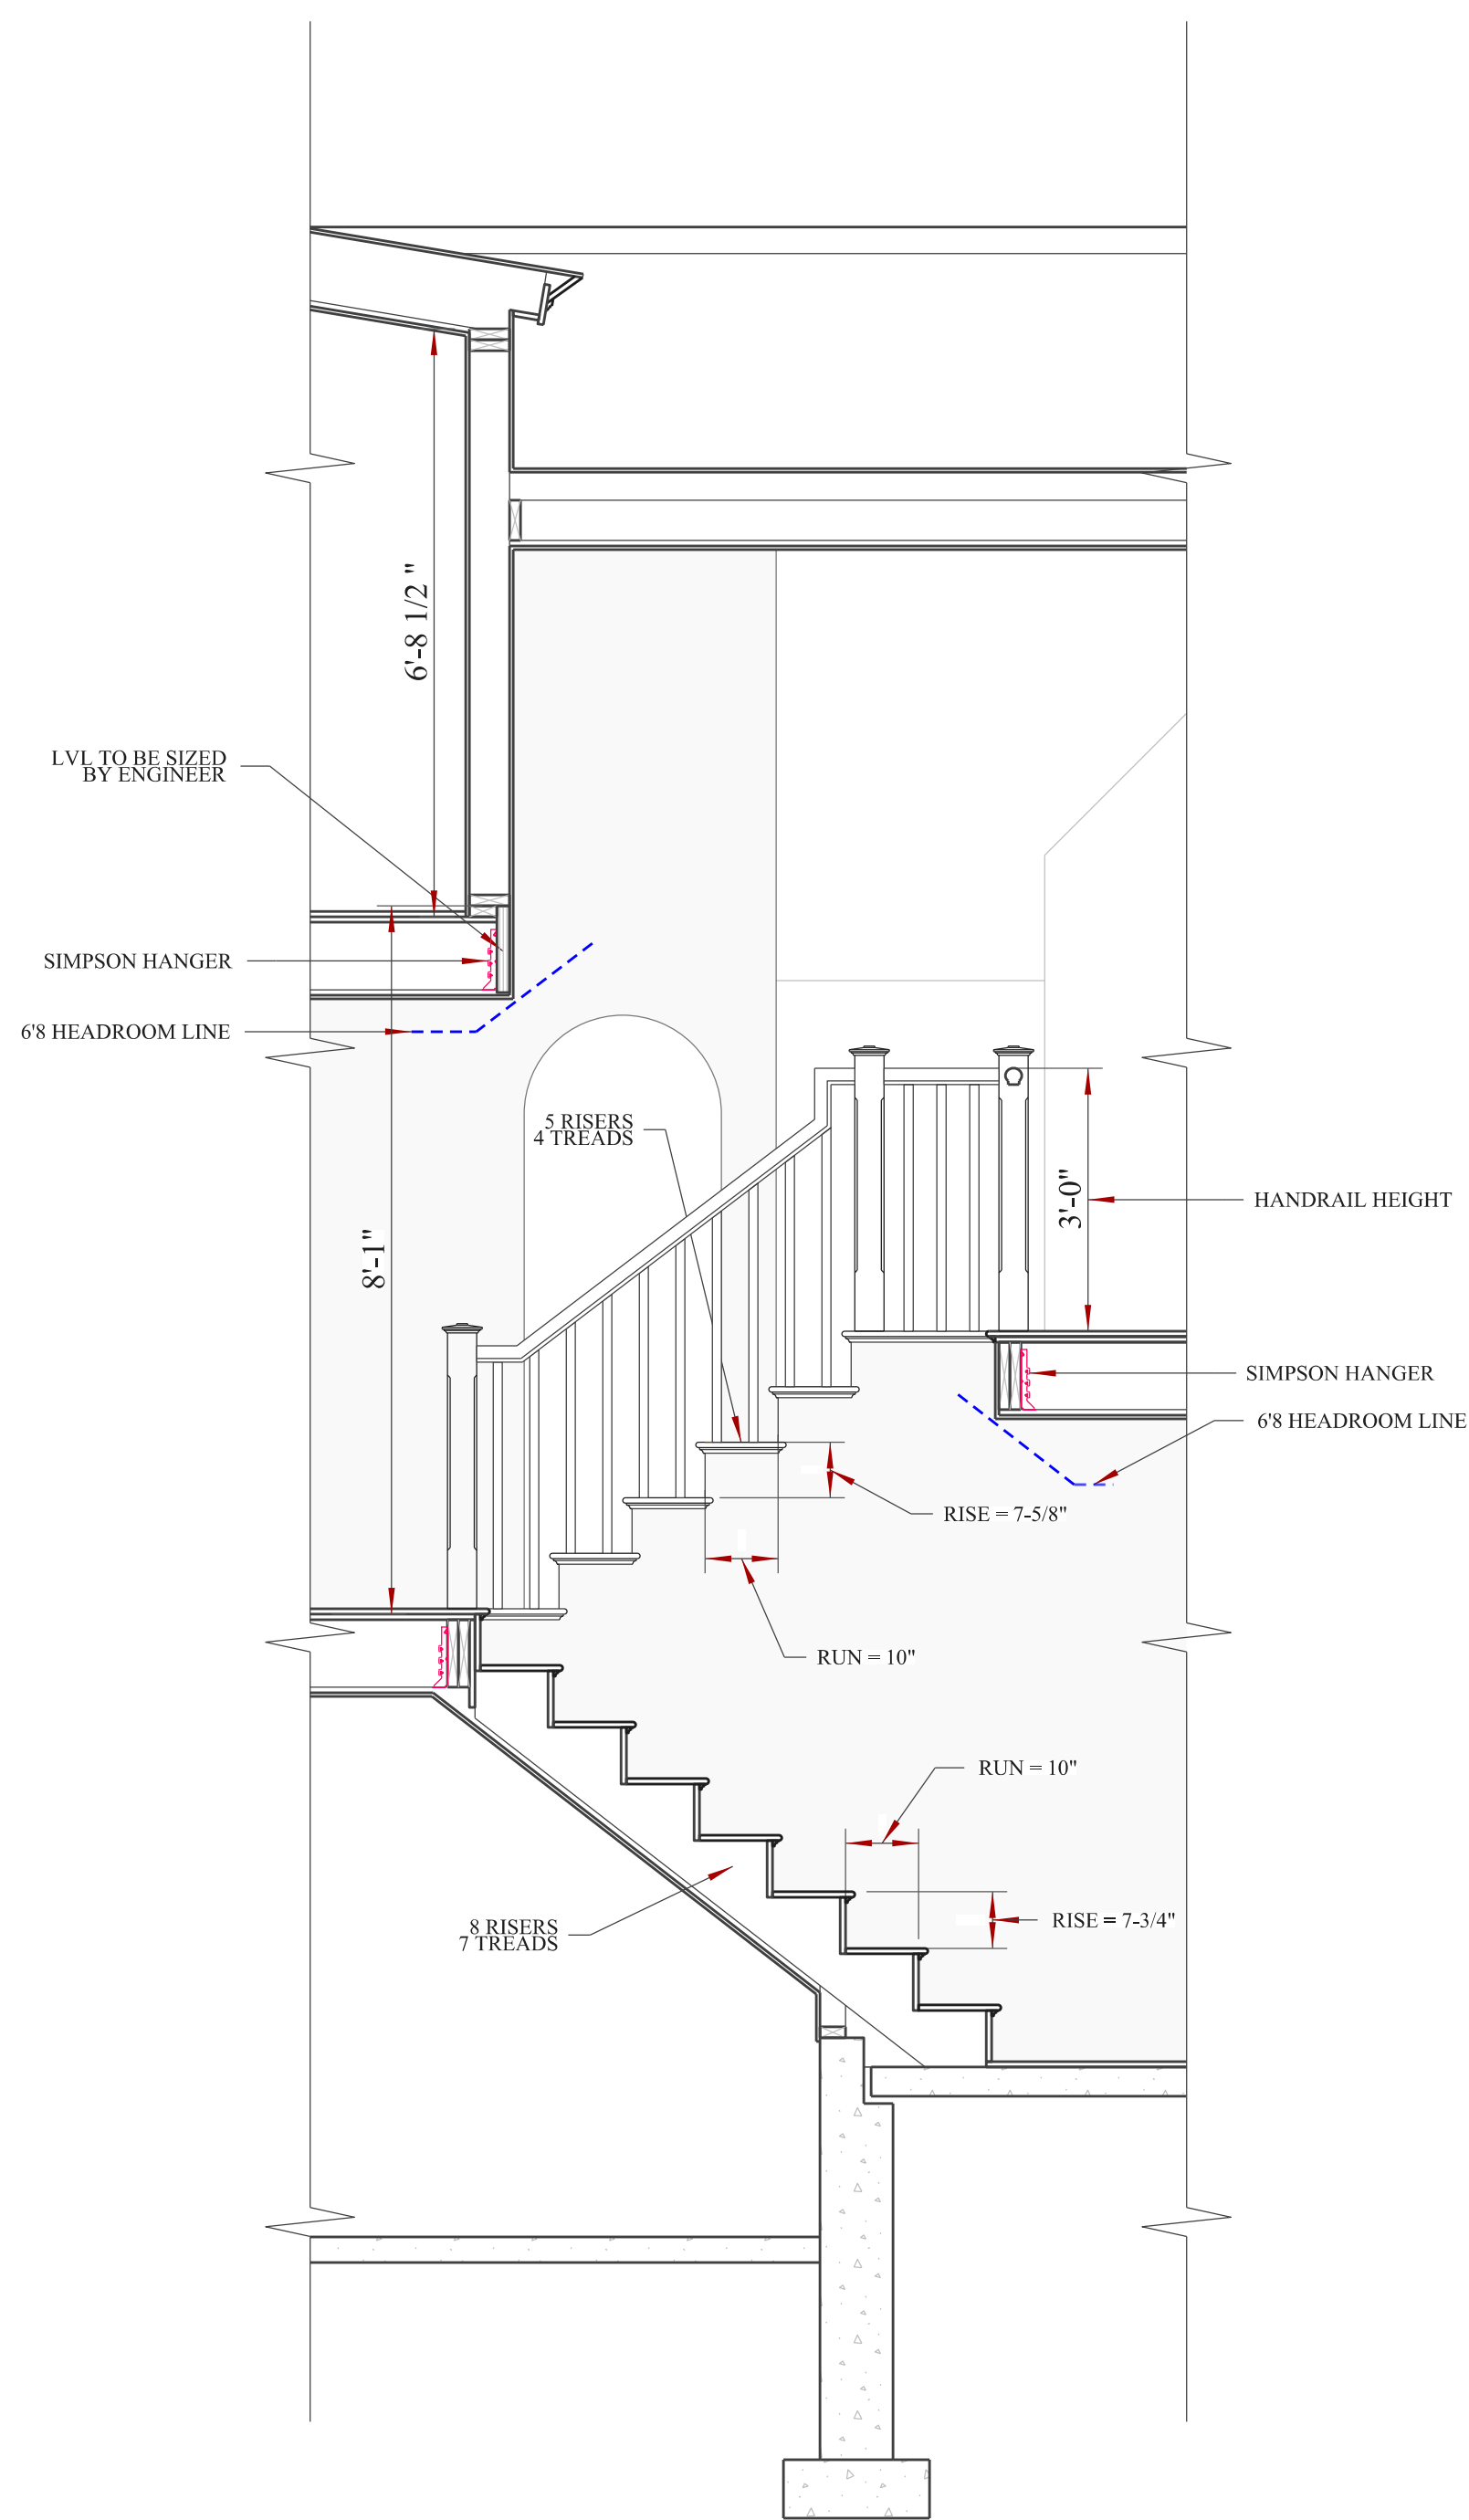
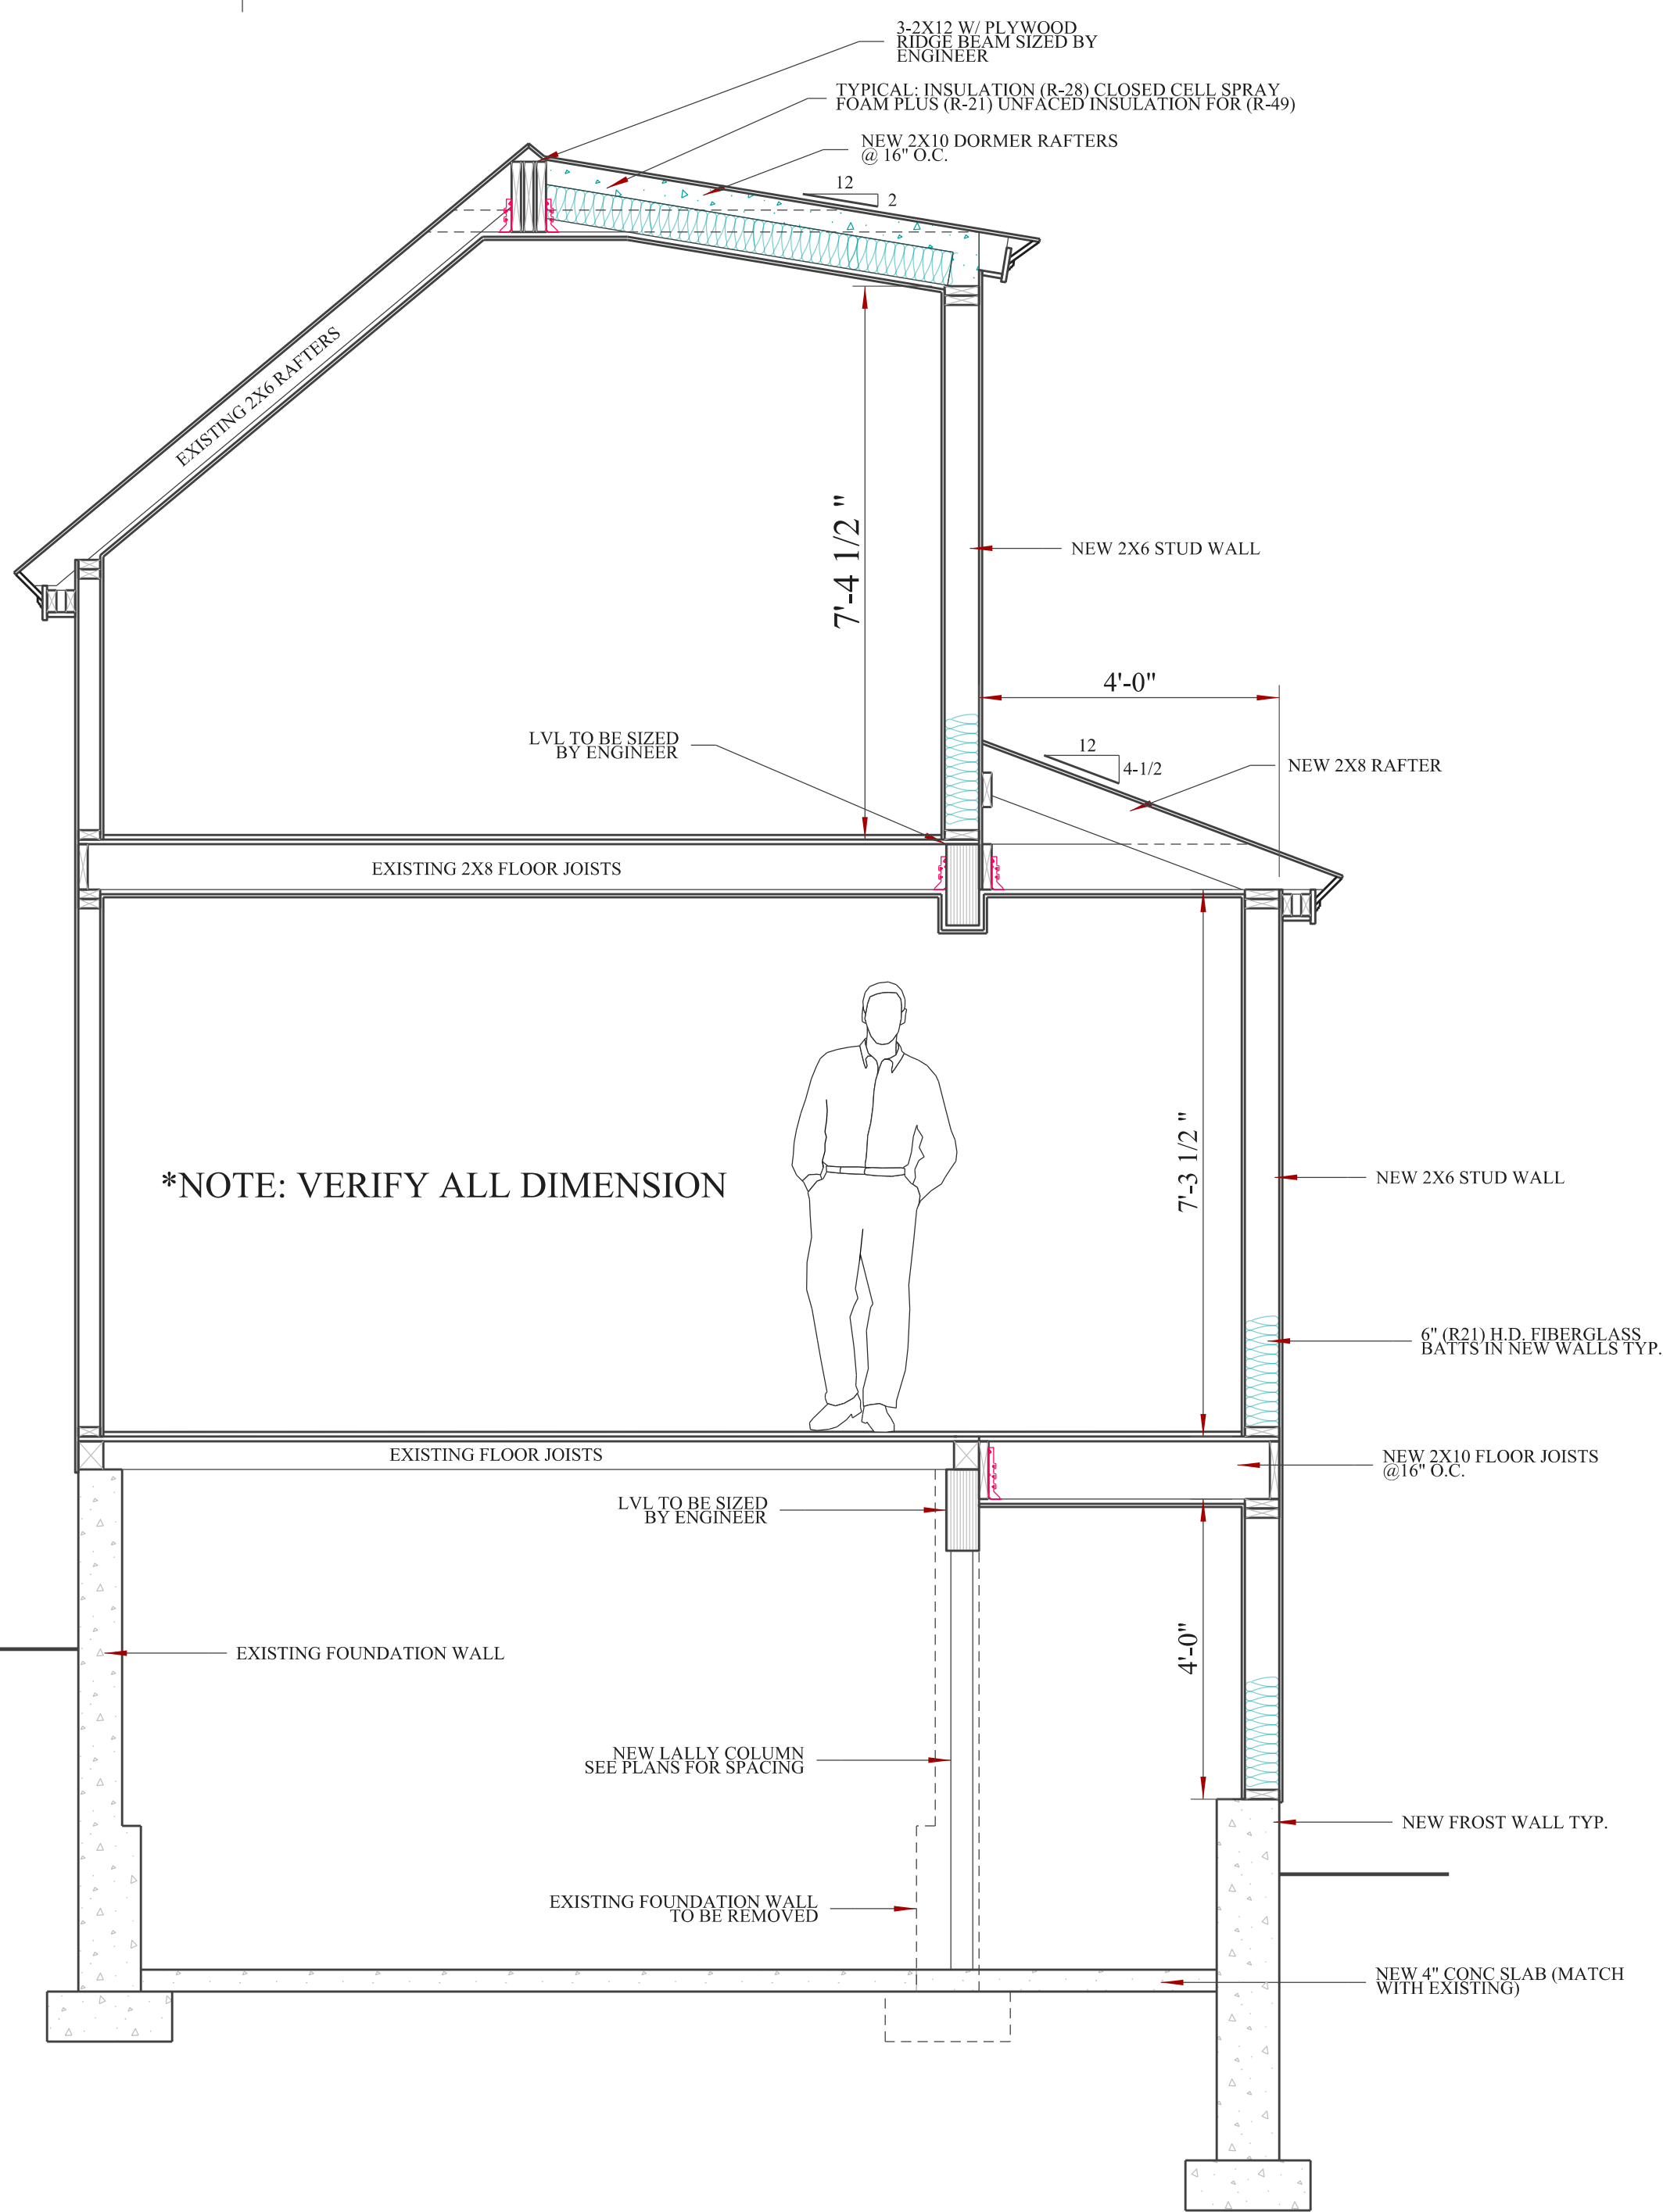
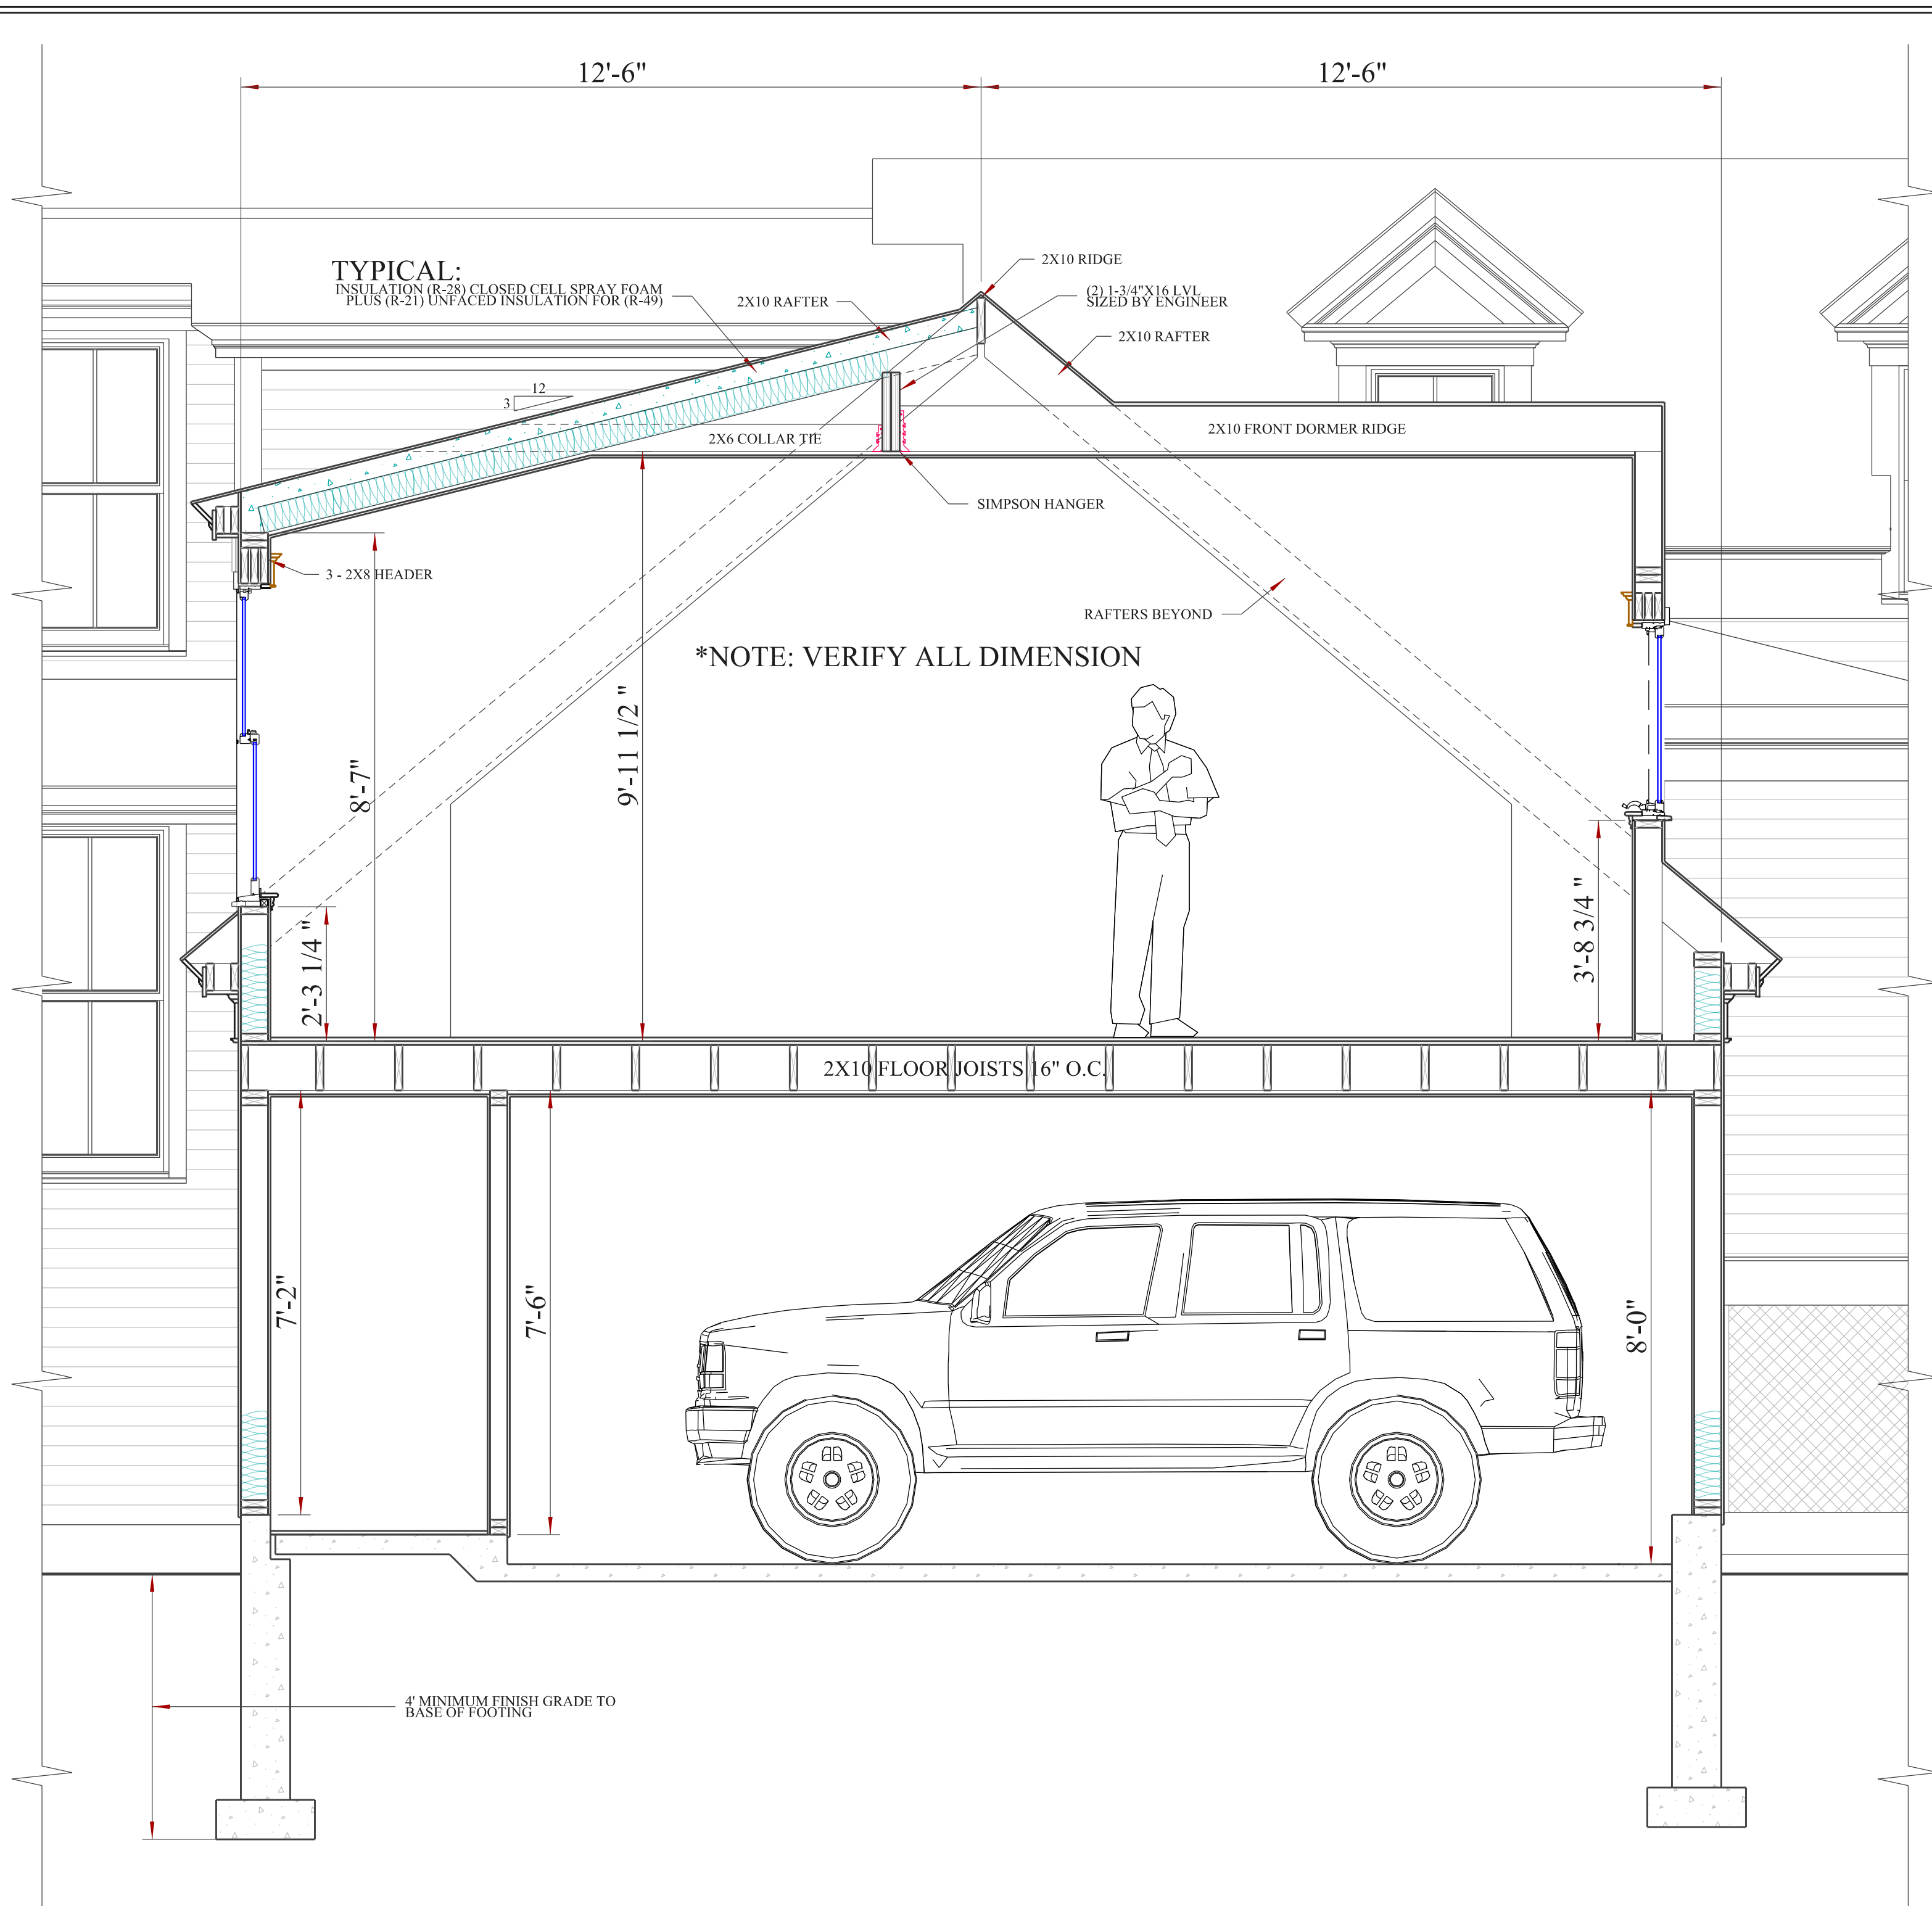


REVISED 1.7.16

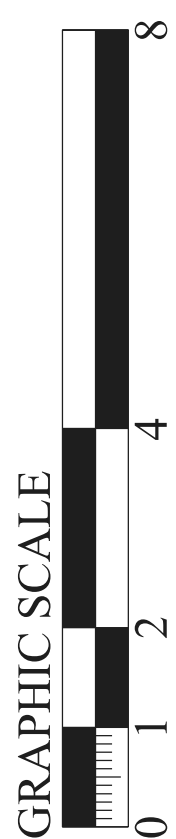

A3

ARCHITECTURALS

PRINTED: 1/7/2016
DRAWING NAME:

DATE: 1/7/2016
SCALE: AS NOTED

GEORGE REICHE RENOVATION

50 WATERVILLE ST. PORTLAND, MAINE
CBL 017 E011

JOSEPH WALTMAN
ARCHITECTURAL DESIGN

ARCHITECTURAL DESIGN CONSULTATION PROJECT MANAGEMENT
RESIDENTIAL AND LIGHT COMMERCIAL

19 Ashland Ave. Yarmouth, ME 04096

CELL (207) 430-0565

PHONE (207) 446-5731