



REVISED 1.7.16  
REVISED 3.14.16

GRAPHIC SCALE

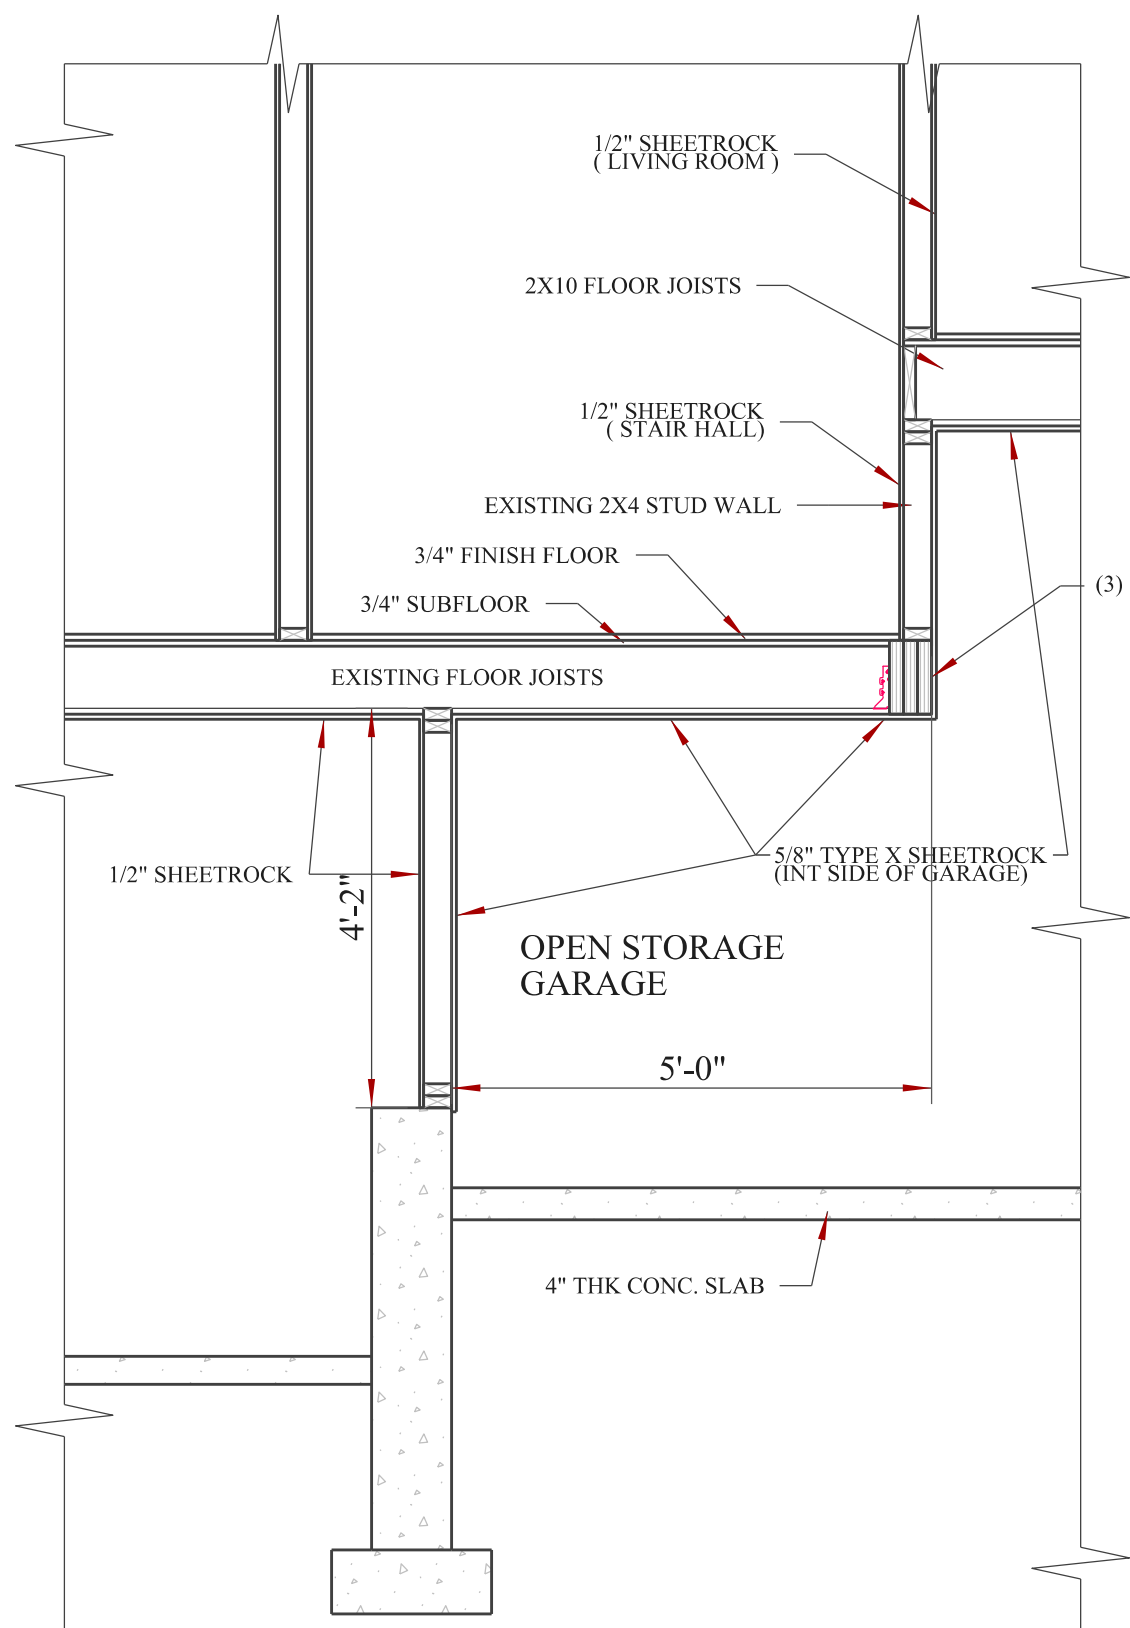


**SECTION DD**

SCALE 1/2" = 1'-0"

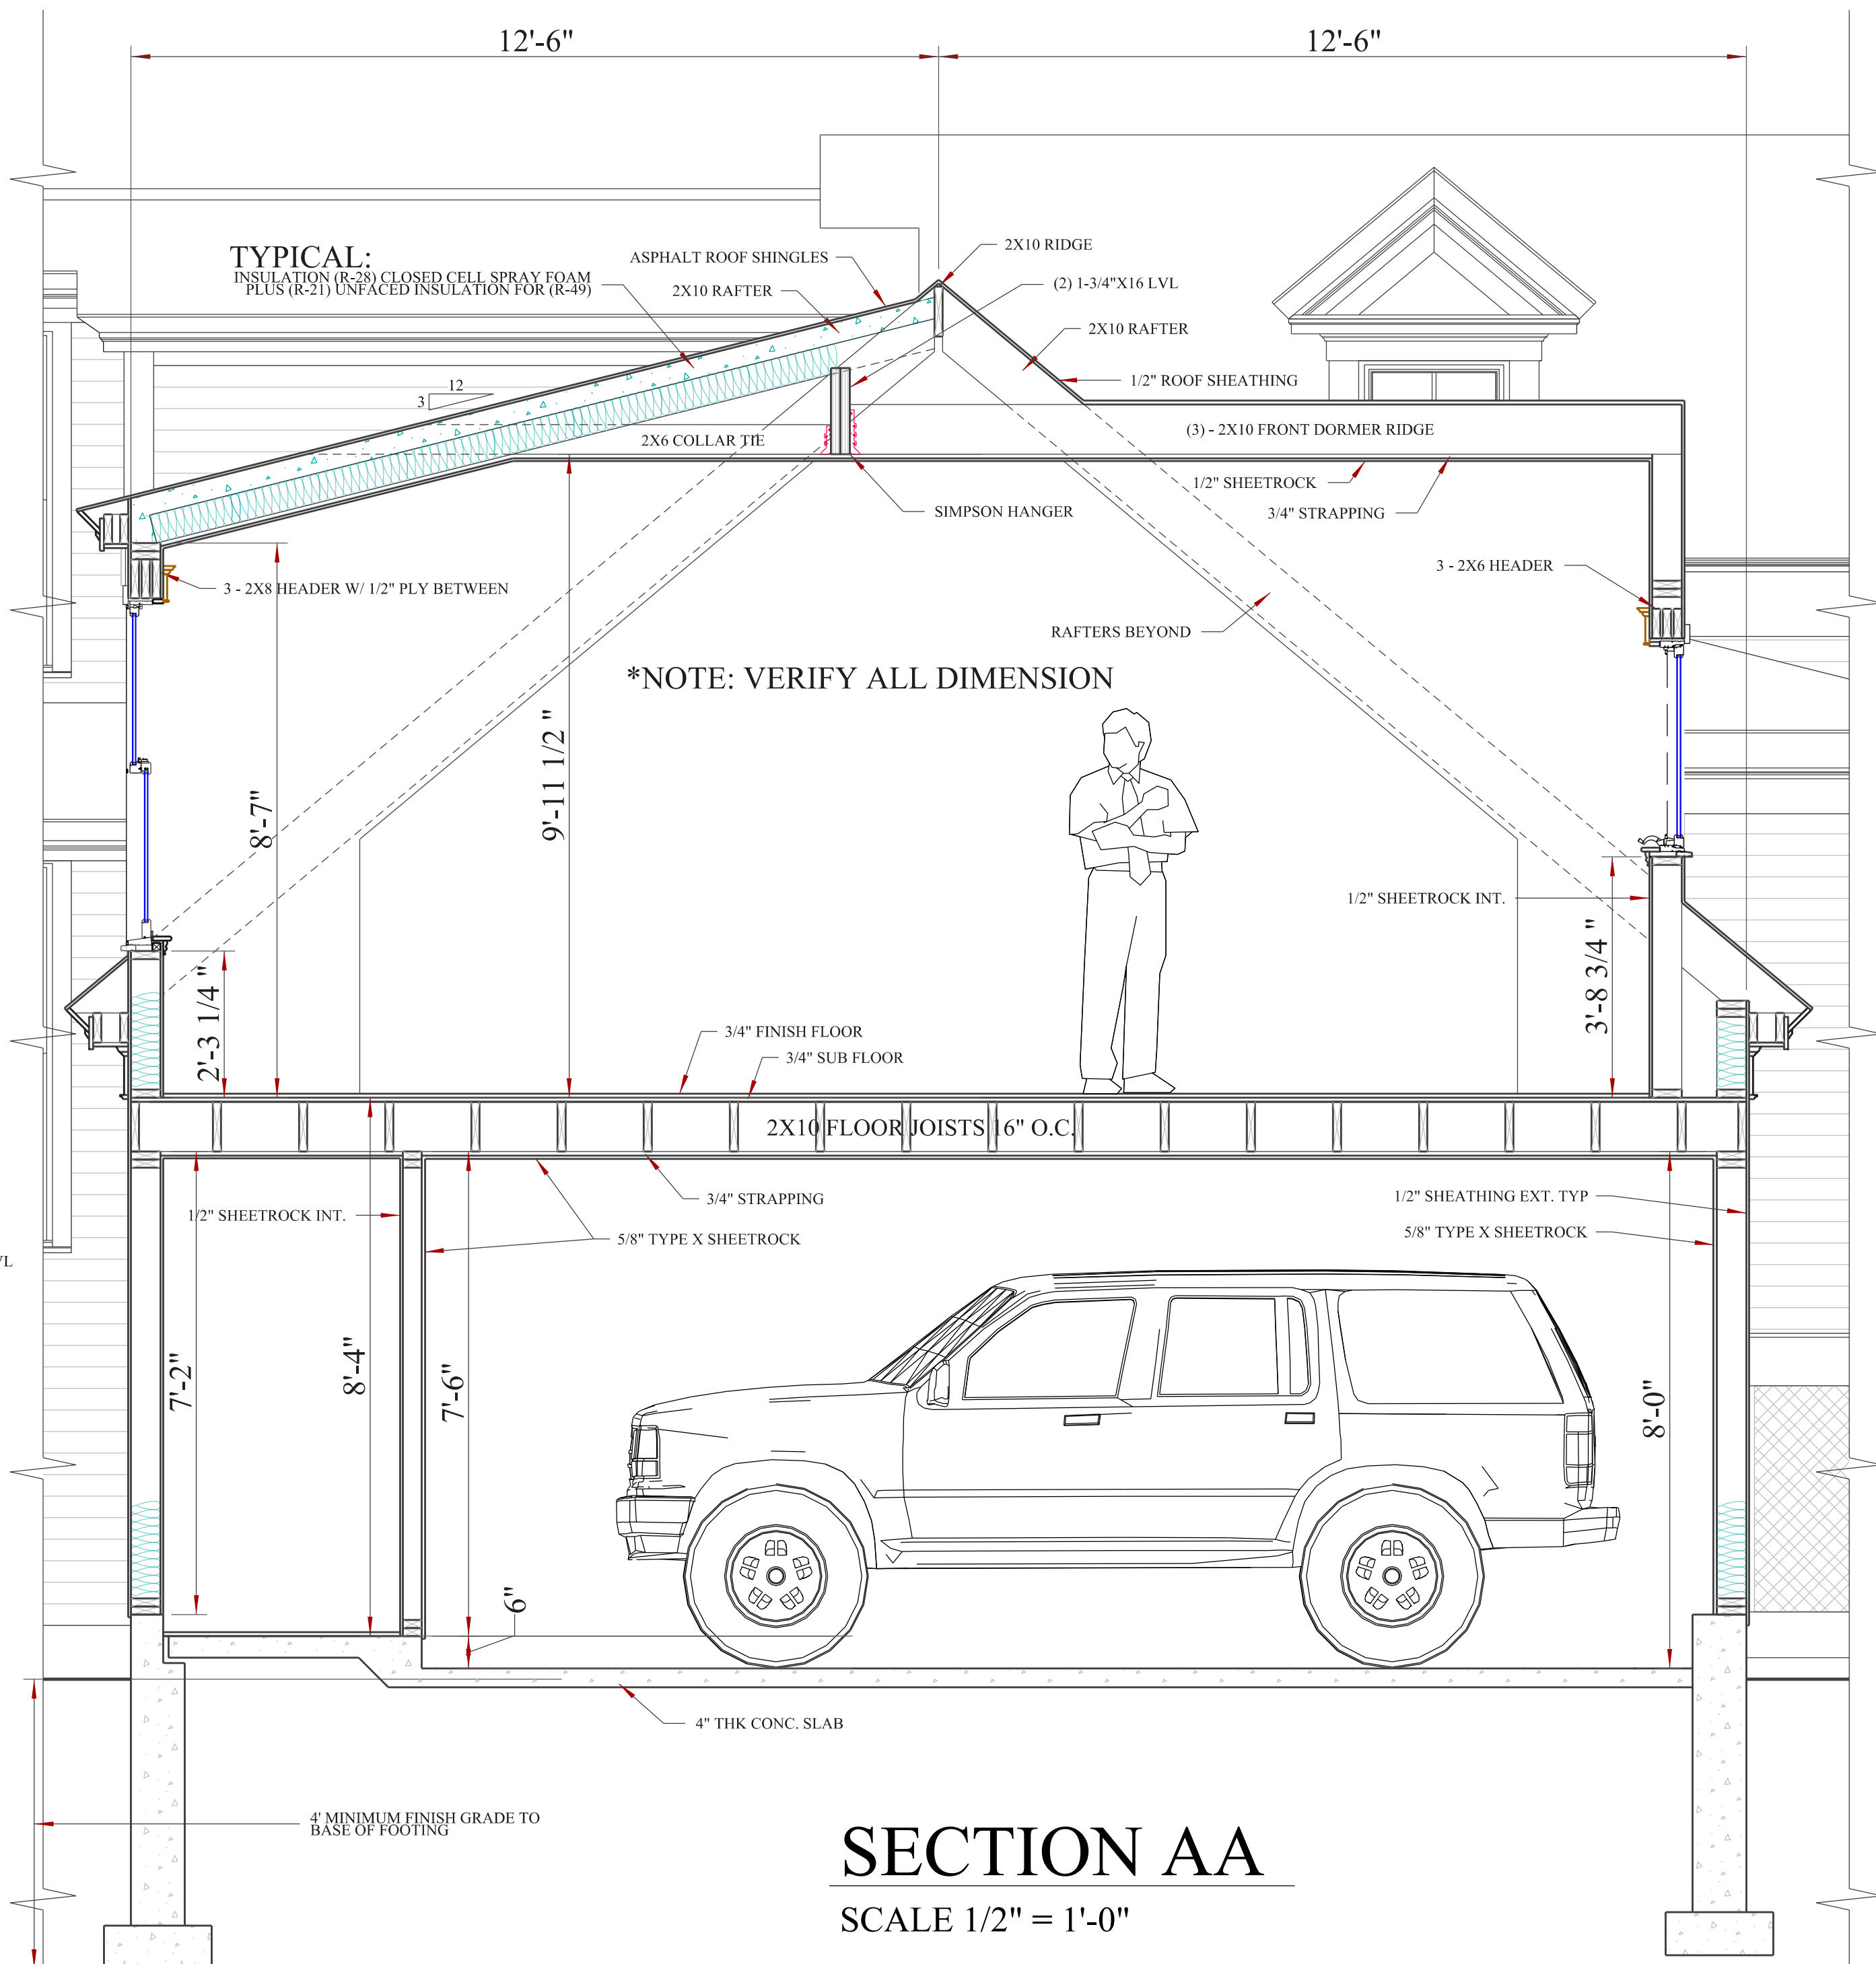

**SECTION AA**


SCALE 1/2" = 1'-0"

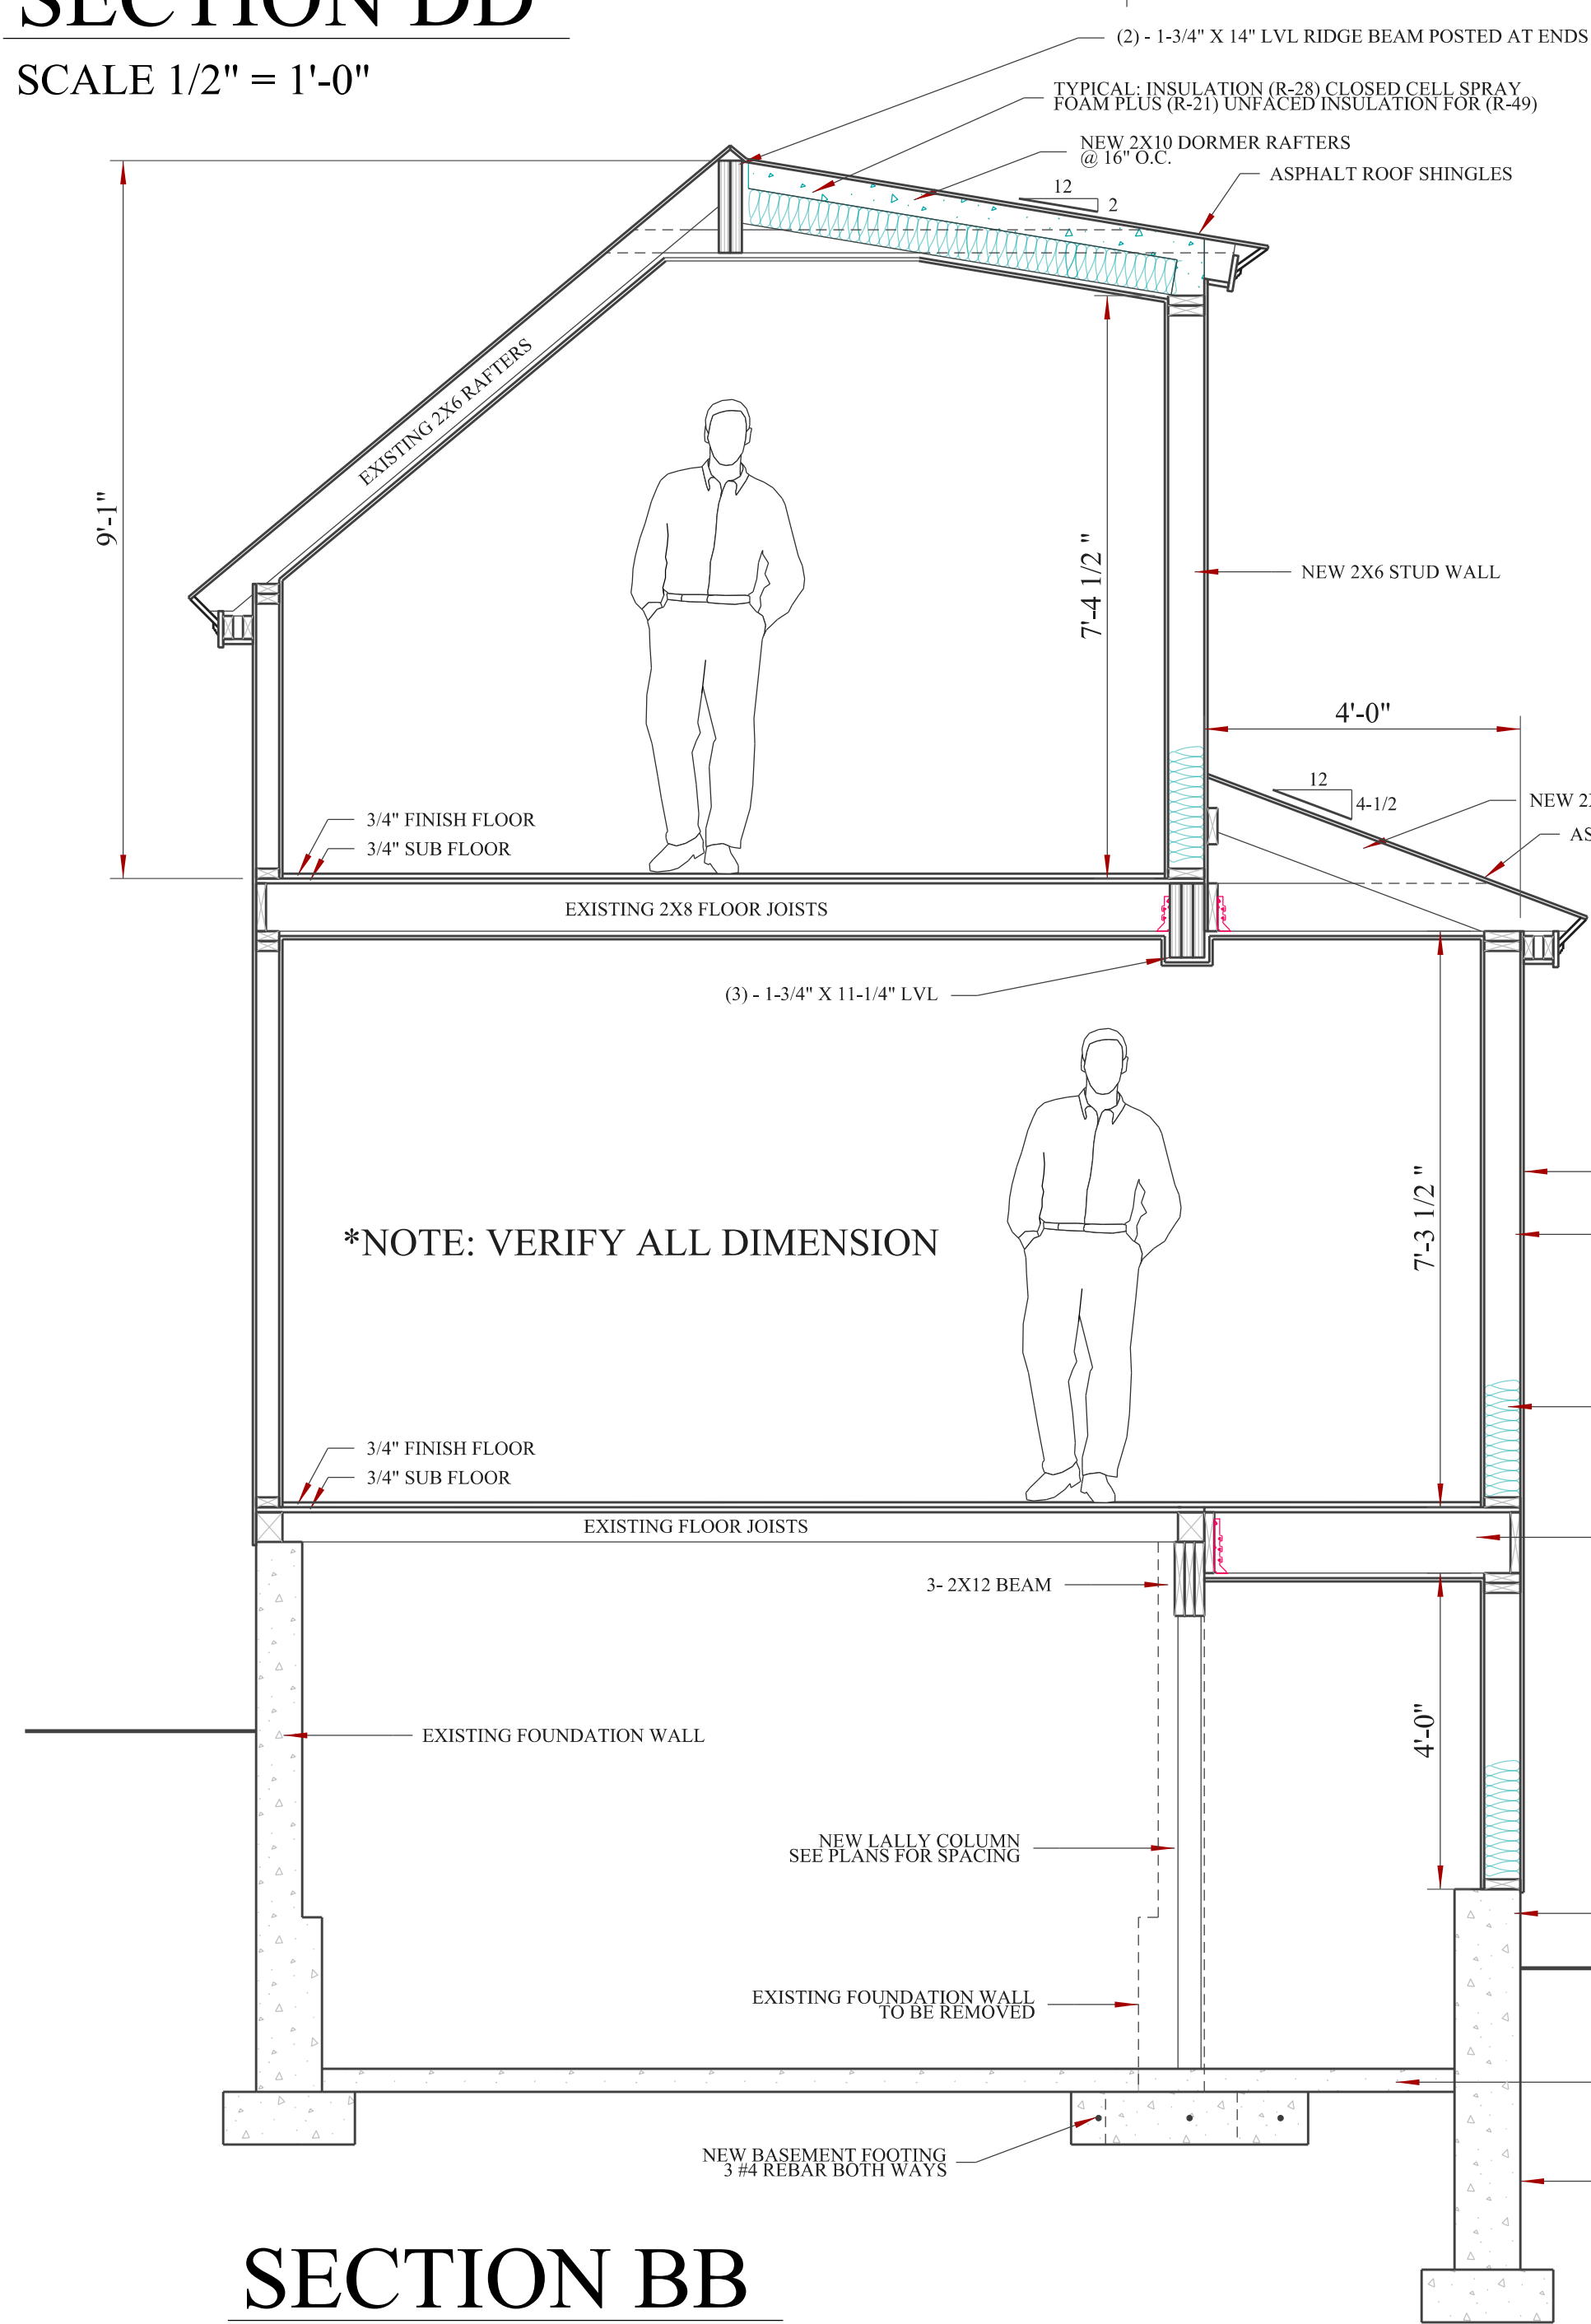

**SECTION BB**

SCALE 1/2" = 1'-0"

\*SEE ATTACHED STAMPED ENGINEERING CORRESPONDENCE

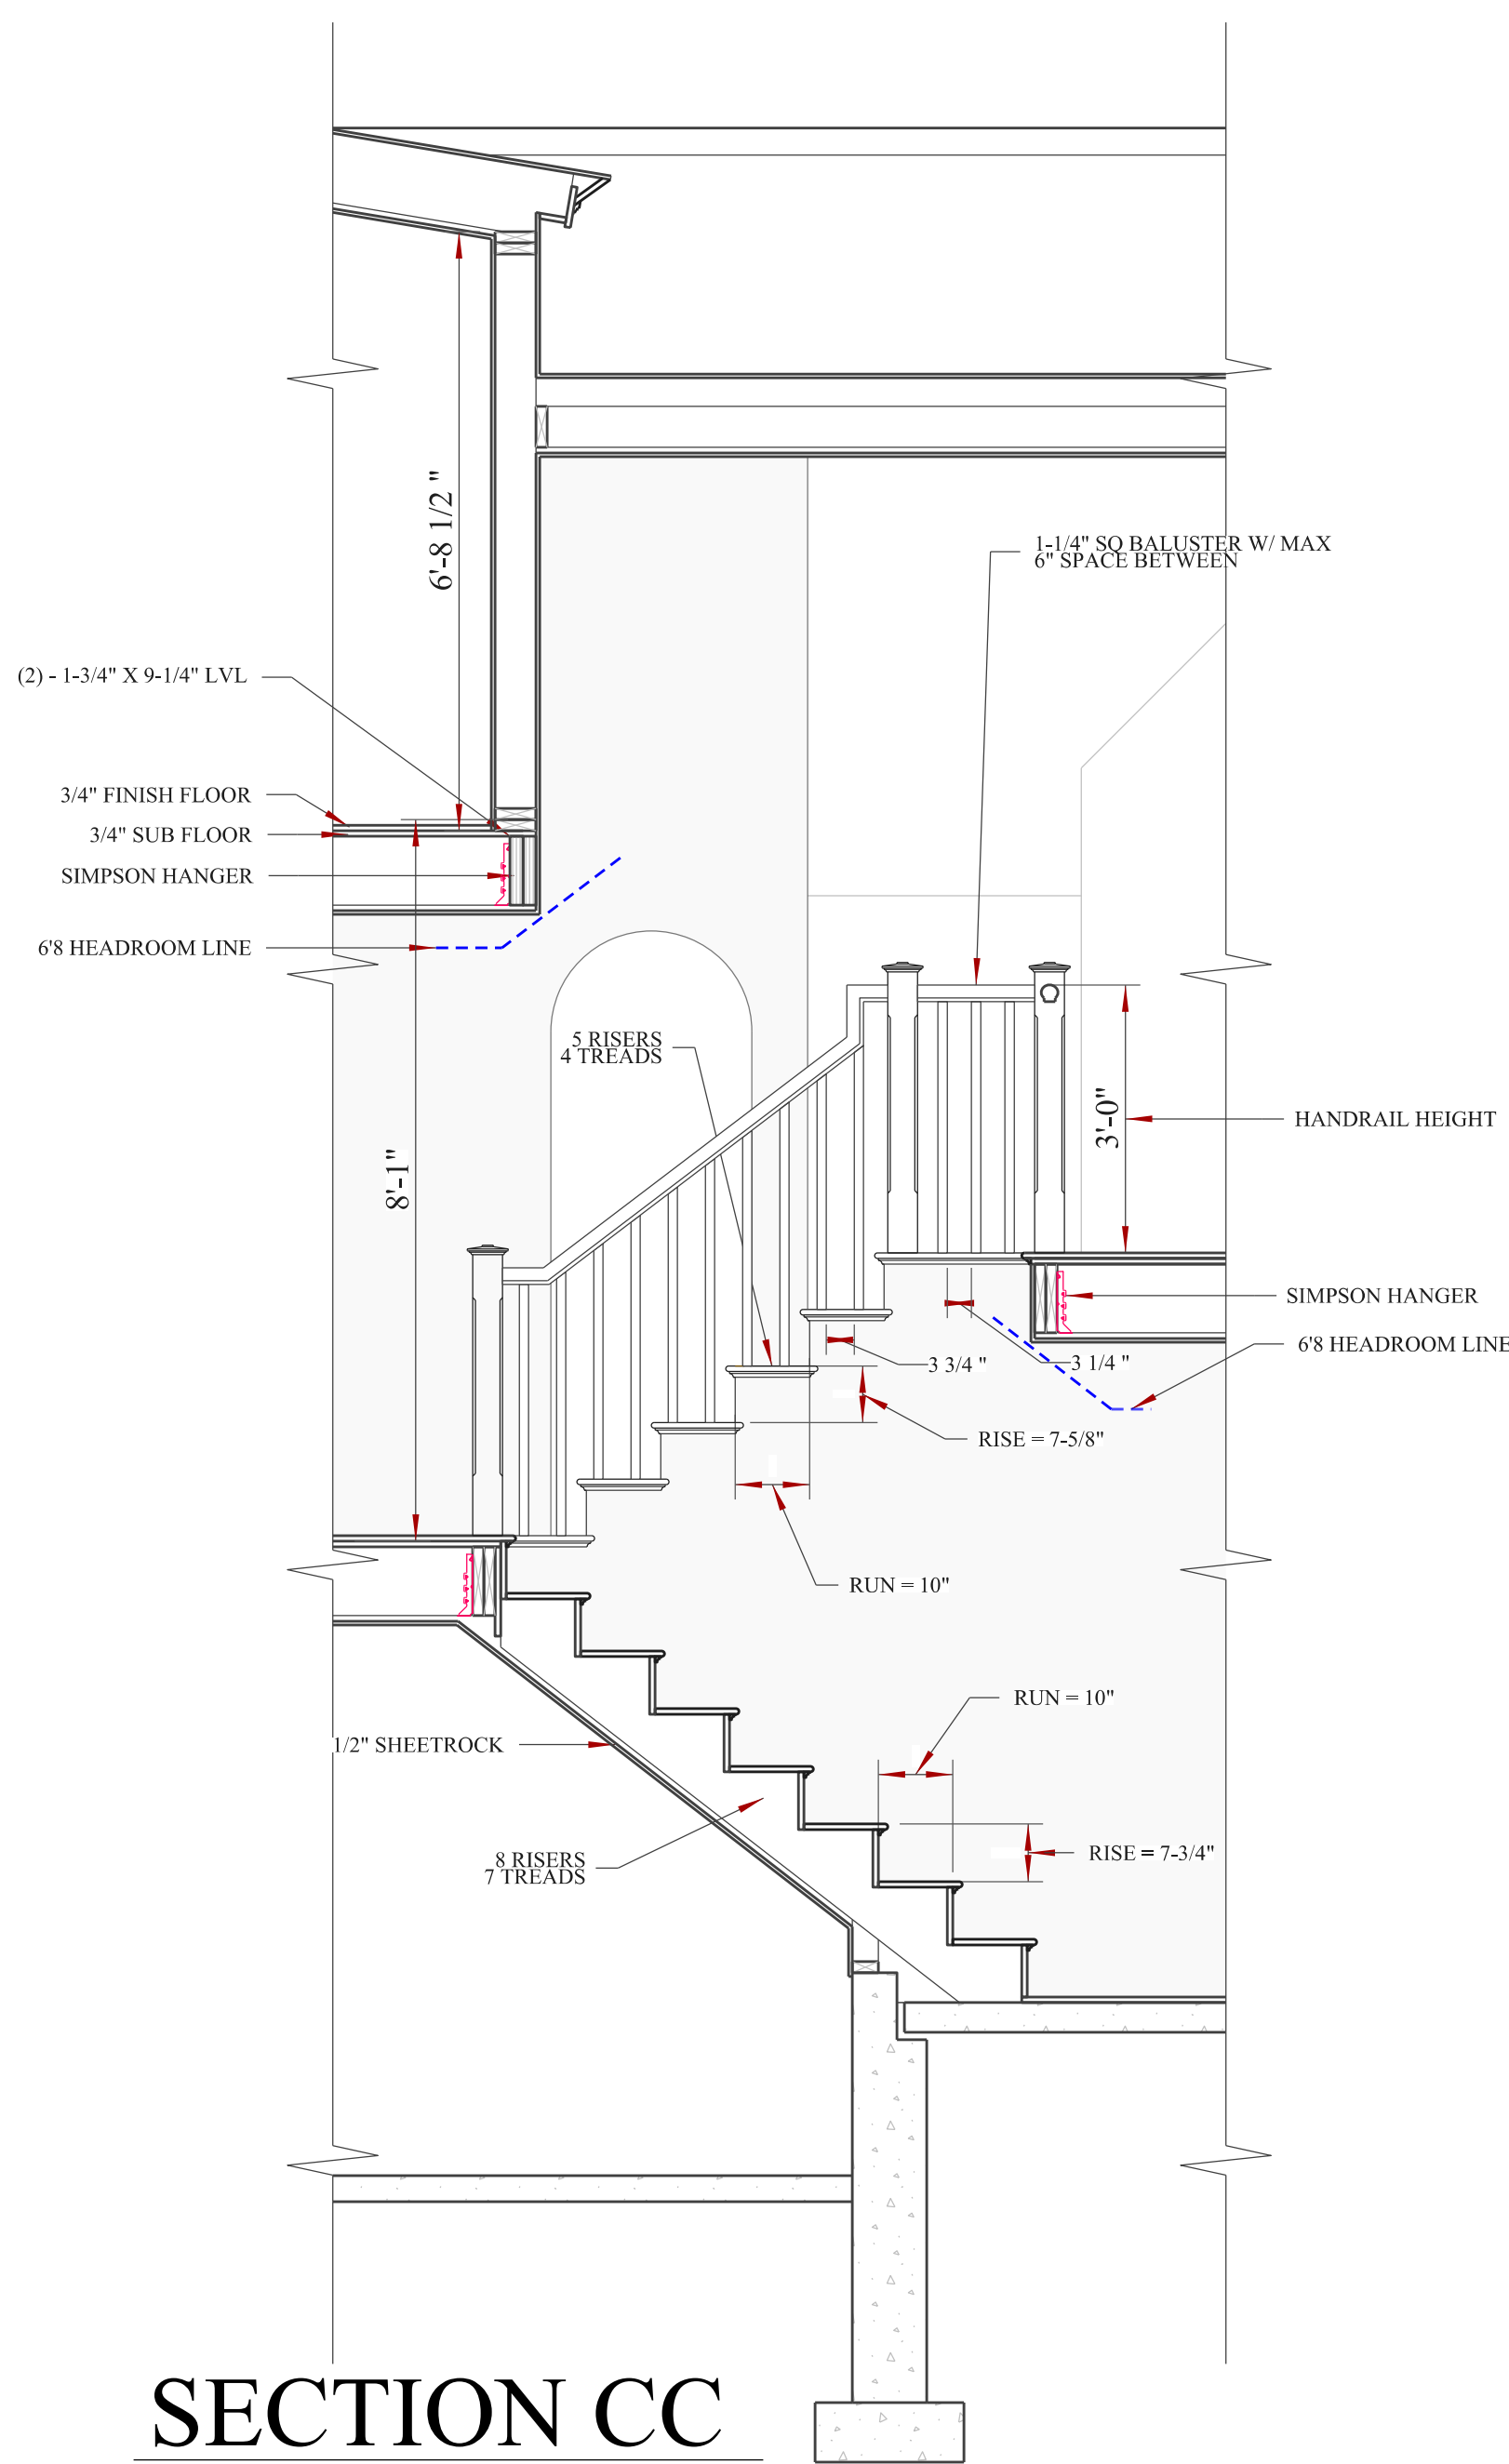

**SECTION CC**

SCALE 1/2" = 1'-0"