


BATHROOM LAYOUT
36 WATERVILLE ST.
2B
CBL 017 E 01502B
KOLBERG BUILDING
12/20/17
1" = 1'

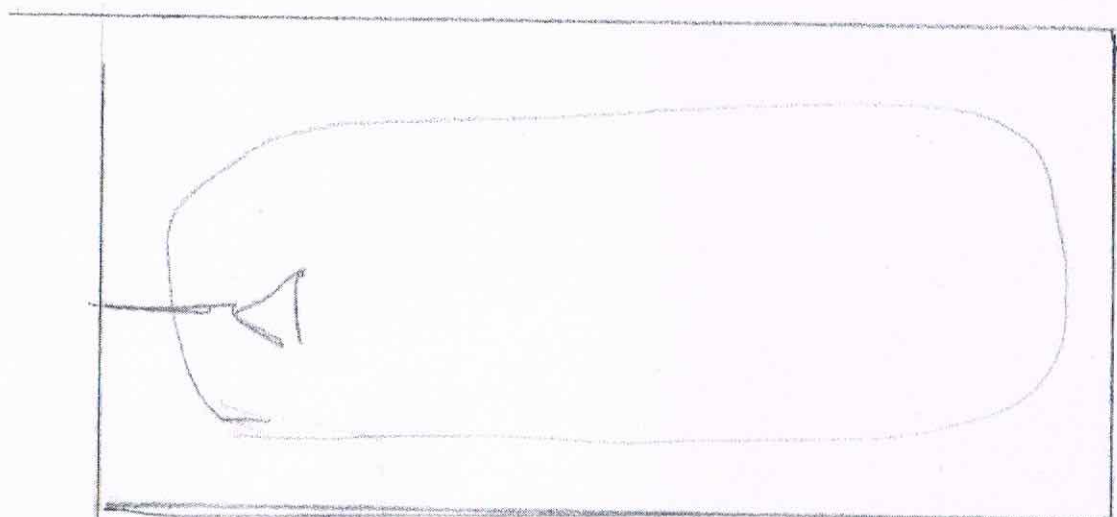

Specify what the distance is from the center of the toilet to adjacent walls.

