


ITEM & SIZES	LOCATION / TAG	PRODUCT DESCRIPTION
Line Item: 200-1	None Assigned	*** PRODUCT *** Row 1 New Castle III Double Hung - Vent - 1 Units - 32.5W x 64.5H
Quantity: 3		*** DIMENSIONS ***
RO Size: 33" X 65"		32.5W x 64.5H, Sash Split BCMR - Even, 32.25"
Unit Size: 32.5" X 64.5"		*** FRAME *** Vinyl, Frame Type - Fin, Order by Package, Exterior Color - White
		*** GLASS *** Glazing Type - Insulated, Glass Tint - Clear, Low-E, Argon Gas, Tempered Location - Full, Glass Strength - DSB
		*** SCREEN *** Screen - Extruded Full, Screen Mesh Type - Charcoal Fiber, Screens Packed Separately - No
		*** HARDWARE *** Hardware Color - Standard, Factory Applied WOCD
		*** WRAPPING *** Extension Jamb - None, J-Channel - None
		*** NFRC *** Series New Castle III::DoubleHung, U-Factor::0.28, SHGC::0.29, VT::0.52

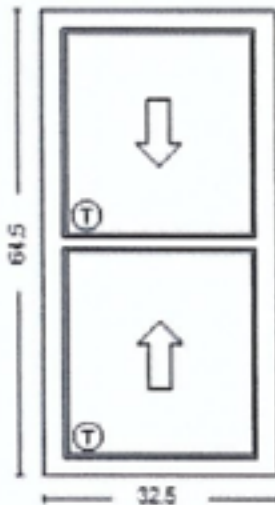

New Castle III Double Hung - Vent - CustomCustom