




We Install Our Sheds

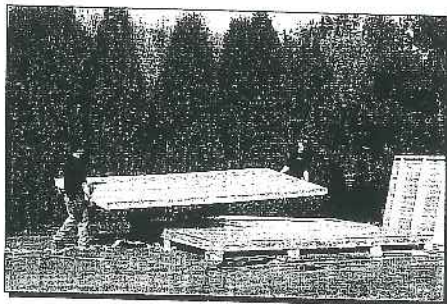

Shed panels are hand-carried to your site...

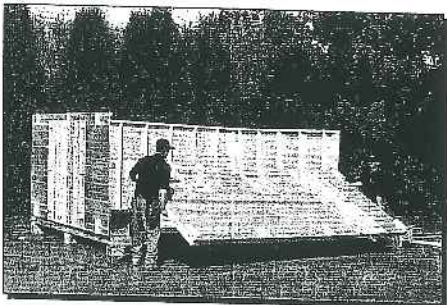

Your new shed is complete in just a few hours!

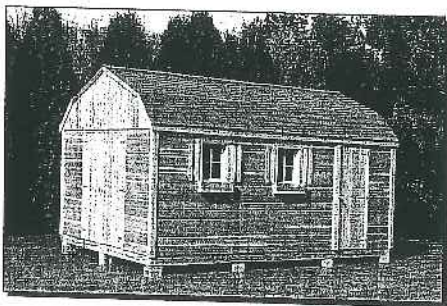

See the entire installation video at www.shedsusa.com

Delivery & Installation*

a lifetime warranty!

8' x 8' Val-U Sheds

Delivery & Installation Included!




New for 2010

Low Maintenance Vinyl Val-U Shed

\$1,399

Choose from 6 colors. Includes 54" unbreakable door.

SKU #261-653

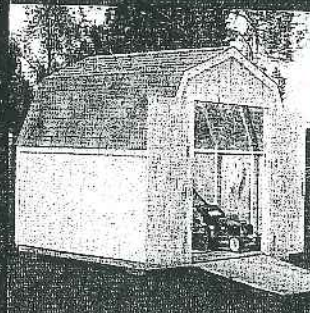

The Original Val-U Shed with Smart Siding

\$999

Pre-primed with natural trim — ready for you to paint.

SKU #466-390

Vinyl Colors:

WHITE	LIGHT GRAY	DARK GRAY
CREAMY YELLOW	TAN	CLAY

Vinyl colors may vary slightly. Trim comes in white only.

- 54" double door with keyed lock entry
- 2" x 4" PT floor joists, 16" on center
- Choice of shingle color: black, brown, or white/gray





OPTIONS

- Up to 200% Stronger!** **Tough Floor II**
 - NEW! 2" x 6" pressure treated floor joists
 - NEW! 12" on center spacing
 - Pressure treated plywood floor
- Save up to 20%** **Val-U Bundle A:**
 - 4 Ramp, Vents, Lifetime Warranty \$159
- Save up to 25%** **Val-U Bundle B:**
 - 4 Ramp, Vents, Lifetime Warranty, Shelf, Workbench \$249
- Gable Vents (pair)** \$34
- Ramp** 4' Long 6' Heavy duty \$89 / \$119
- Upgrade to Lifetime Warranty** \$99
- Anchor Kit** \$149

Just **\$169**

SITE LOCATION MAP:

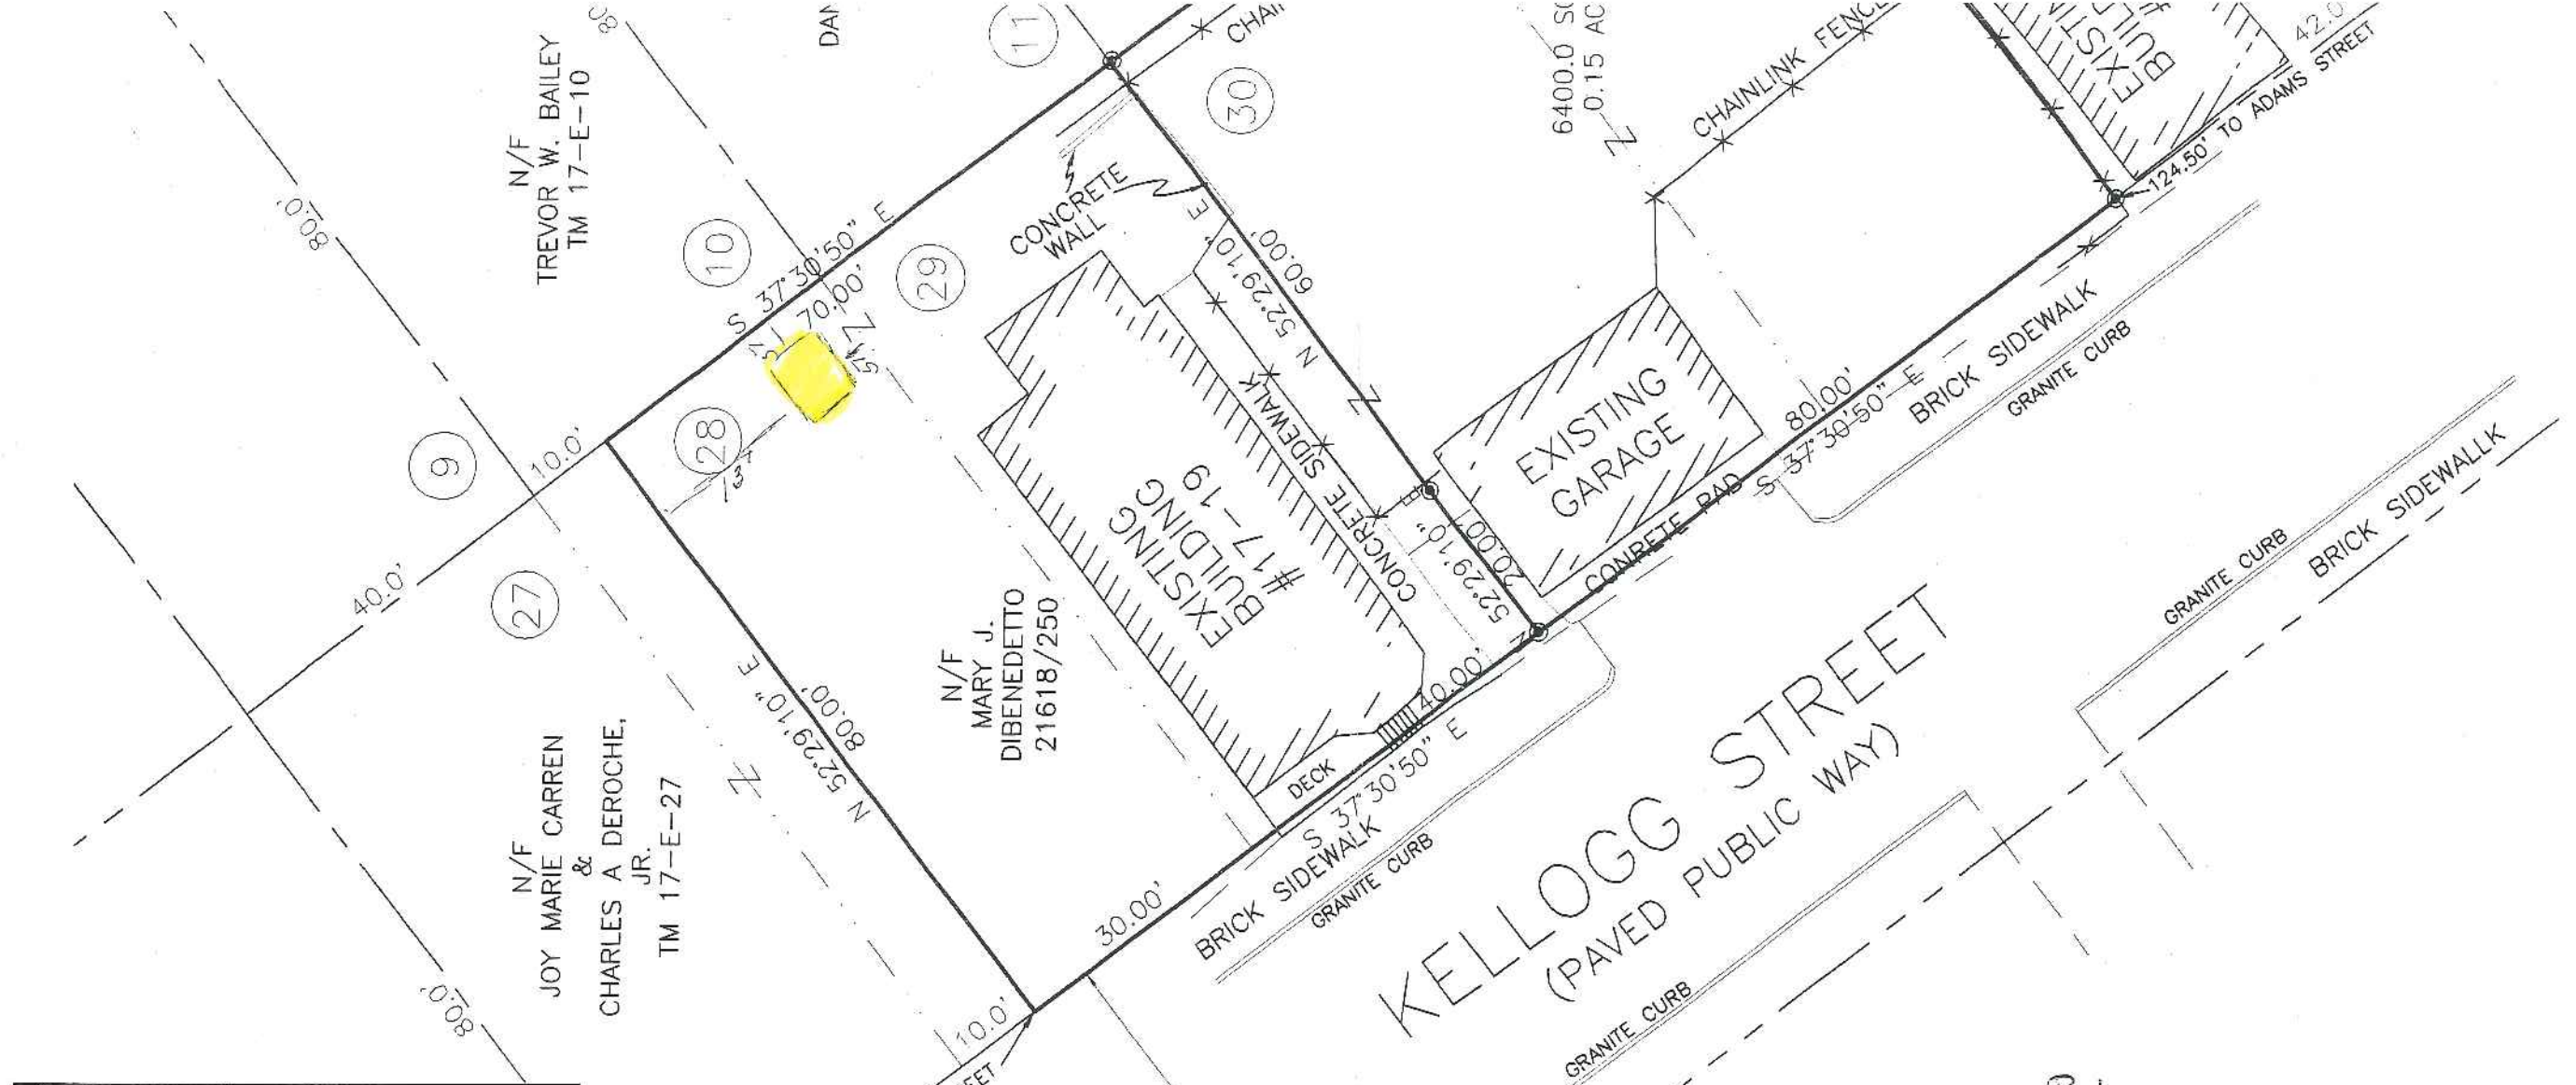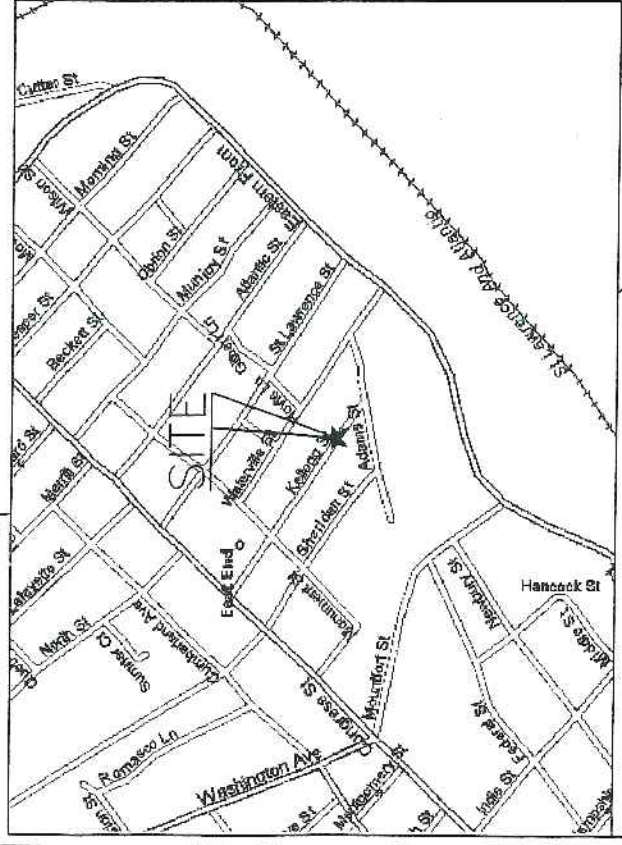

1.5" IPF GRANITE RET WALL

0.8ft

382.50' TO MONUMENT STREET



MAGNETIC NORTH 2006

R-6
 lot size - 5600 ϕ - 67' shown
 front setback - ~~28' 0"~~ ^{10' min} (OK)
 rear " - 5' (shed less than 144 ϕ shed 64 ϕ)
 (OK) 5 given
 side " - 5' (64 ϕ shed)
 - 13' given (OK)
 lot coverage - 50% = 2800
 existing - 1536 ϕ
 shed - 64 ϕ
 1600 ϕ
 open space 20% - (OK)

REVISIONS:

STATE OF MAINE, CUMBERLAND SS
 REGISTRY OF DEEDS
 RECEIVED AT : H .M. AND RECORDED
 2006



04-11-2006 DEEDS DIVISION CUMBERLAND COUNTY