


28 WATERVILLE ST. 2ND FLOOR BATH
CROSS SECTION - FRAMING DETAILS

21" x 38" VELUX VS C04 2005

2" x 10" RAFTERS

Blow in Insulation

2" x 6" SPANNERS - 16" OC

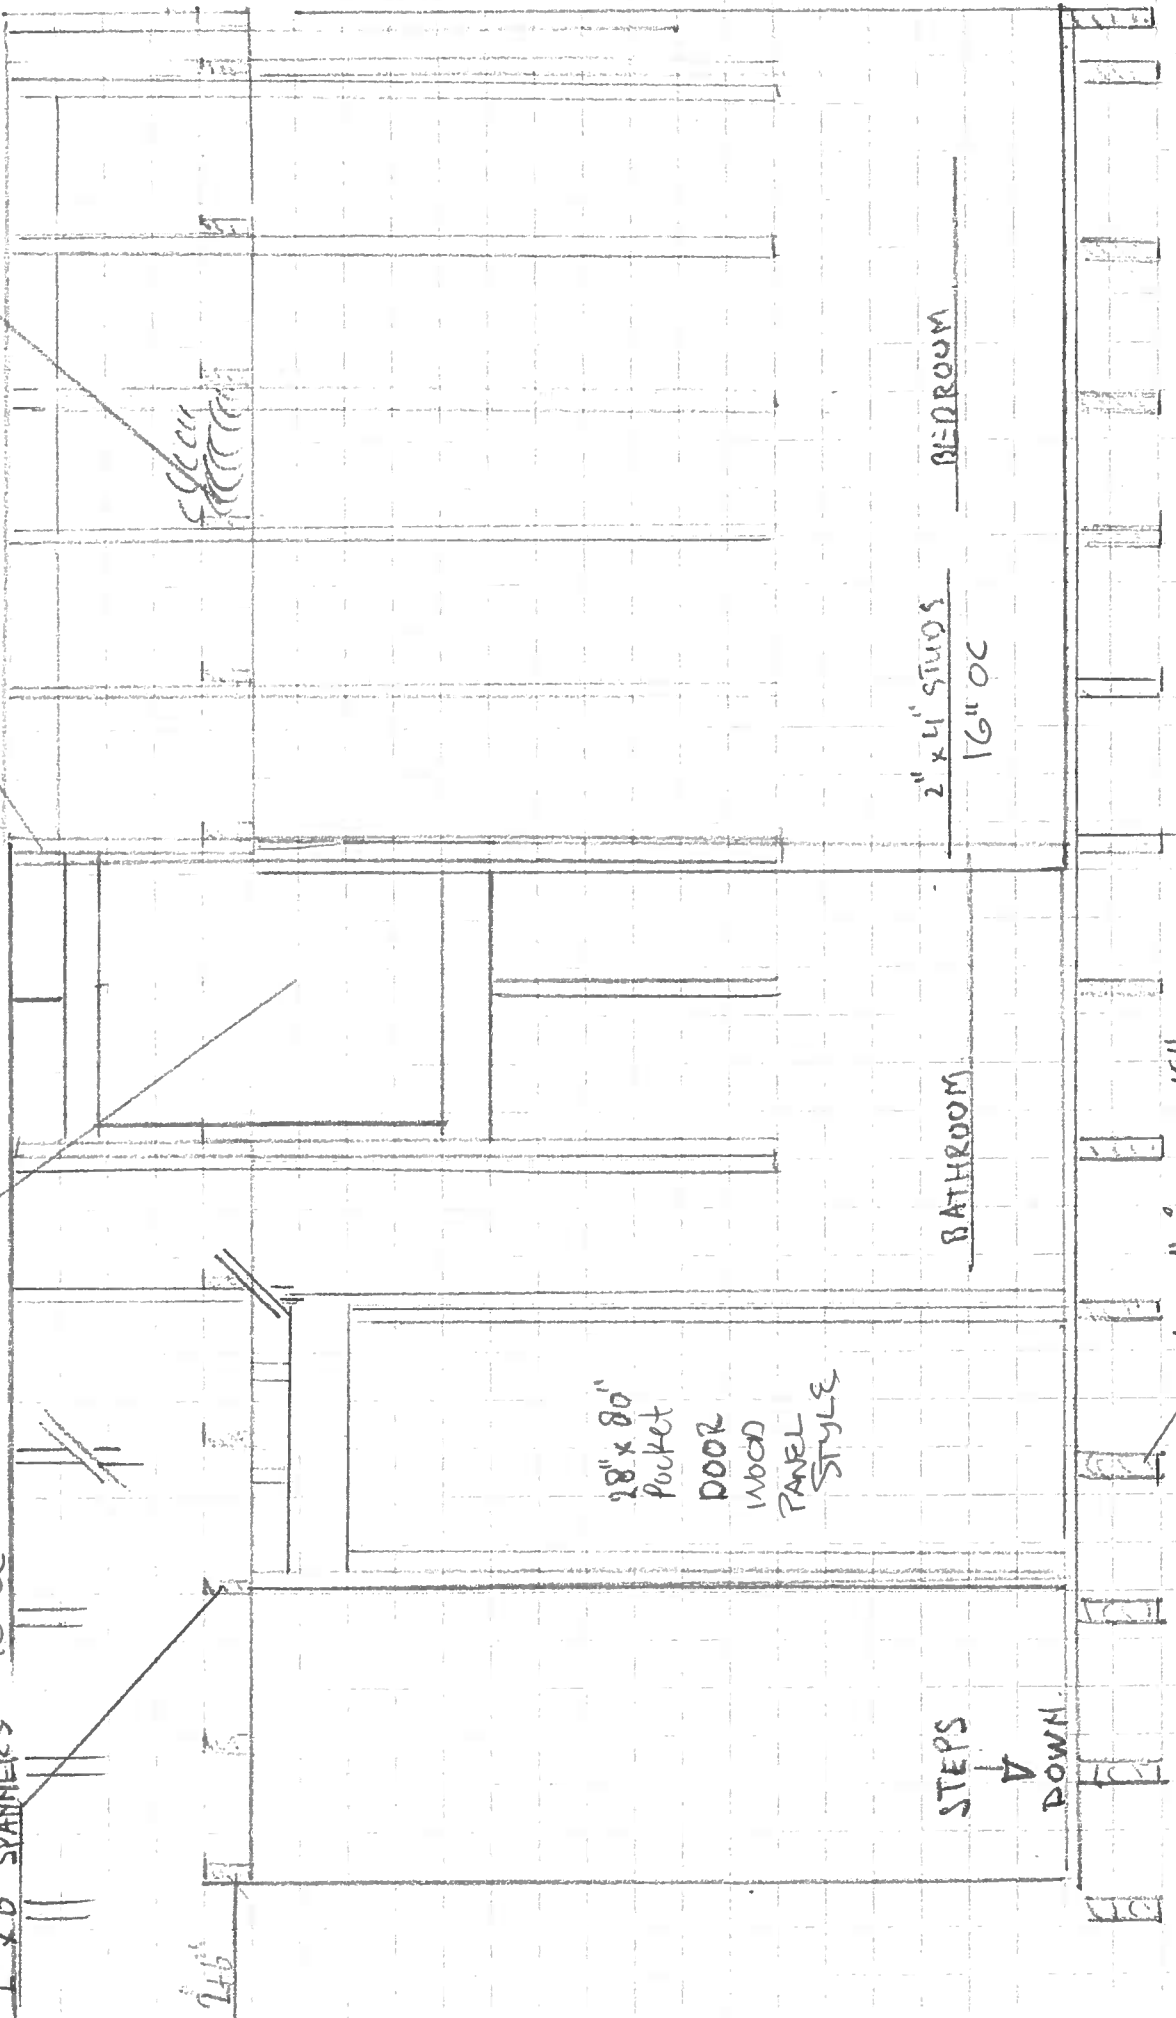

STEPS
↓
DOWN