


Feb 21 2017

28 WATERVILLE STREET PROPOSED 2ND FLOOR BATH ELEVATION VIEW

NOTE: NO CHANGES TO EXISTING ELEVATIONS

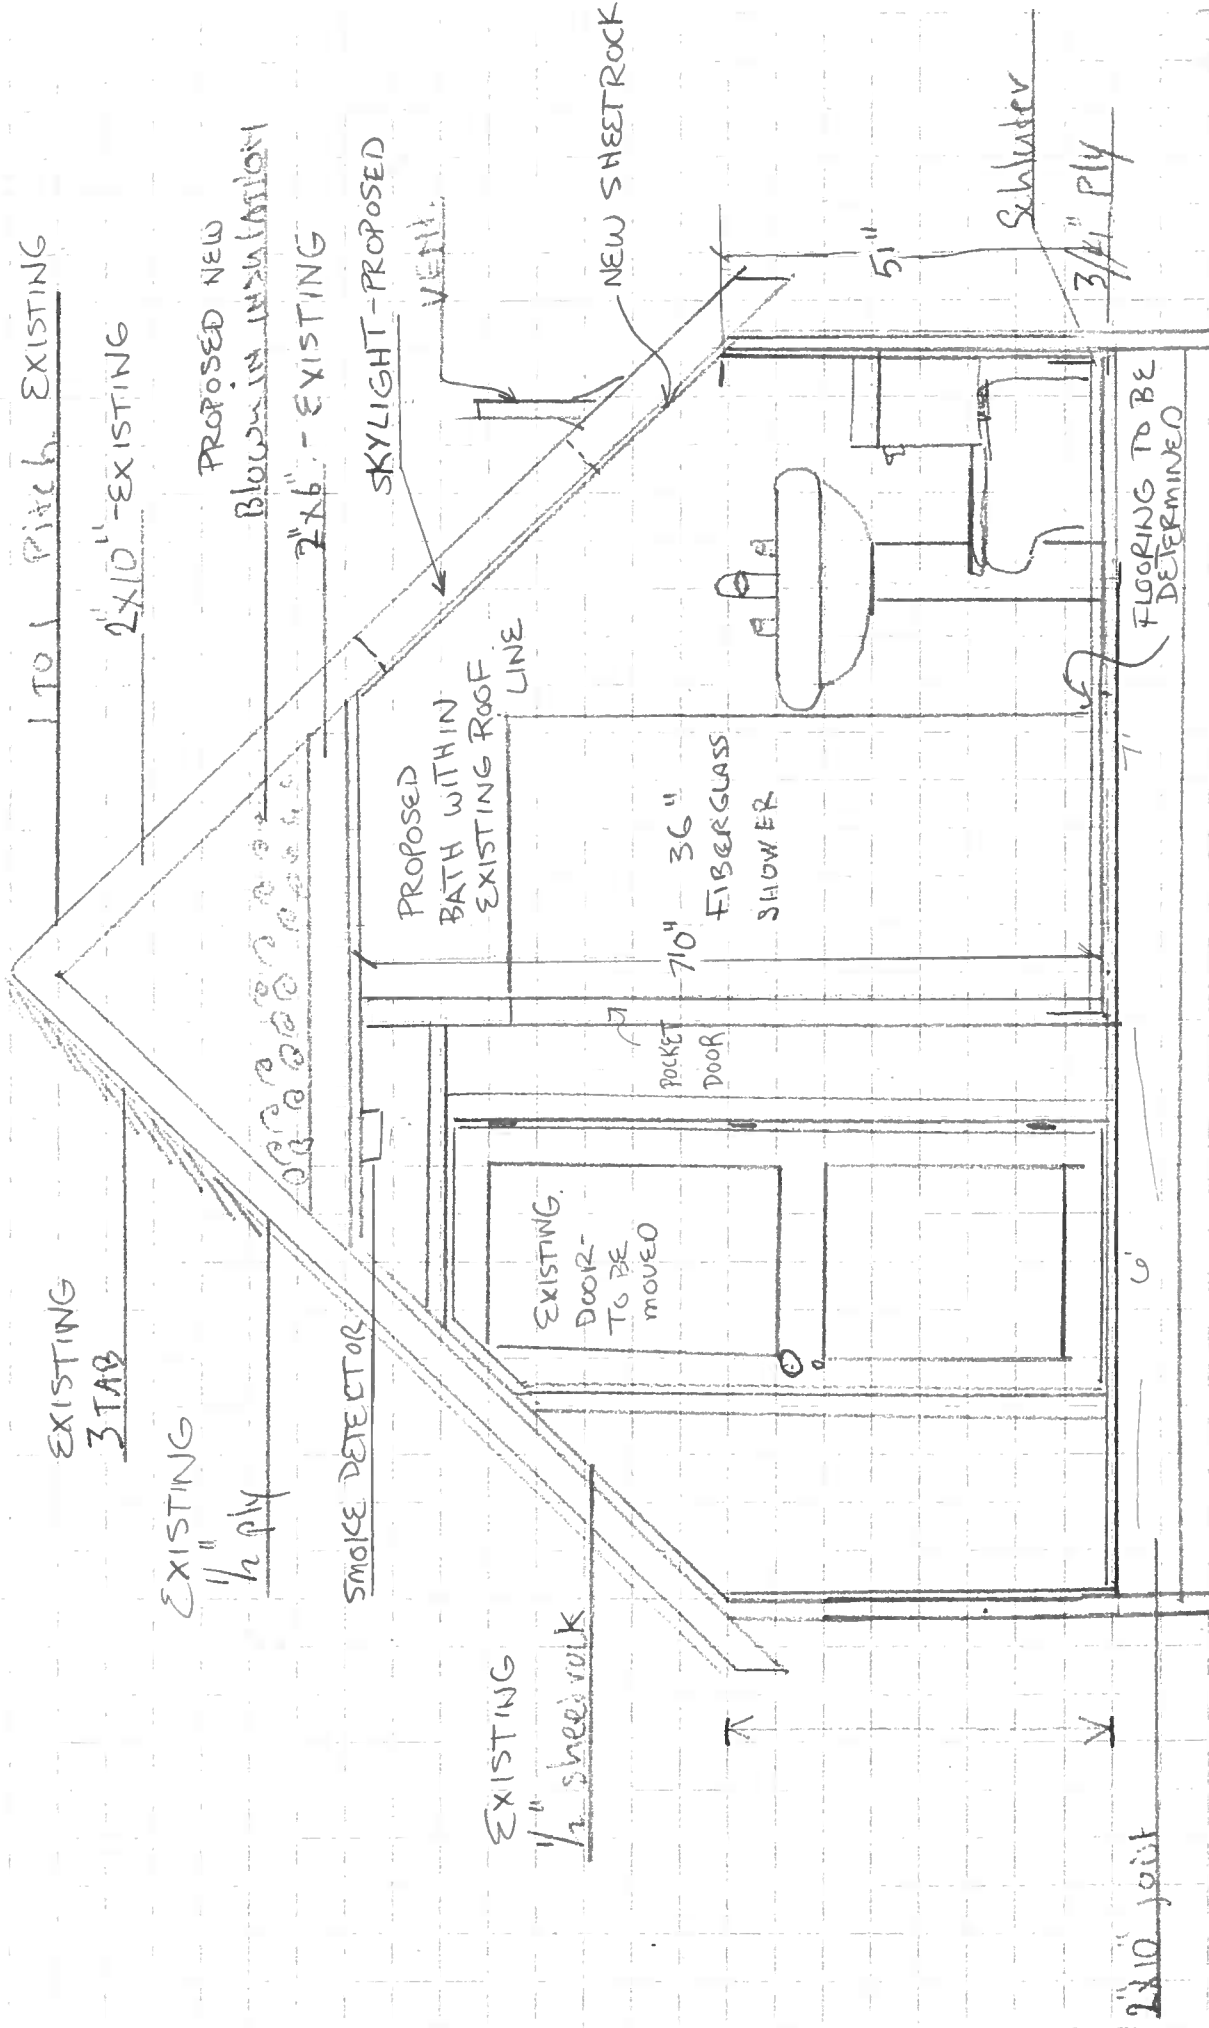

2" x 10" JOIST