



FRAMING PLAN FOR  
PROPOSED NEW WALL UNDER  
DORMER

2x4 PARTITION WALL

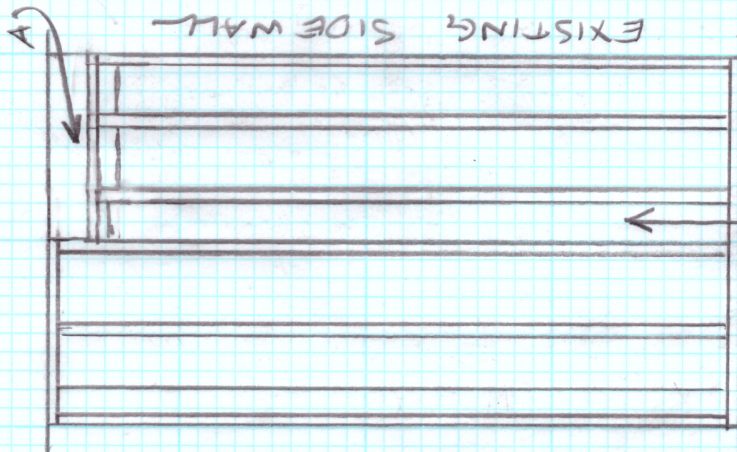

2x6 RECEIVING  
STUD FOR  
NEW WALL  
UNDER DORMER

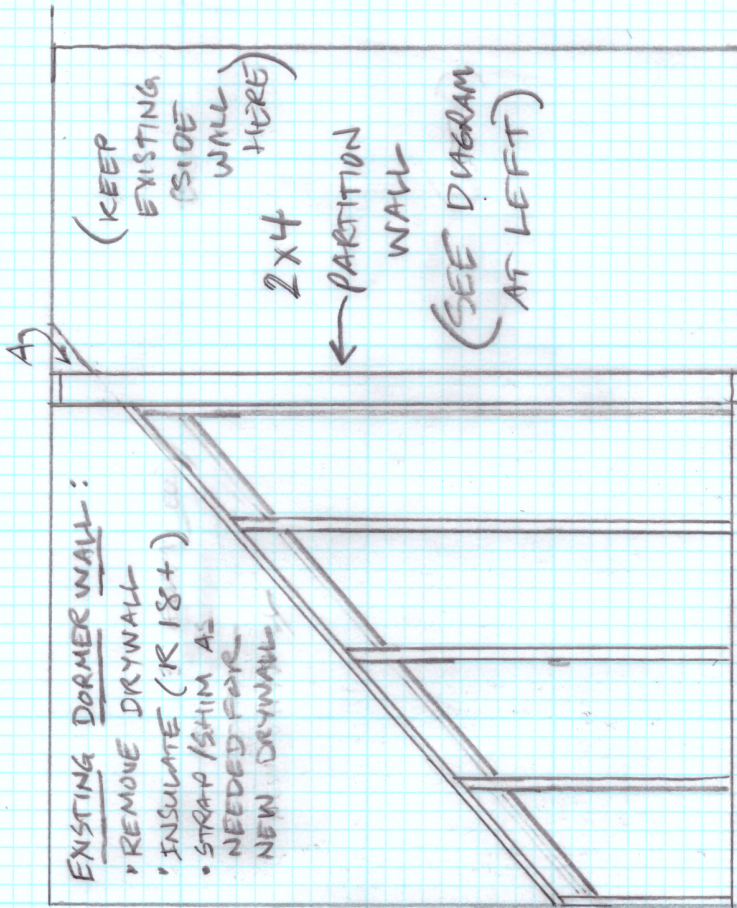

2x6 FRAME 16" OC.  
\* BUILT UNDER EXISTING  
DORMER WALL

\* 2x6