



NOTE: *NOTHING IS BEING DONE IN LAUNDRY/ENTRY *NO DOOR SWINGS ARE BEING CHANGED

 <p>MOTTRAM ARCHITECTURE 80 FRIER ROAD PORTLAND, ME 04101 603.873.1891 mottramarchitect@gmail.com</p>	<p>SUSTAINABLE STRUCTURES INC HALLOWELL, MAINE</p>	<p>SARAH SHORT RENOVATION 47 ADAMS STREET PORTLAND, ME 04101</p>	<p>UNIT 1 PLANS File Name: 2014-19 SARAH SHORT RENOVATION Date: 11.01.14</p>	<p>A1</p>
--	---	--	--	------------------

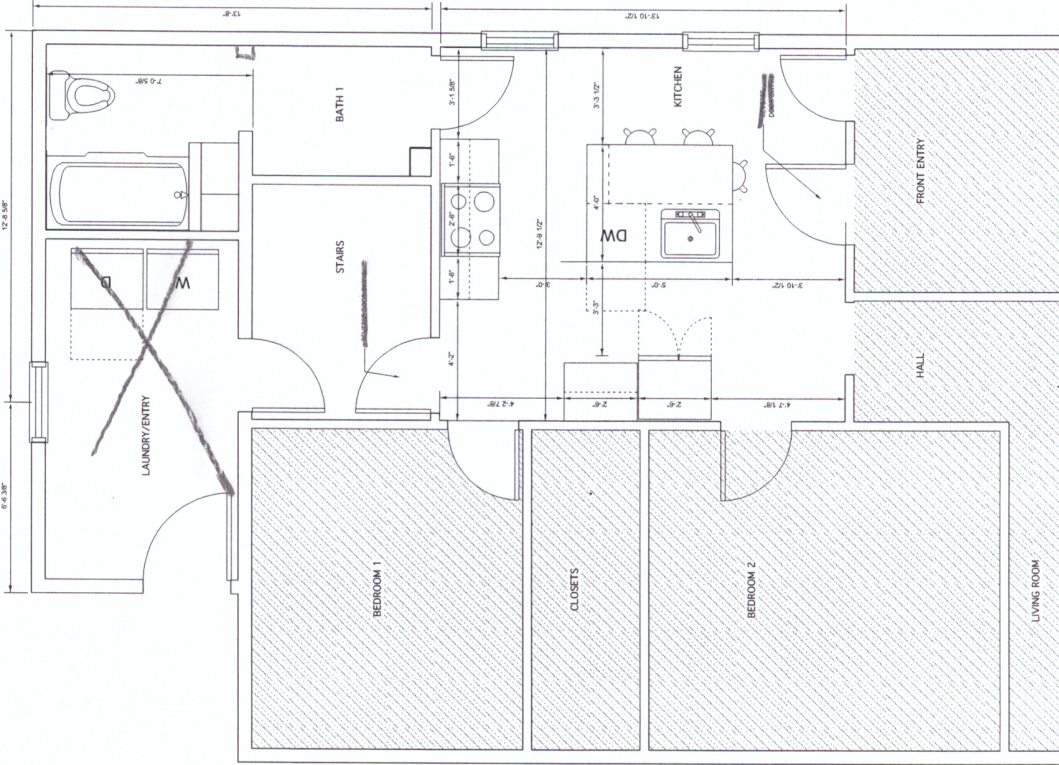

FIRST FLOOR PROPOSED

1 FIRST FLOOR PLAN
A1

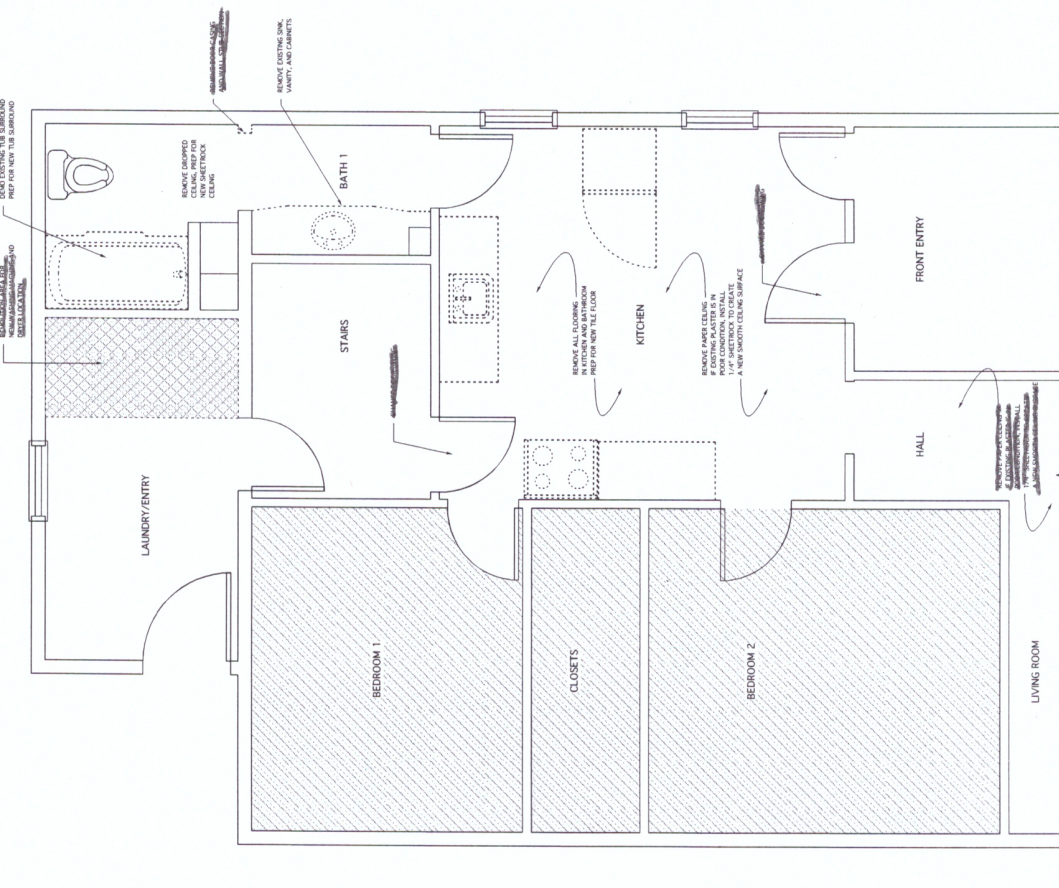

FIRST FLOOR EXISTING

1 FIRST FLOOR DEMOLITION PLAN
A1