


3 SECOND FLOOR DEMOLITION PLAN

 A2

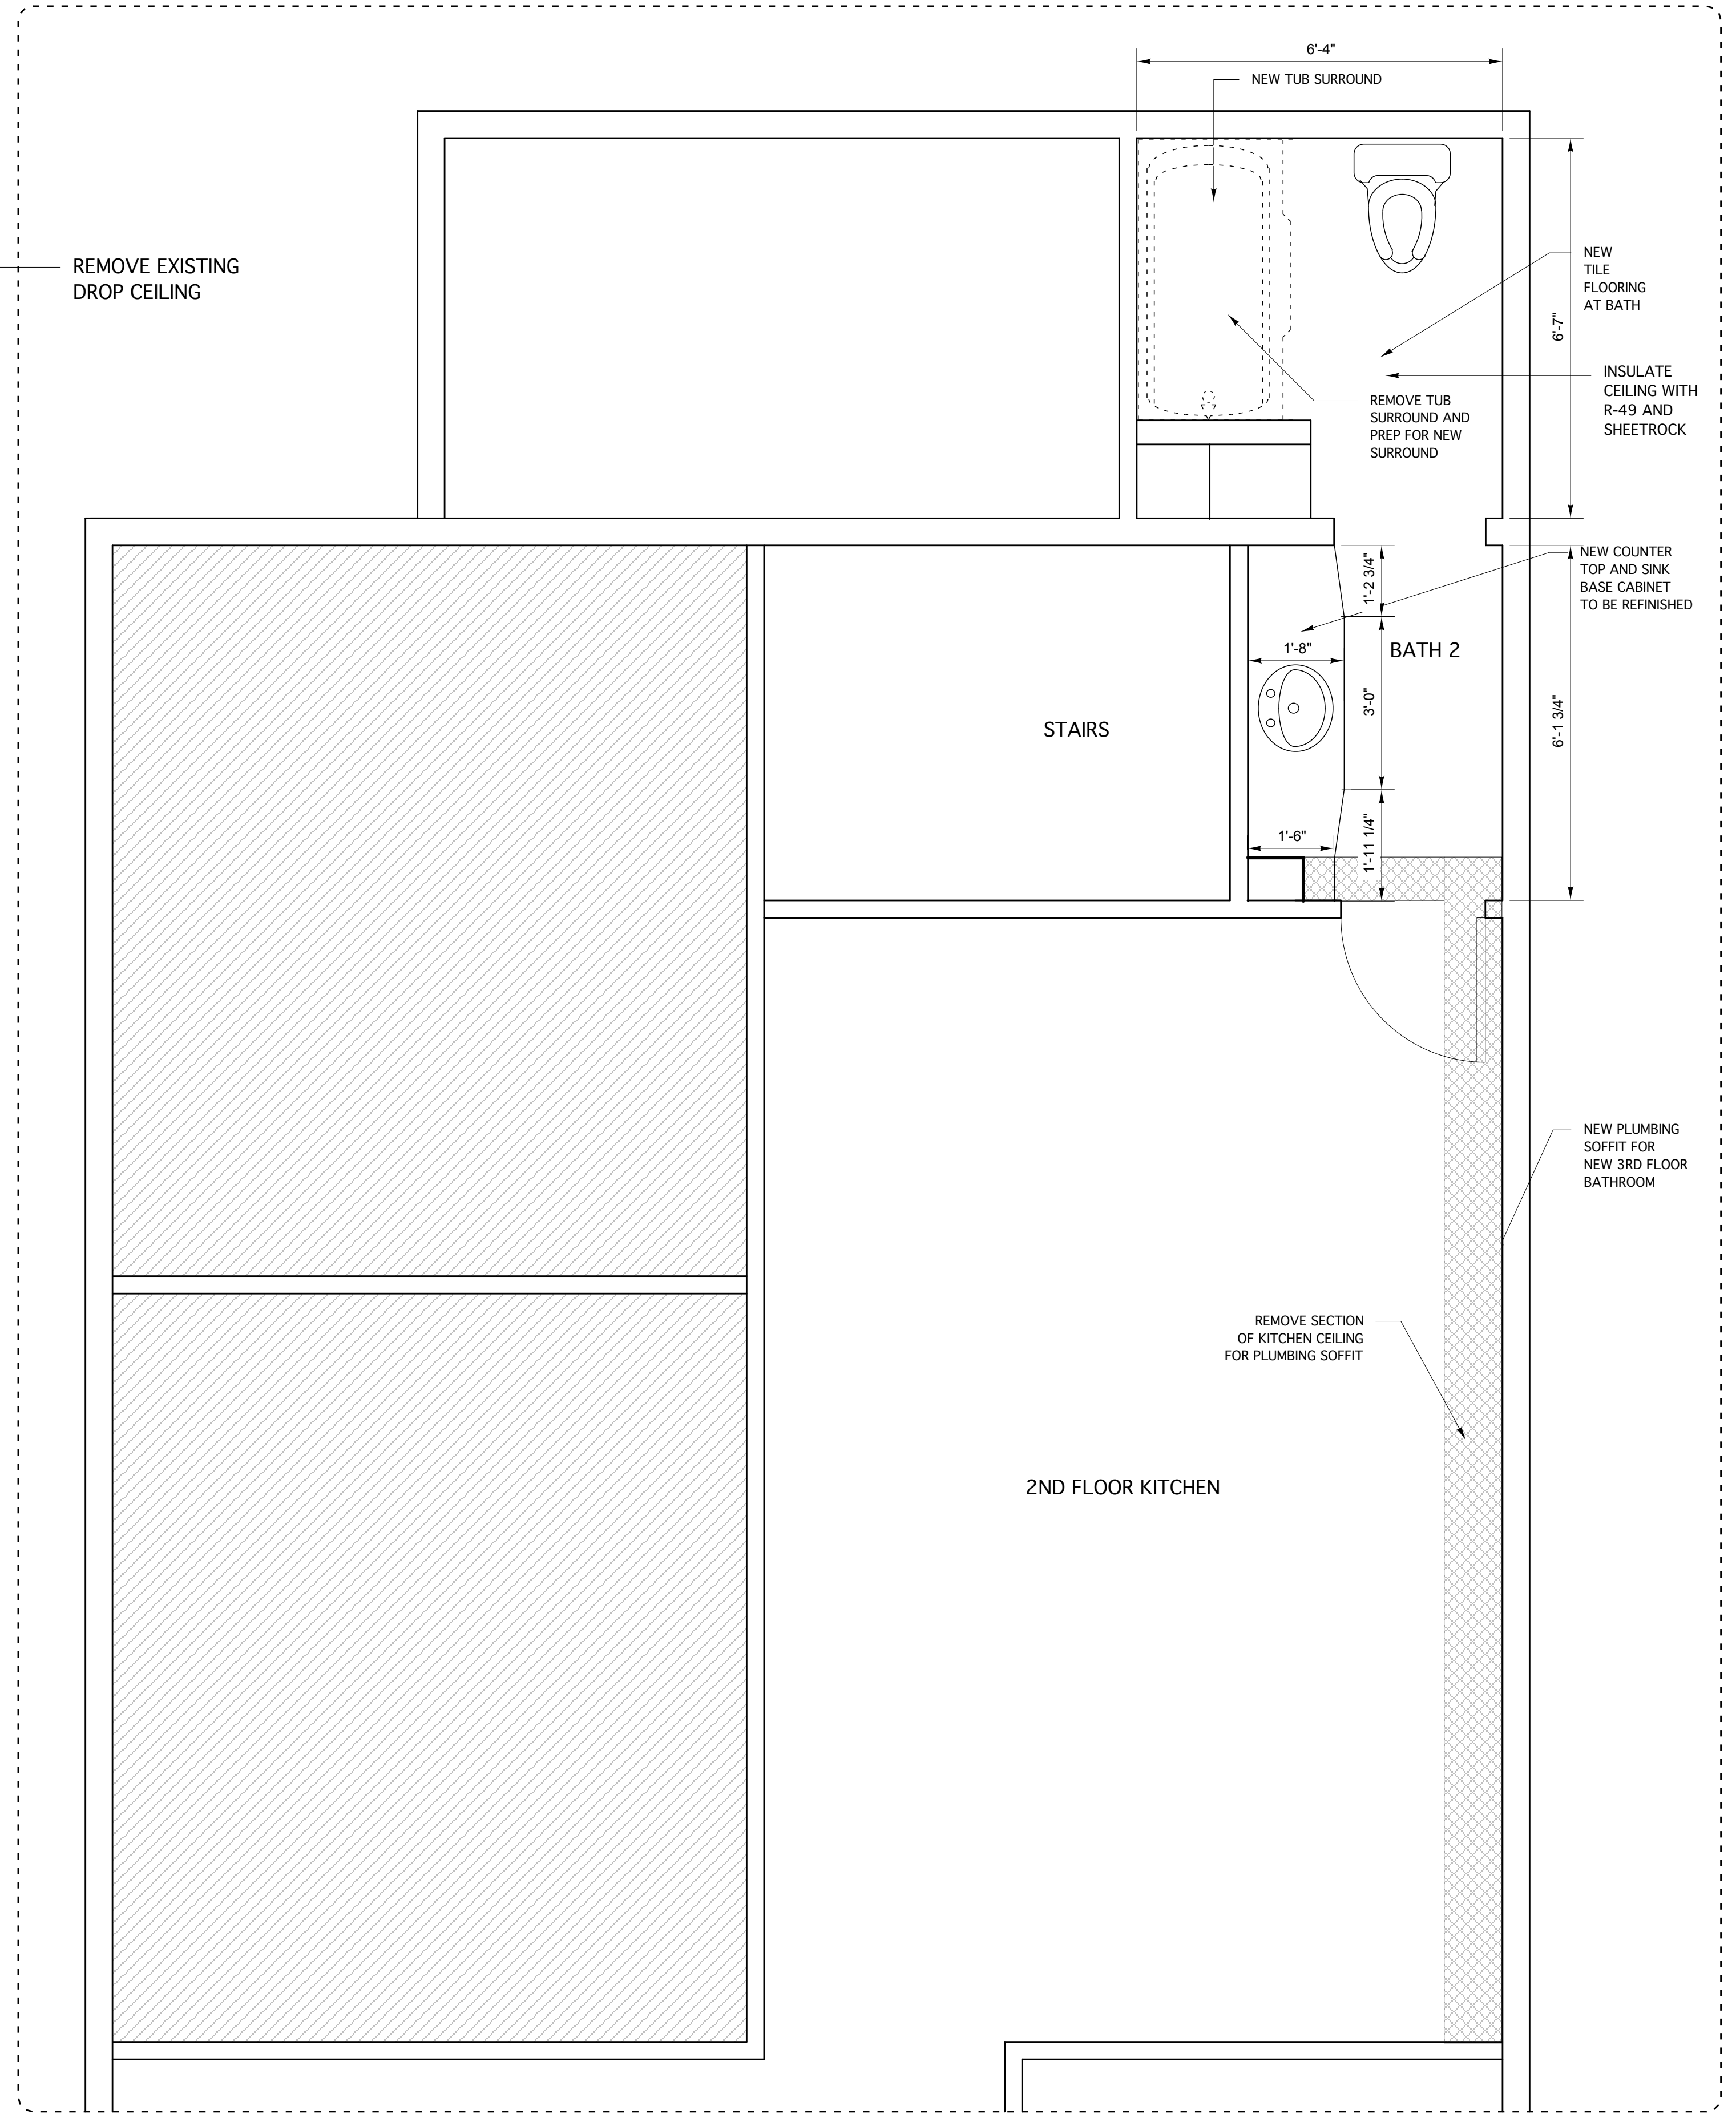

4 SECOND FLOOR PLAN

 A2