


1 THIRD FLOOR DEMOLITION PLAN

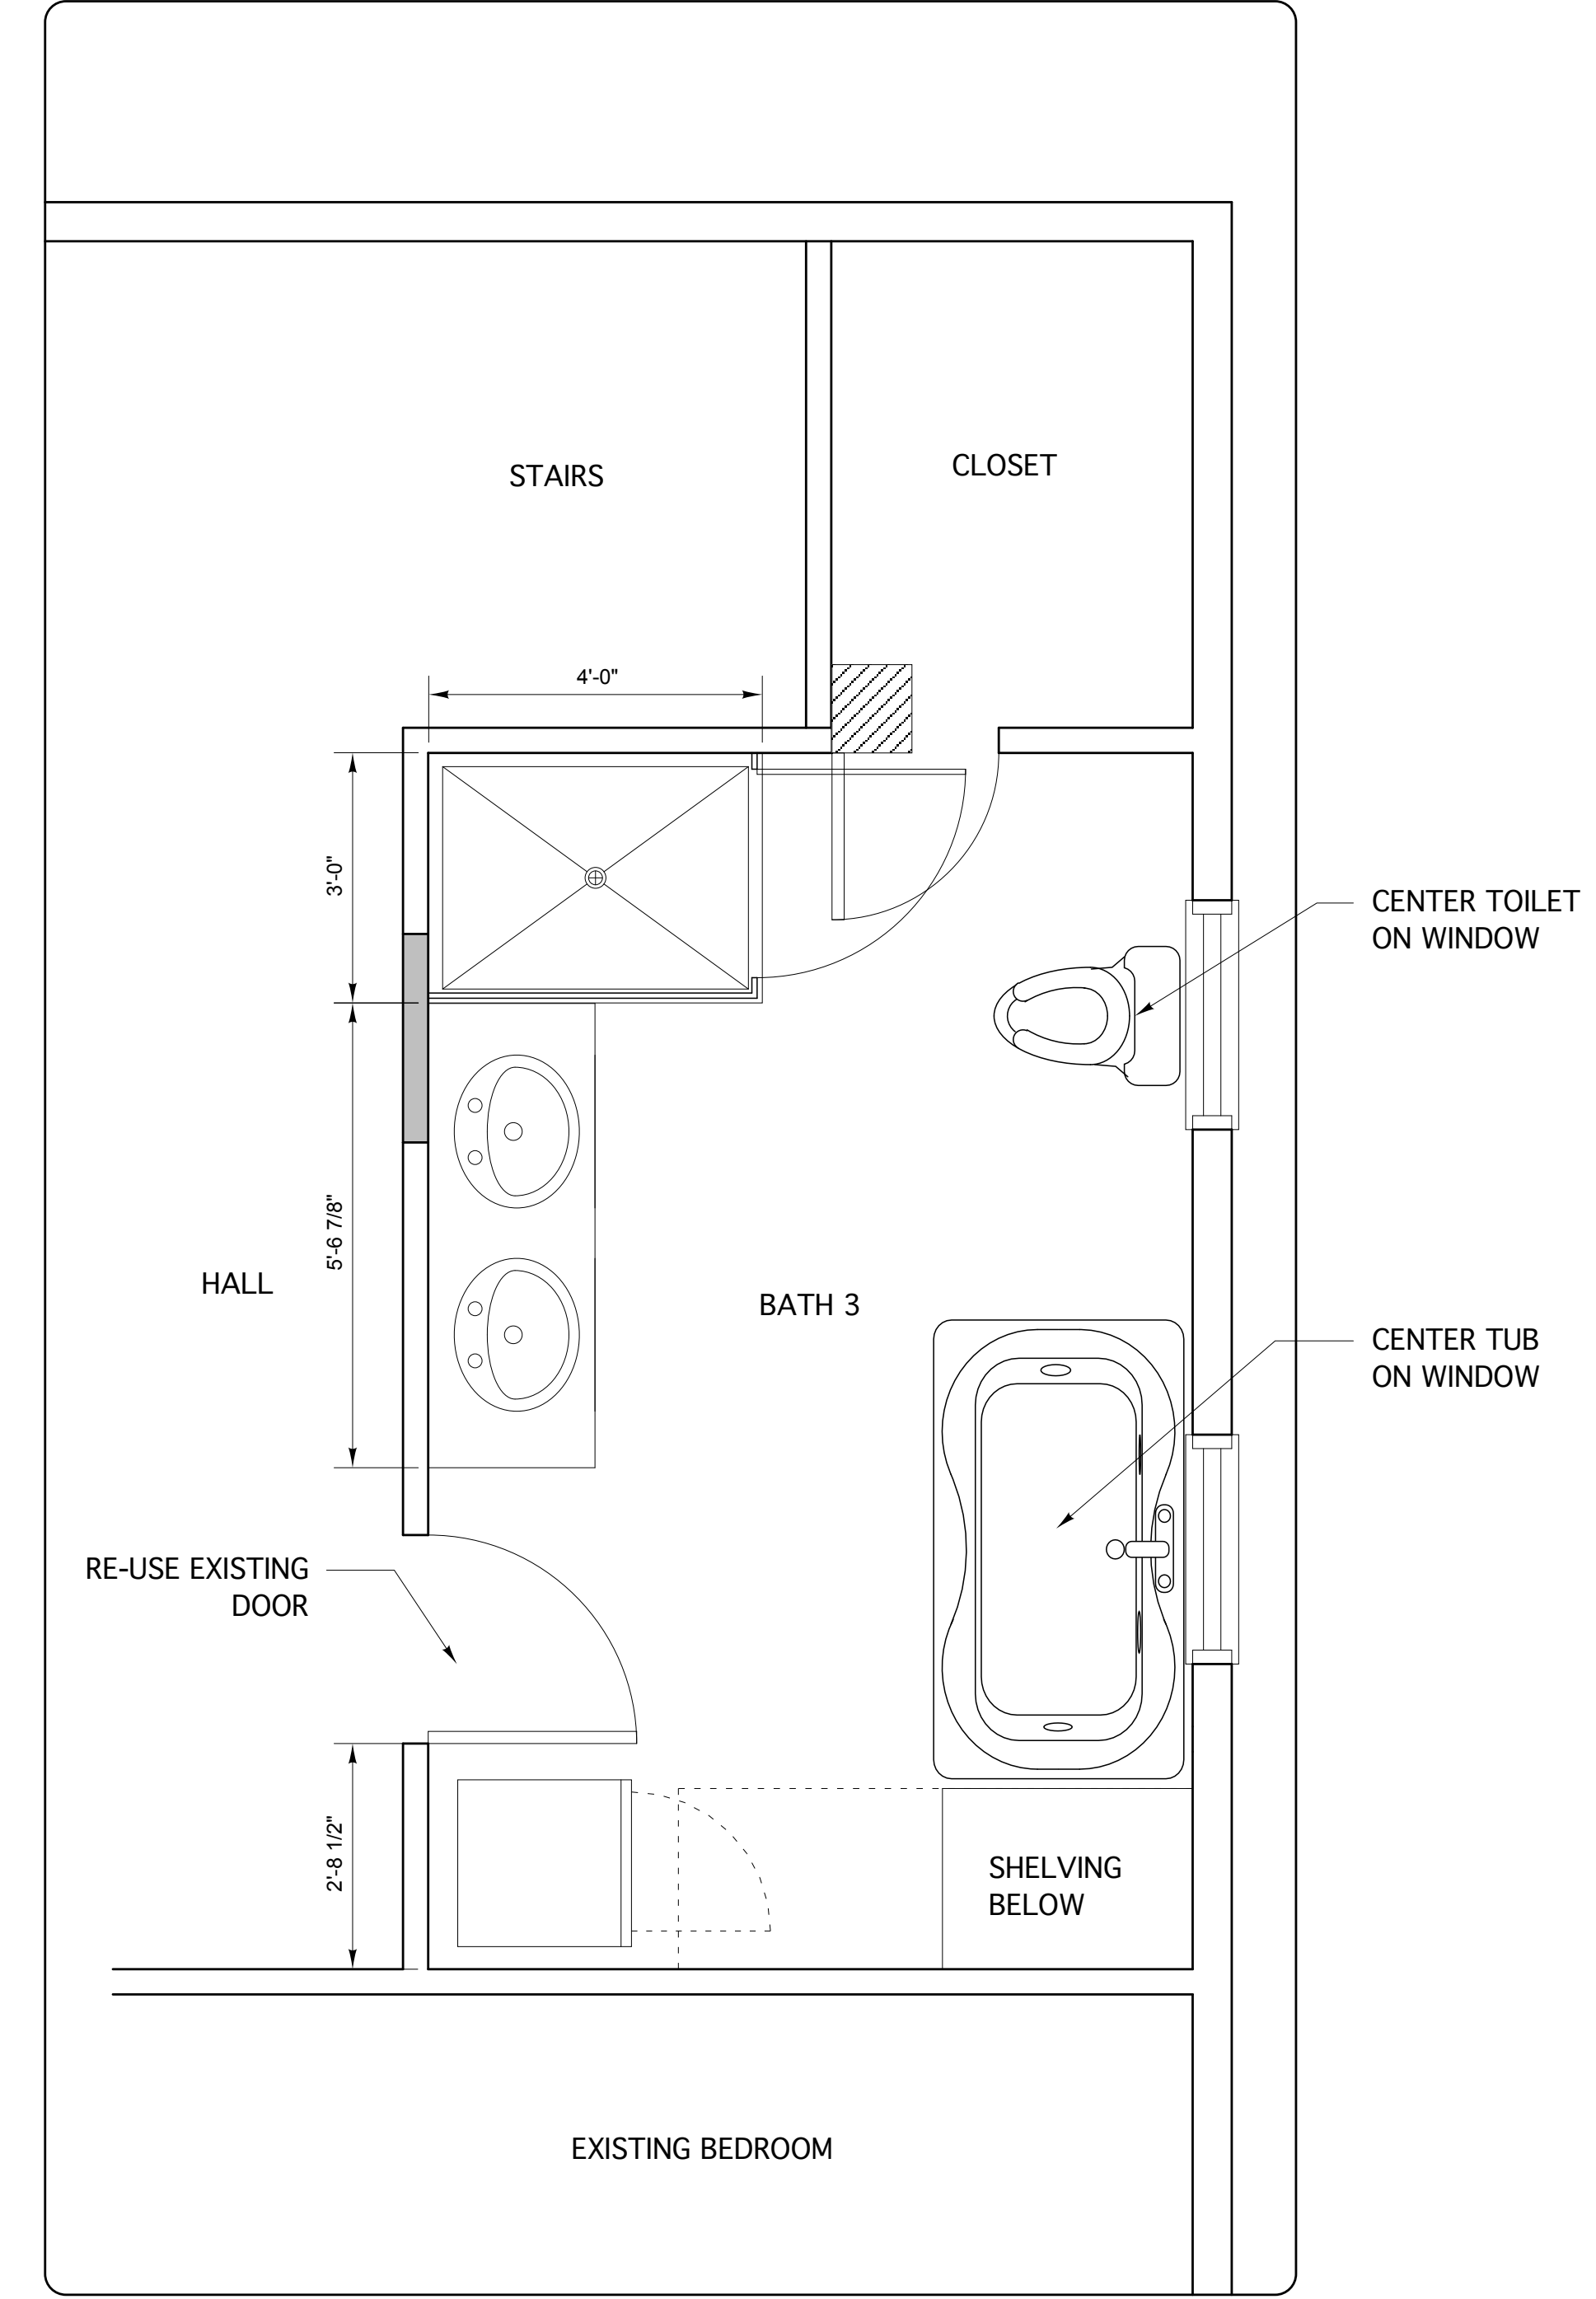

2 THIRD FLOOR PLAN