



PLANT LIST



SYMBOL	TYPE	BOTANICAL NAME	COMMON NAME
TREES - DECIDUOUS			
[Symbol]	STREET TREE	ACER RUBRUM	RED MAPLE
		OSTRYA VIRGINIANA	AMERICAN HOPHORNBEAM
		ULMUS AMERICANA	AMERICAN ELM
		NYSSA SYLVATICA	TUPELO
[Symbol]	SHADE TREE	QUERCUS BICOLOR	SWAMP WHITE OAK
		QUERCUS PALUSTRIS	PIN OAK
		AMELANCHIER CANADENSIS	EASTERN SERVICEBERRY
[Symbol]	ORNAMENTAL TREE	CRATAEGUS CRUS-GALLI VAR. INERMIS	THORNLESS COCKSPUR HAWTHORN
		MAGNOLIA VIRGINIANA	SWEET BAY MAGNOLIA
		AMELANCHIER CANADENSIS	EASTERN SERVICEBERRY
[Symbol]	WATERFRONT TREE	NYSSA SYLVATICA	TUPELO
		SASSAFRAS ALBIDUM	SASSAFRAS
		SHRUBS AND GROUNDCOVERS	
[Symbol]	PLANTING ZONE 1	CLETHRA ALNIFOLIA	SWEET PEPPERBUSH
		CORNUS CANADENSIS	BUNCHBERRY
		ILEX VERTICILLATA	WINTERBERRY
		OSMUNDA CINNAMOMEA	CINNAMON FERN
		TIARELLA CORDIFOLIA	FOAMFLOWER
		VBURNUM ACERIFOLIUM	MAPLELEAF VIBURNUM
		ARCTOSTAPHYLOS UVA-URSI	BEARBERRY
		ARONIA MELANOCARPA	BLACK CHOKEBERRY
		COMPTONIA PERGRINA	SWEETERN
		MYRICA PENNSYLVANICA	NORTHERN BAYBERRY
[Symbol]	PLANTING ZONE 2	RHUS AROMATICA 'GRO-LOW'	GRO-LOW FRAGRANT SUMAC
		RHUS TYPHINA	STAGHORN SUMAC

LEGEND

- [Symbol] TRASH / RECYCLING RECEPTACLE
- [Symbol] BENCH
- [Symbol] BIKE RACK
- [Symbol] BOLLARD
- [Symbol] STREET LIGHT
- [Symbol] MARINA CART
- [Symbol] FENCE
- [Symbol] 1FT PAVERS
- [Symbol] 2FT PAVERS
- [Symbol] BRICK PAVING (BUILDING 1)
- [Symbol] WOOD DECKING
- [Symbol] WATERFRONT WALKWAY
- [Symbol] ASPHALT
- [Symbol] TRAIN TRACKS
- [Symbol] CONTRIBUTING HISTORICAL BUILDING
- [Symbol] PROPOSED BUILDING



09/16/2016
Scale: 1" = 50'

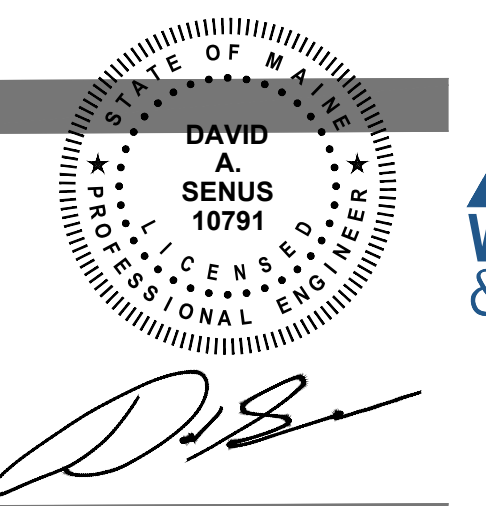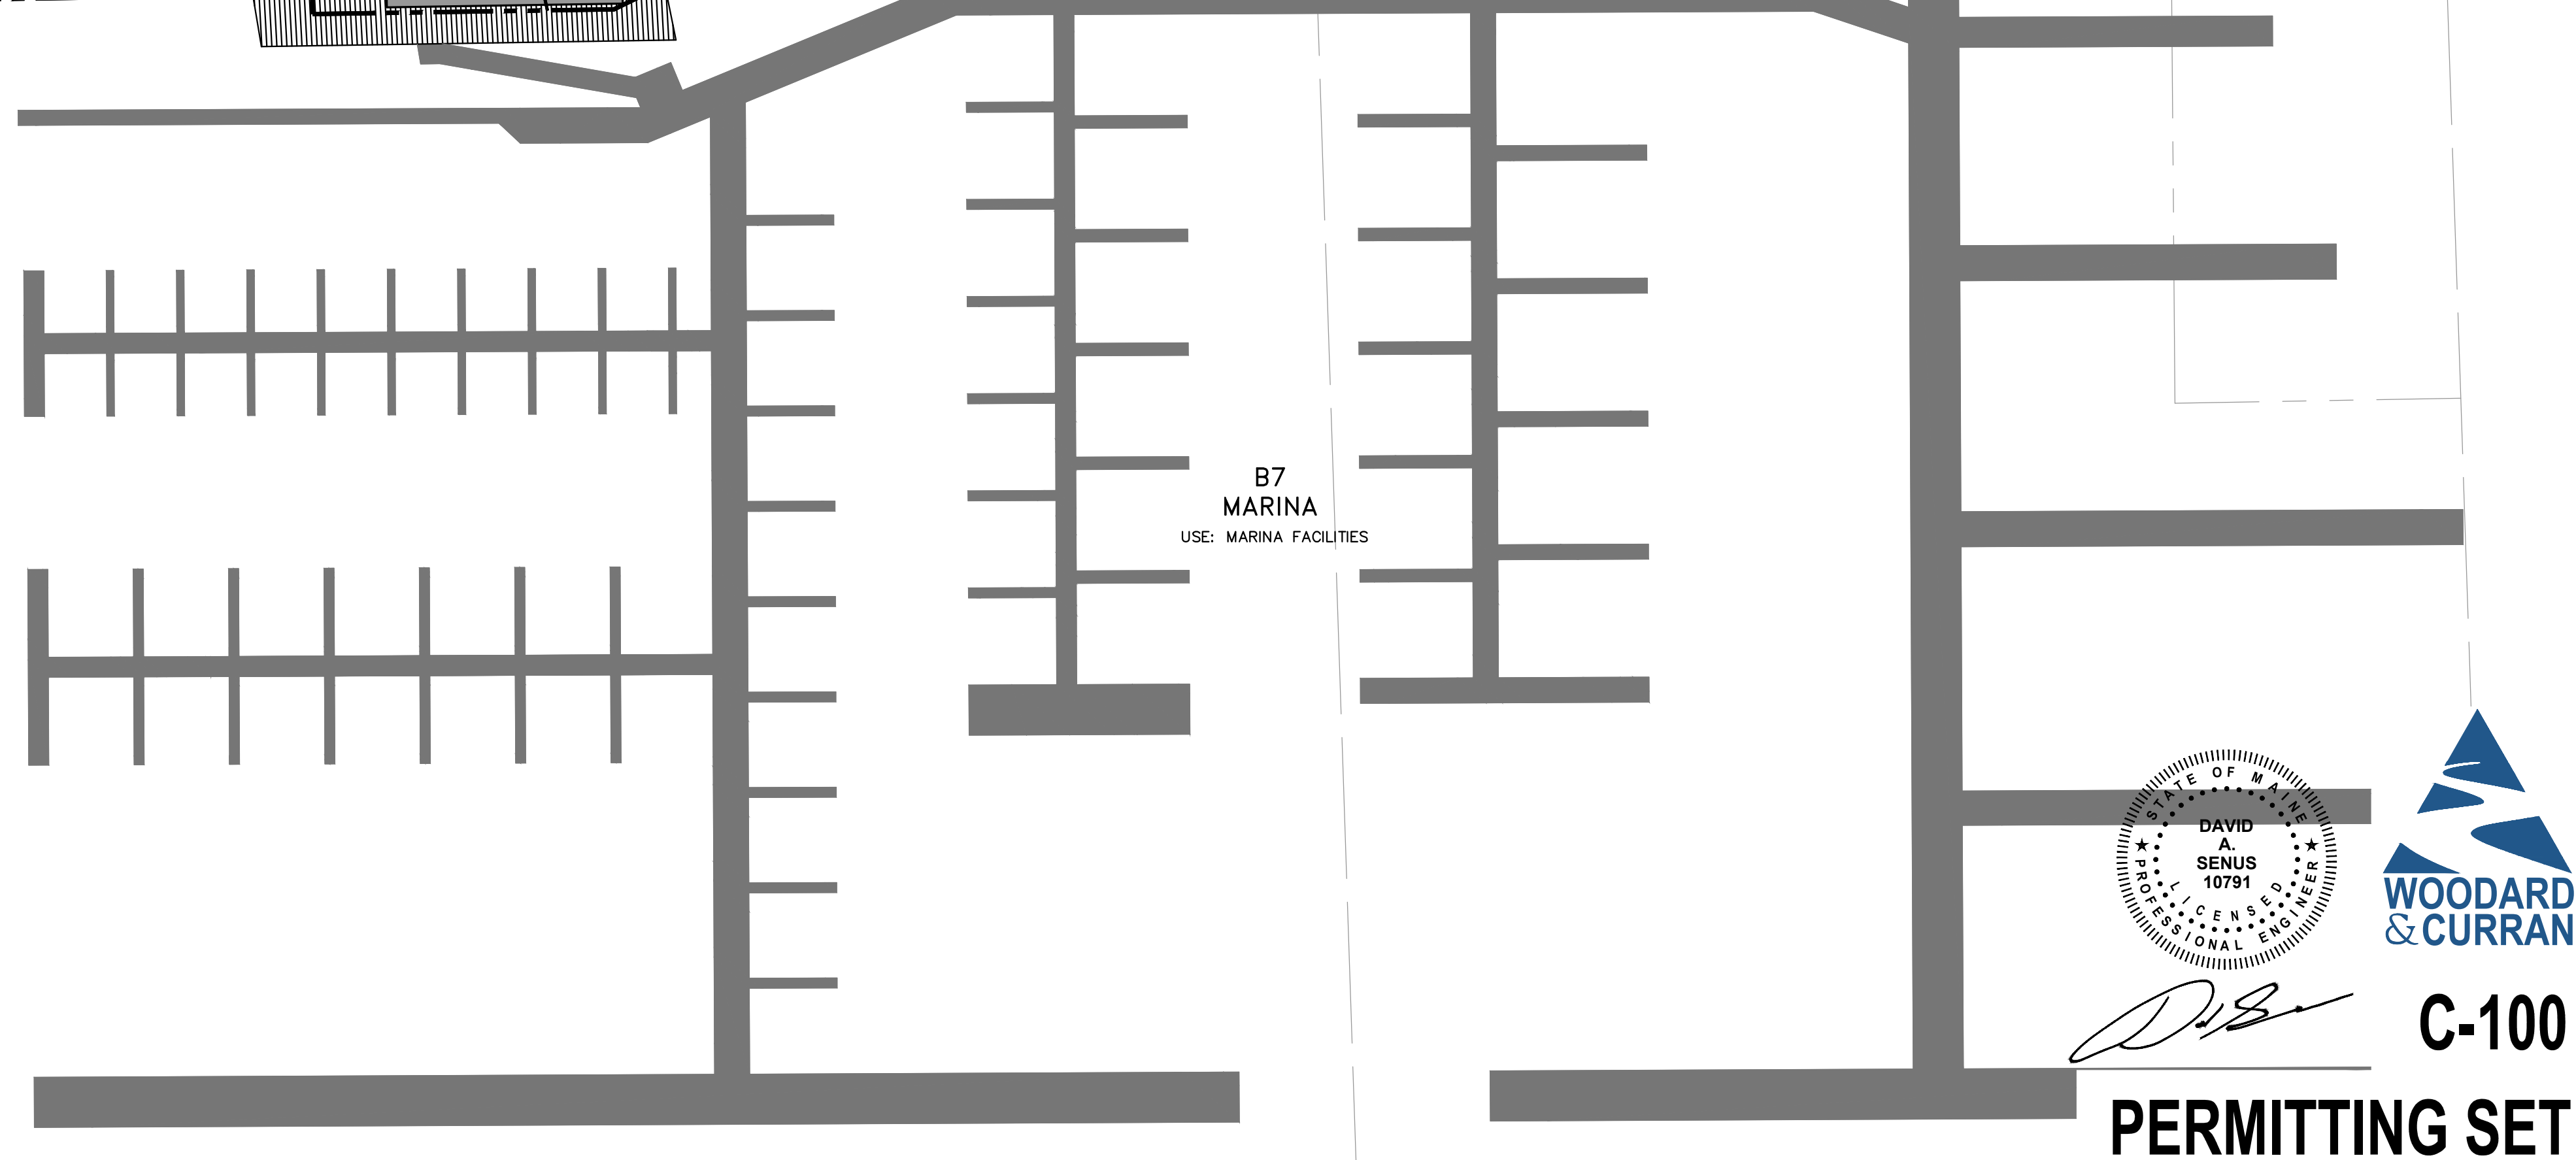

C-100

PERMITTING SET



**OVERALL SITE MASTER PLAN
58 FORE STREET MASTER PLAN**

SCOTT SIMONS ARCHITECTS MICHAEL BOUCHER LANDSCAPE ARCHITECTURE WOODARD & CURRAN THORNTON TOMASETTI THE BOULOS COMPANY MASON ARCHITECTS APPLIED TECHNOLOGY MANAGEMENT PERKINS+WILL