




UTILITIES SHALL BE ROUTED THROUGH THE GARAGE STRUCTURE EITHER BELOW THE GARAGE FLOOR OR WITHIN UTILITY CHASEWAYS IN THE LOWER PEDESTAL GARAGE ROOF.


LEGEND

SEWER SERVICE	— S —
SEWER FORCEMAIN	— FM —
WATER SERVICE	— W —
ELECTRICAL SERVICE	— E —
TELECOMMUNICATIONS SERVICE	— T —
NATURAL GAS SERVICE	— G —
SEWER MANHOLE	⊙
ELECTRICAL MANHOLE	⊕
TELECOMMUNICATION MANHOLE	⊖
TRANSFORMER VAULT	⊠
HYDRANT	⊕

NOTES:
 1. PROPOSED UTILITIES ARE APPROXIMATE AS SHOWN. DETAILED UTILITY LAYOUTS WILL BE PREPARED AND SUBMITTED FOR REVIEW AS PART OF FUTURE SITE PLAN APPLICATIONS.

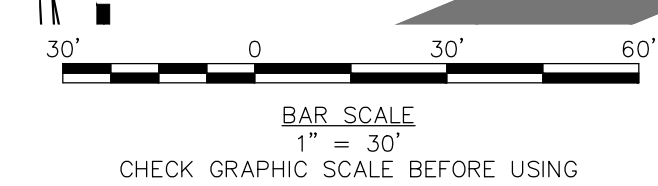

09/16/2016
 Scale: 1" = 30'

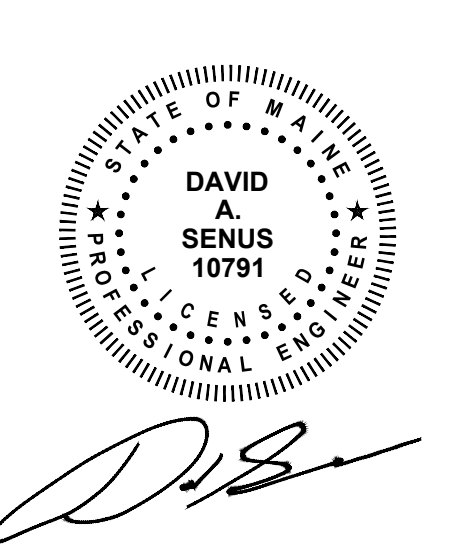

D.A.S.
C-104
PERMITTING SET



UTILITY PLAN - 2
58 FORE STREET MASTER PLAN

SCOTT SIMONS ARCHITECTS MICHAEL BOUCHER LANDSCAPE ARCHITECTURE WOODARD & CURRAN THORNTON TOMASETTI THE BOULOS COMPANY MASON ARCHITECTS APPLIED TECHNOLOGY MANAGEMENT PERKINS+WILL