



VENUE OF THESE DRAWINGS OR ANY PARTS THEREOF, AND ANY INFORMATION CONTAINED HEREIN, SHALL BE KEPT CONFIDENTIAL AND NOT BE DISCLOSED, REPRODUCED OR COMMUNICATED TO ANY PARTY IN ANY FORM OR MANNER WITHOUT THE PRIOR WRITTEN APPROVAL OF APPLIED TECHNOLOGY & MANAGEMENT.  
NOTE: THESE DRAWINGS AND DESIGN ARE STRICTLY CONFIDENTIAL AND PROTECTED BY INTERNATIONAL COPYRIGHT LAW. DETAILS MUST BE DISCLOSED, REPRODUCED OR COMMUNICATED TO ANY PARTY IN ANY FORM OR MANNER WITHOUT THE PRIOR WRITTEN APPROVAL OF APPLIED TECHNOLOGY & MANAGEMENT.

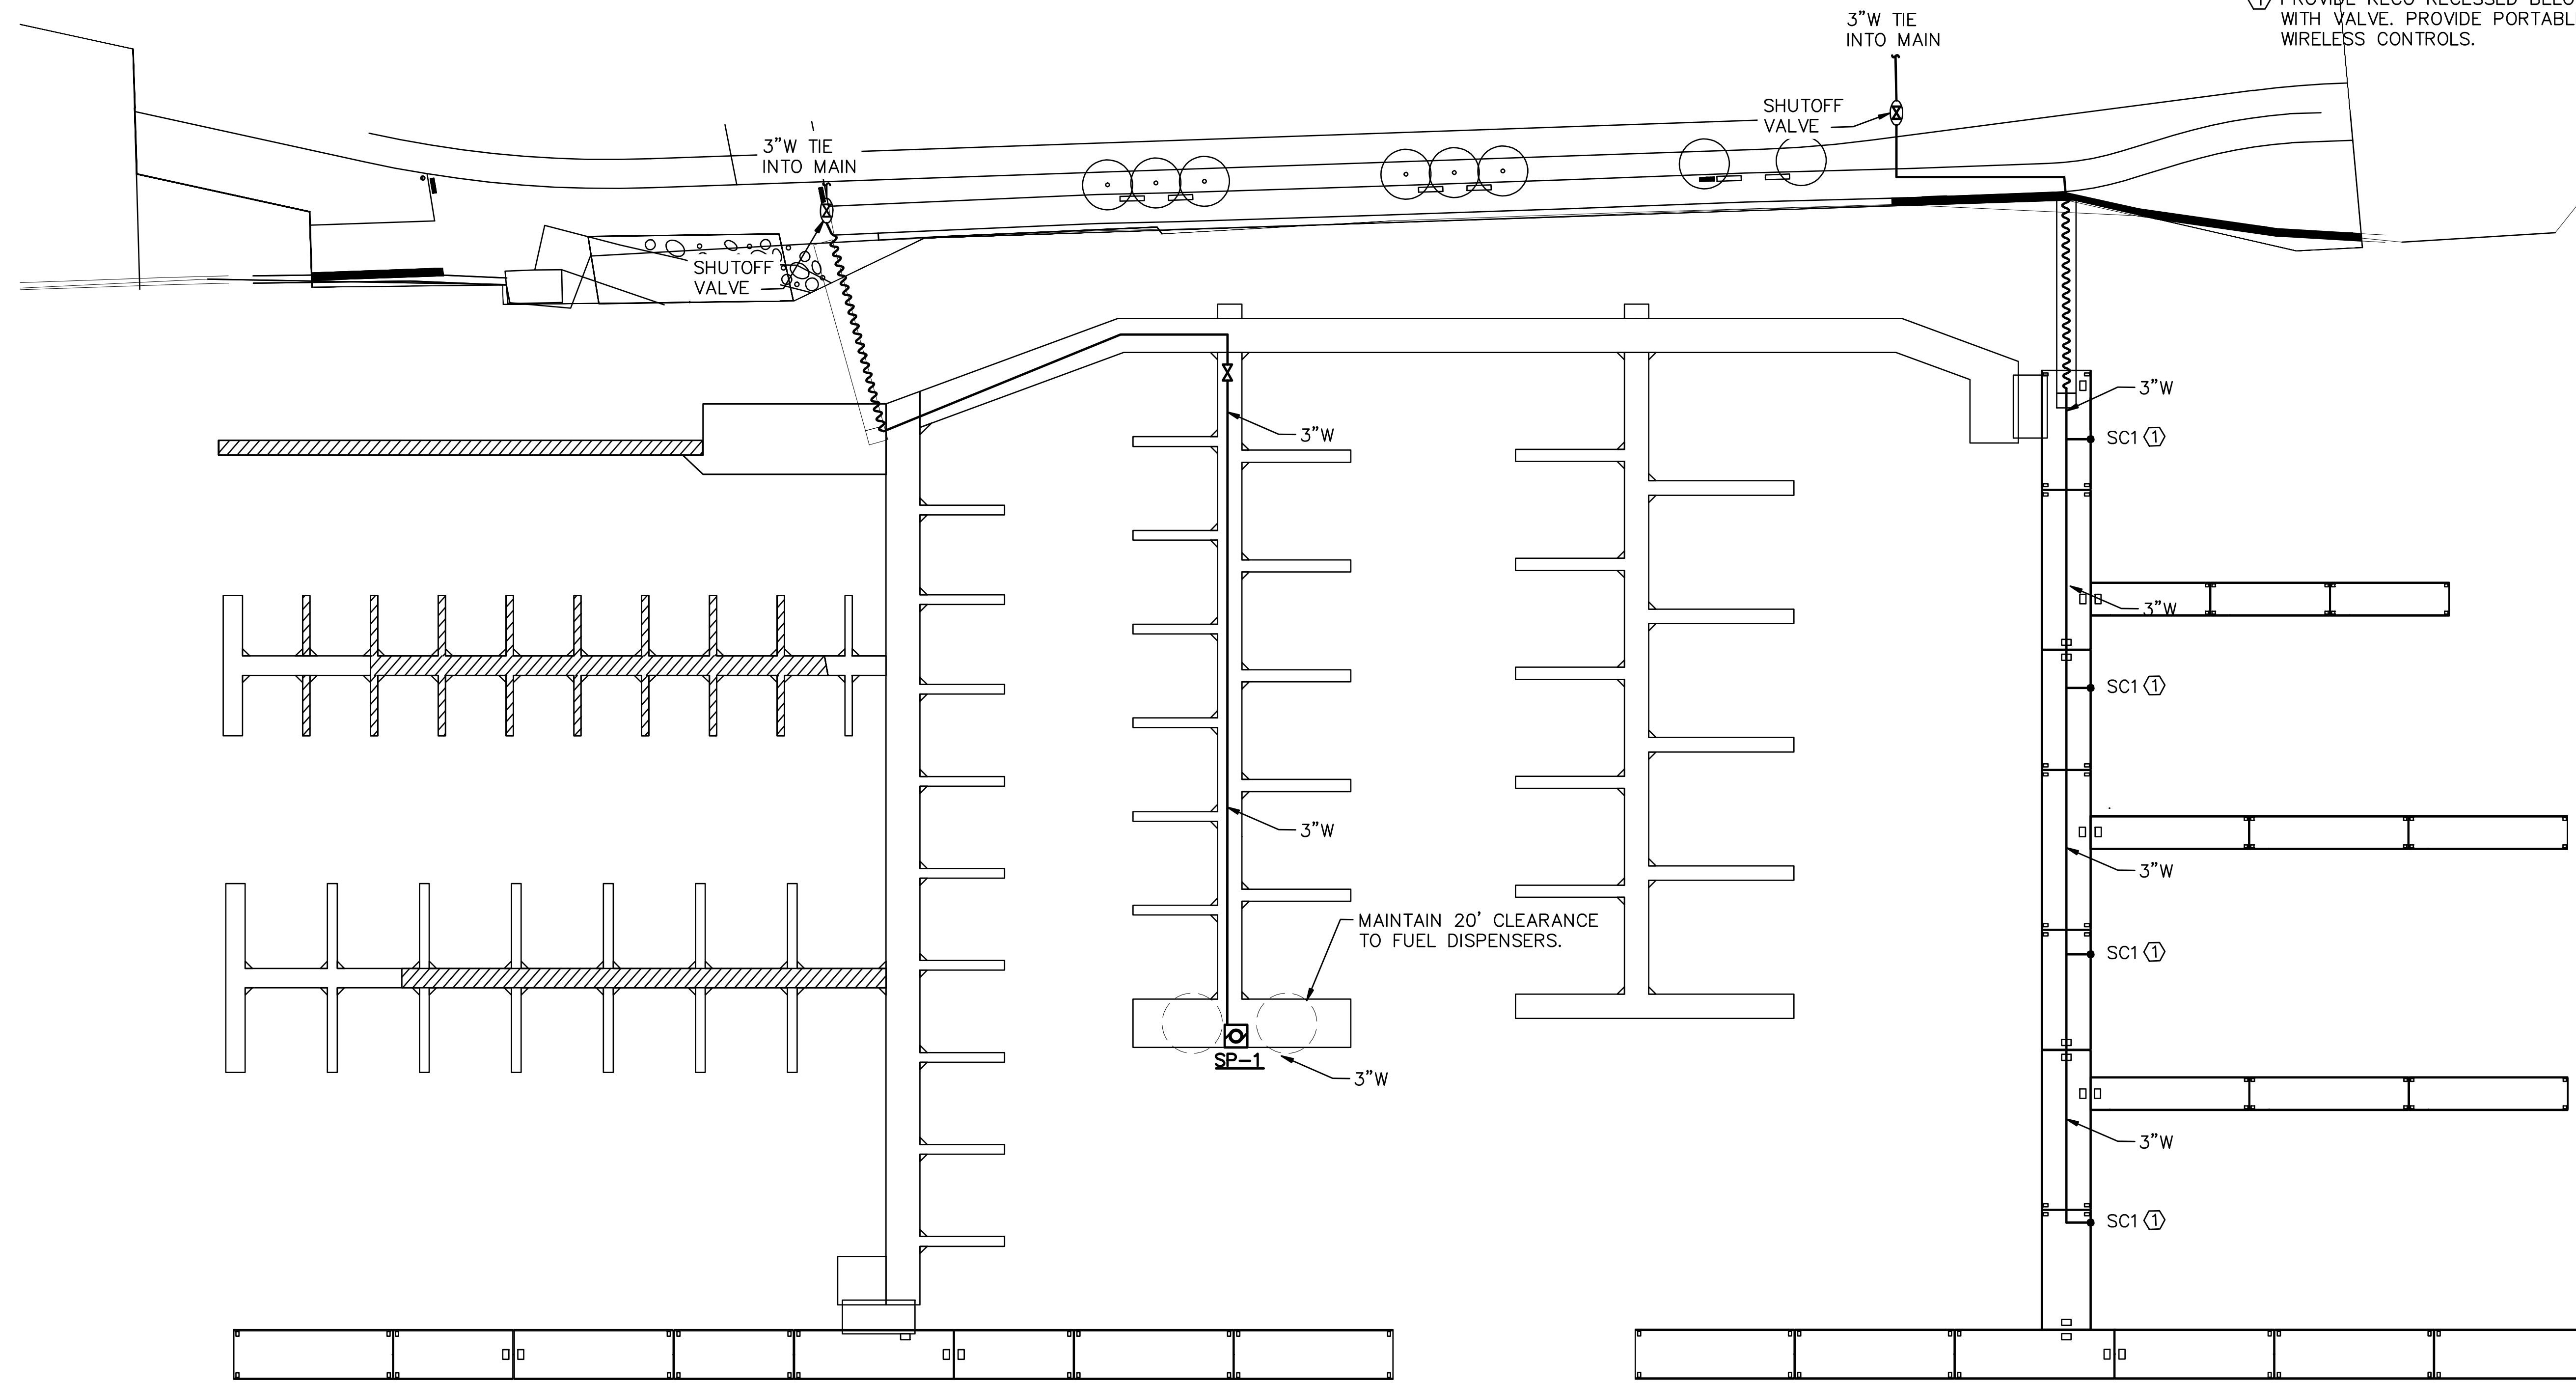

**KEYED NOTES (THIS SHEET ONLY)**  
① PROVIDE KECO RECESSED BELOW DECK HYDRANT POD WITH VALVE. PROVIDE PORTABLE HOSE CART WITH WIRELESS CONTROLS.

**PUMPOUT PLAN**  
SCALE: 1"=40'-0"

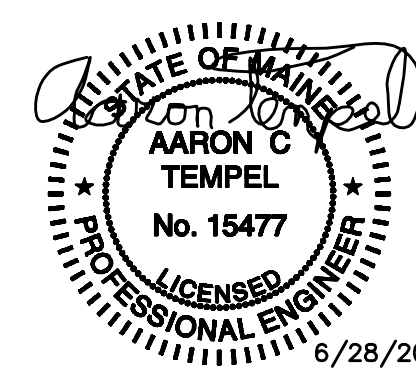

**EPIC ENGINEERING INC.**  
P.O. BOX 2132 • MT. PLEASANT, SC 29465  
(843) 849-6878 EPIC JOB NO. 18001

COPYRIGHT © 2018 THIS DOCUMENT IS THE PROPERTY OF EPIC ENGINEERING, INC. ANY UNAUTHORIZED REPRODUCTION OR USE IS PROHIBITED AND SUBJECT TO LEGAL PROSECUTION

*Aaron Tempel*  
Signature  
Aaron C. Tempel, P.E.  
ME Professional Eng. PE15477  
6/28/2018  
Date

REV. NO.	DATE	DRAWN	CHECKED	BY

DESIGNED	DRAWN	CHECKED
ACT		
DATE:	02/18	
JOB NO.:	18001	
SCALE:	1"=40'-0"	

FORE POINTS MARINA  
PORTLAND, MAINE

**MARINA PUMPOUT PLAN**

PORTLAND FORESIDE DEVELOPMENT COMPANY  
PORTLAND, MAINE

Applied Technology & Management, Inc.  
941 Houston Northcut Blvd. Suite 201  
Mt Pleasant, SC 29464  
(843) 414-1040  
Certificate of Authorization #00385

**ATM**

DRAWING NUMBER  
**P5**  
SHEET: 5 OF 6