


Below Front - West

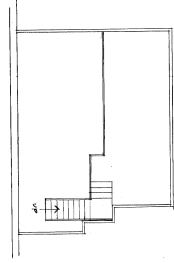

BUILDING 4
SCALE: 1/8" = 1'-0"

FIRST FLOOR - WEST

1200 S



1200 S

VI-7

THE PORTLAND COMPANY
58 FORE STREET
PORTLAND, ME 04101

TC HOFFENREFFER III
ARCHITECTURAL DESIGNER

888 SHORE ROAD
CAPE ELIZABETH, MAINE 04107

DRAWN BY JBC
DATE 3-21-90

REVISIONS