


Cocktail Lounge- Room with A View

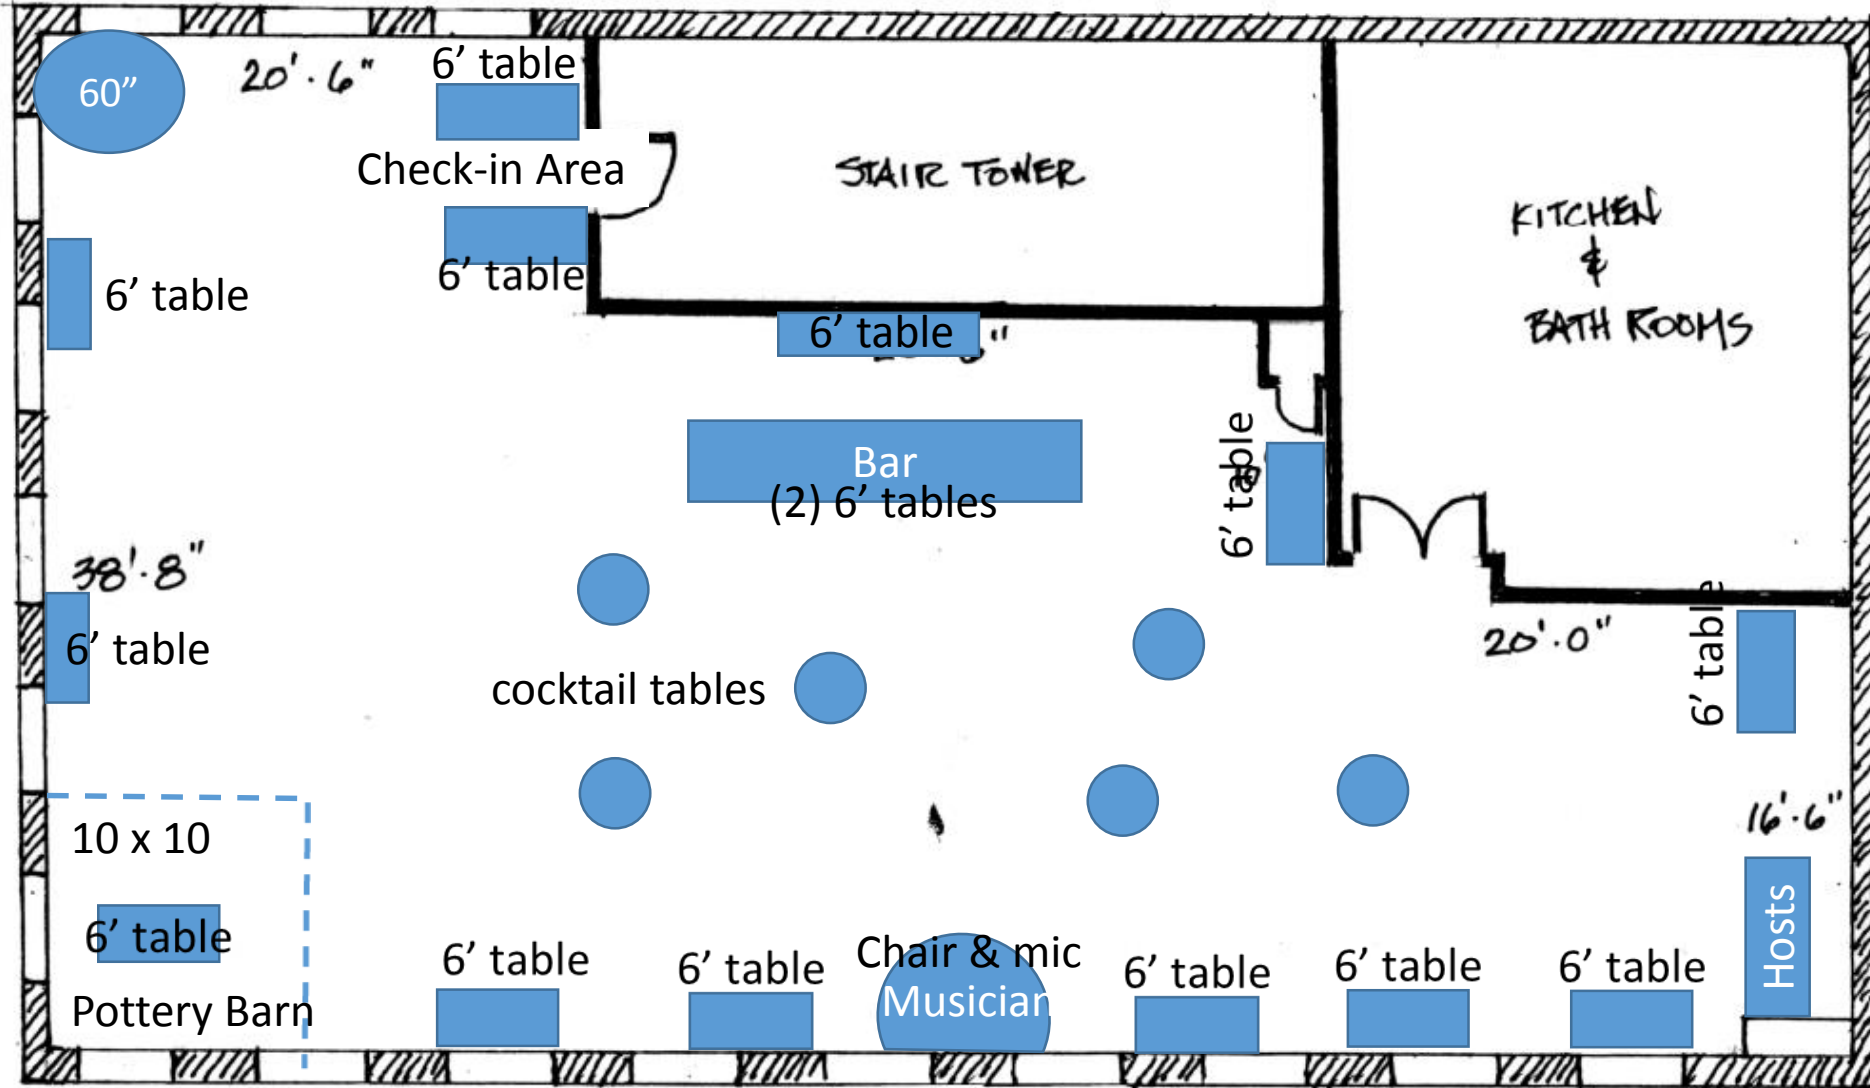

At least 2' between