


Room with a View

62'

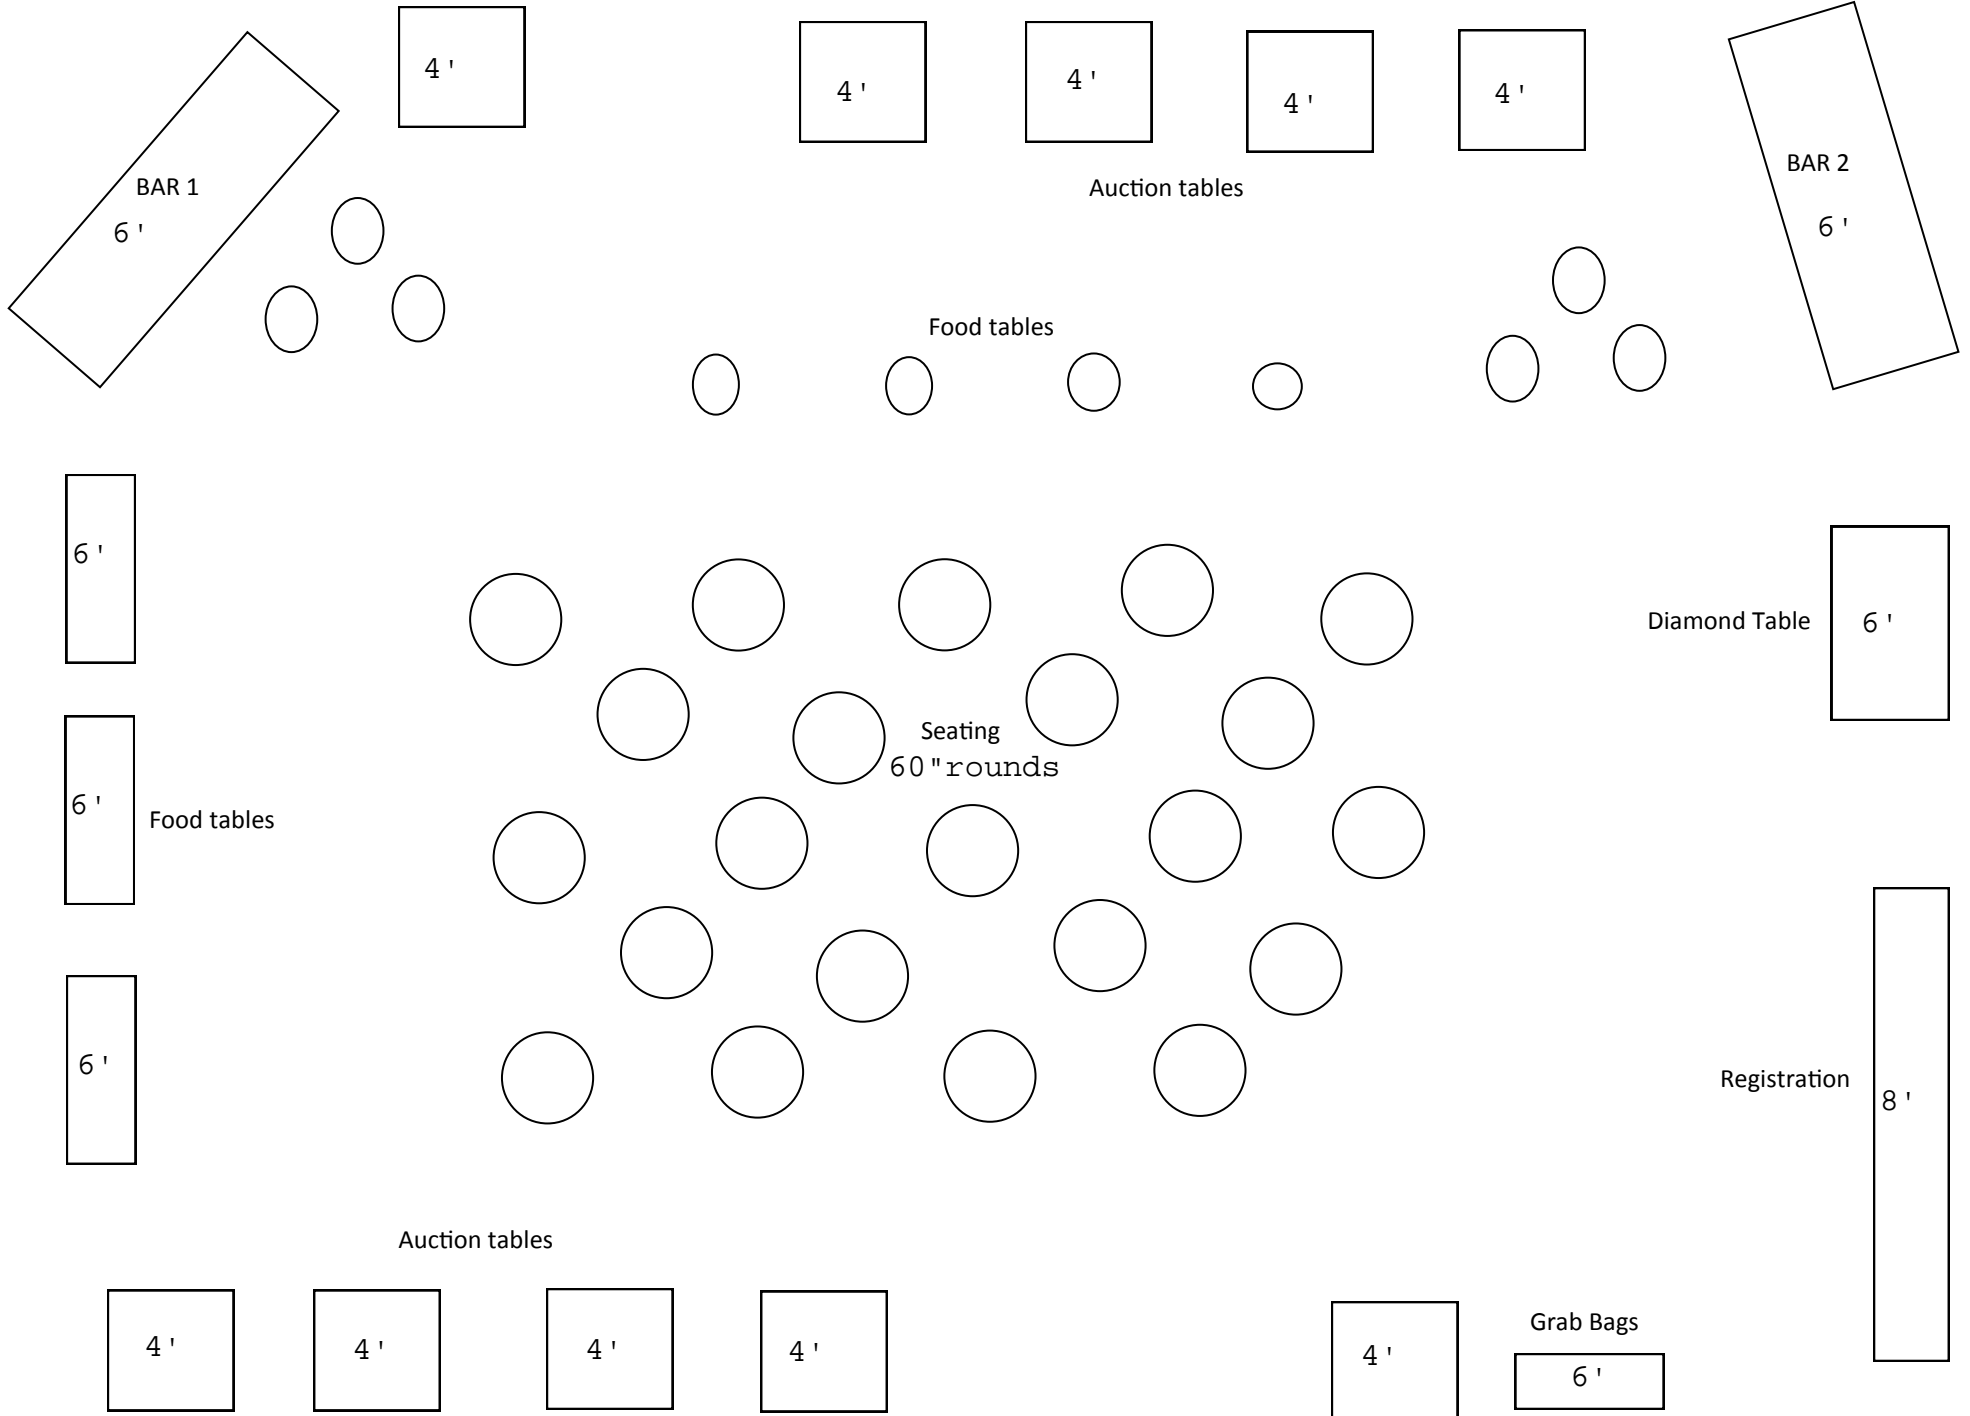

150'

Entrance