




**1 | GROUND FLOOR PLAN**  
1/8" = 1'-0"

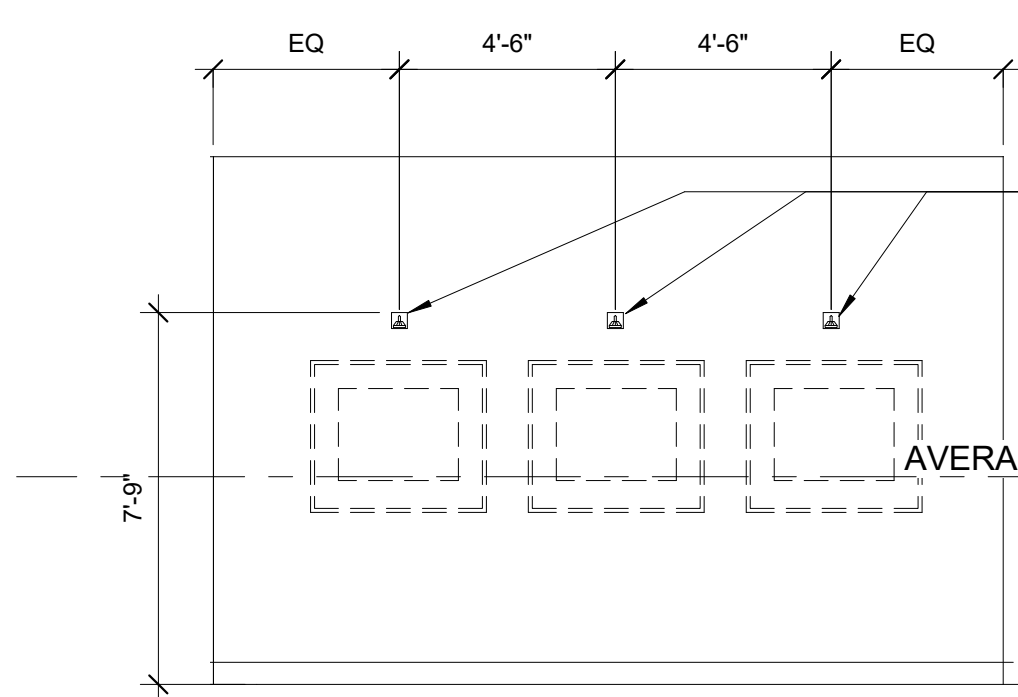


**4 | LOBBY - INTERIOR ELEVATION**  
1/4" = 1'-0"

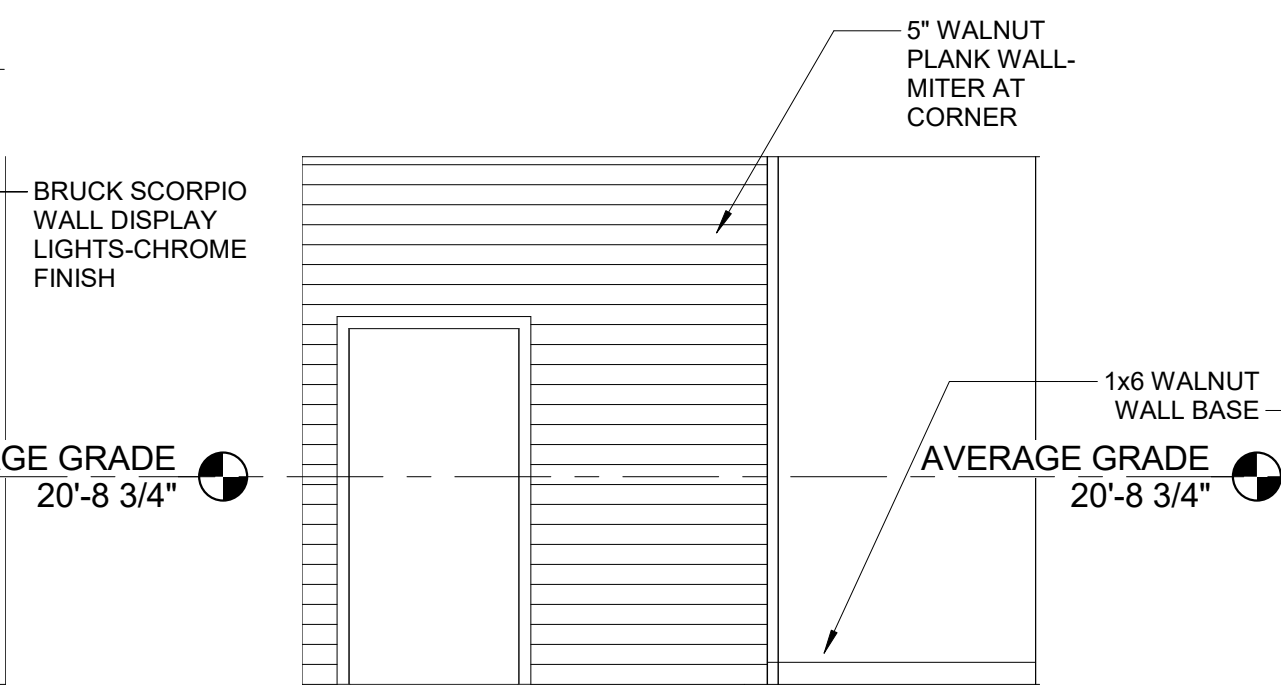

**3 | LOBBY - INTERIOR ELEVATION**  
1/4" = 1'-0"

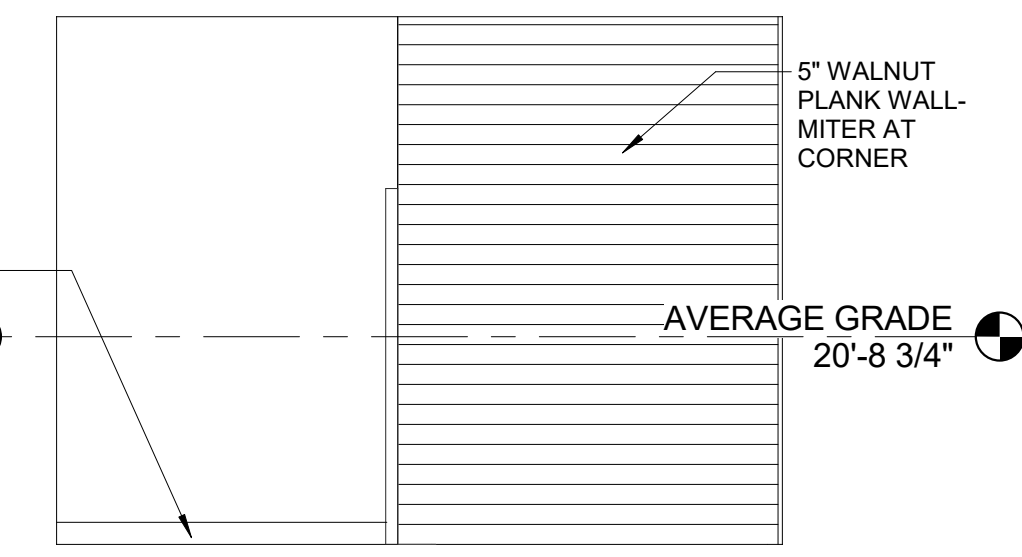

**2 | LOBBY - INTERIOR ELEVATION**  
1/4" = 1'-0"

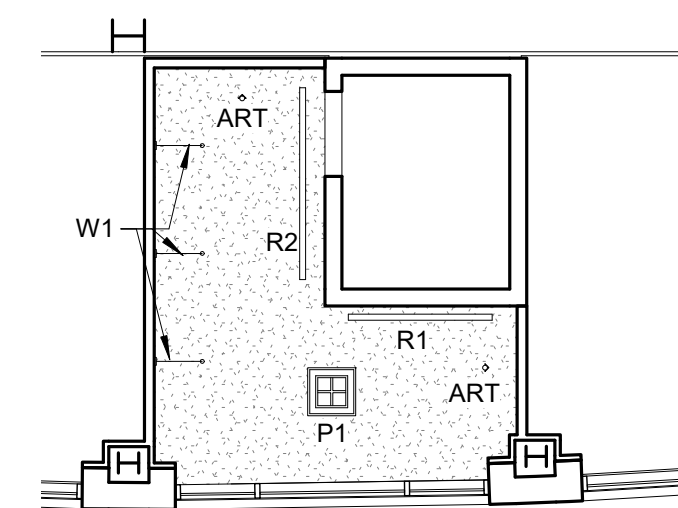

**6 | LOBBY CEILING**  
1/8" = 1'-0"

- ART- WAC LIGHTING ME-826 LOW VOLTAGE SURFACE MOUNT- WHITE FINISH
- P1- HUDSON VALLEY LIGHTING6924-PN
- R1- KYLE CHANDELIER
- R2- FORUM FORECAST 3 -SRT-43-FF-XX-SAT-6-XX-WH
- W1- BRUCK SCORPIO WALL DISPLAY LIGHTS-CHROME FINISH

<p>KEY SECTION:</p>	<p><b>LEGEND:</b></p> <p>BUILDING SECTION </p> <p>WALL SECTION </p> <p>SECTION DETAIL </p> <p>PLAN DETAIL </p> <p>WALL TYPE </p> <p>FLOOR TYPE </p>	
	<p>Prepared For:</p> <p style="text-align: center;"><b>Owner</b></p>	

<p>Project:</p> <p style="text-align: center;"><b>Ocean Gateway Addition</b></p> <p>167 Fore Street Portland, Maine</p>	<p>Date:</p> <p>03 / 03 / 2017</p>	<p>Scale:</p> <p>As indicated</p>	<p>Revisions:</p> <table border="1"> <tr><td> </td><td> </td></tr> <tr><td> </td><td> </td></tr> <tr><td> </td><td> </td></tr> <tr><td> </td><td> </td></tr> </table>								
<p>Architect:</p> <p style="text-align: center;"><b>ARCHETYPE Architects</b></p> <p>48 Union Wharf Portland, Maine 04101 (207) 772-6022 ARCHETYPE@ARCHETYPEPA.COM</p>	<p><b>Ground Floor</b></p>		<p><b>A1.00</b></p>								