


# GARAGE LEVEL PLAN

SCALE: 1/16"=1'-0"

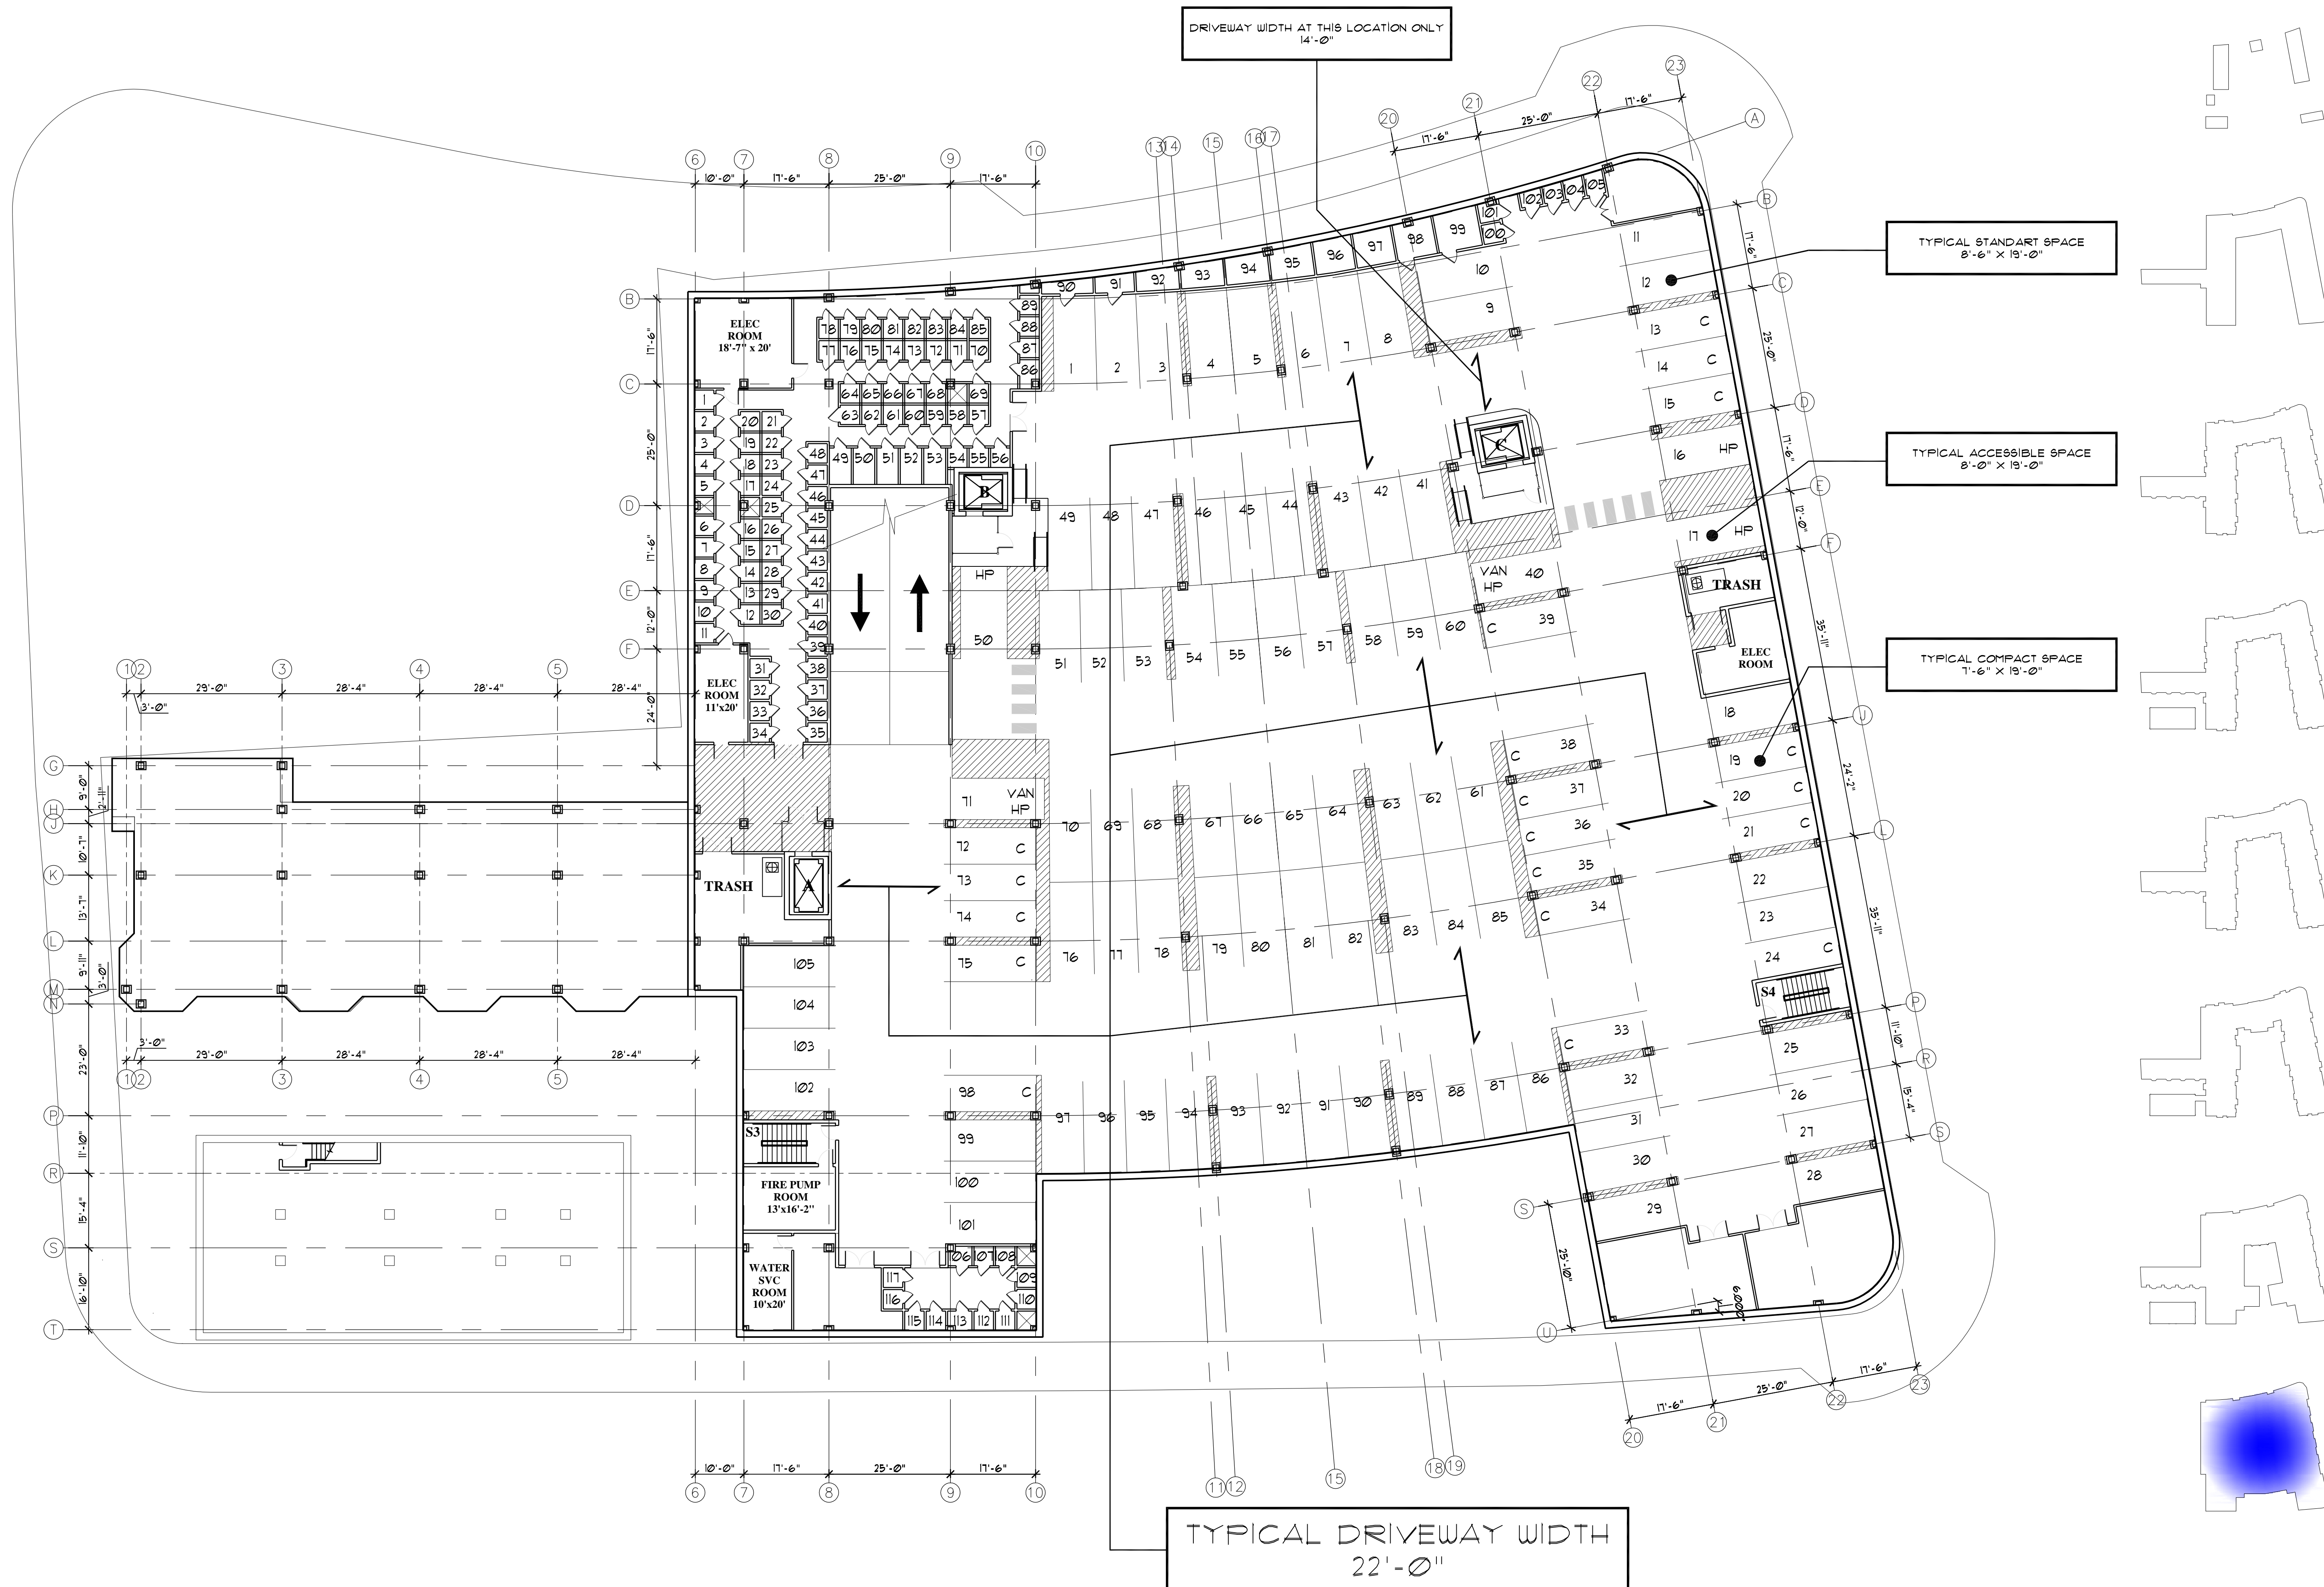

## The Architectural Team, Inc.

50 Commandant's Way  
 At Admiral's Hill  
 Chelsea, MA 02150  
 Telephone: (617) 889-4402  
 Facsimile: (617) 884-4329  
[www.architecturalteam.com](http://www.architecturalteam.com)

Design Development

Revision:


Architect of Record:

**PROGRESS PRINT  
 NOT FOR  
 CONSTRUCTION**

Drawn:

Checked:

Scale:  
 Key Plan:

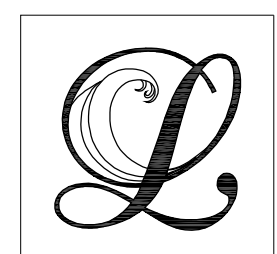

Project Name:  
**Longfellow at  
 Ocean Gateway**

Portland, ME 04102

Sheet Name:  
**GARAGE  
 FLOOR  
 PLAN**

Project No.:  
**2727**

Issue Date:  
**January 23, 2007**

Sheet No.:  
**PARKING**