

ARCHITECTURE
ENGINEERING
PLANNING

PARKING

CURRENT CITY SPACES	279
JACKRABBIT CONTROLLED SPACES	66

LEGEND

- MARINO OWNED/CONTROLLED SPACES
- SMRT SPACES

NOTES

1. PARKING AREAS ARE BASED IN PART ON CITY OF PORTLAND OCEAN GATEWAY PHASE I (DRAWING REVISION DATED 01/14/05)
2. PROPERTY LINES ARE BASED ON PLAN NOTED ABOVE AND PLAN ENTITLED "PLAN FOR JACKRABBIT LIMITED LIABILITY CO., LAND TITLE SURVEY" BY LEWIS & WASINA, INC., WINDHAM, MAINE (9/22/97).
3. PROPERTY LINES ARE SHOWN FOR GENERAL REFERENCE ONLY AND HAVE BEEN COMBINED FROM MULTIPLE SOURCES AS DESCRIBED ABOVE AND DO NOT REPRESENT A FORMAL CLOSED BOUNDARY.
4. JACKRABBIT PARKING TO BE DELIMITED WITH CONCRETE BARRIERS AND SIGNAGE AS NOTED.

SMRT PARKING SUMMARY

SPACES INC. IN SMRT LEASE	= 45
SPACES IN ADDITION TO LEASE TO BE PAID FOR BY SMRT	= 33
TOTAL SPACES	= 78



144 FORE STREET
PORTLAND, MAINE

EXHIBIT C REVISED PARKING PLAN

2 FEBRUARY 2007
REV. 20 MARCH 2007
REV. 9 AUGUST 2007
REV. 21 AUGUST 2007
REV. 9 NOVEMBER 2007
REV. 3 DECEMBER 2007

25 JANUARY 2008
6 FEBRUARY 2008
20 FEBRUARY 2008

SM RT Building

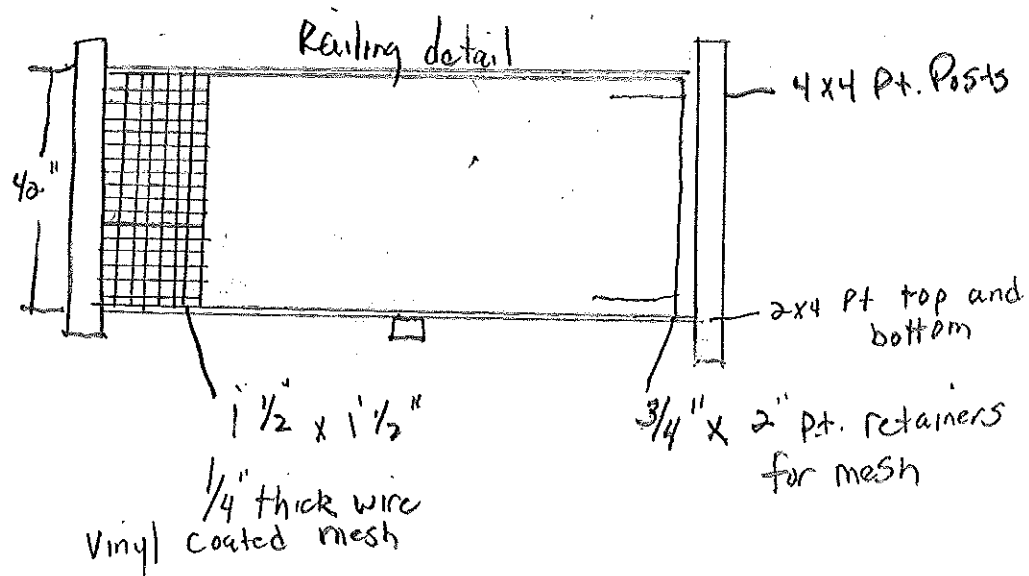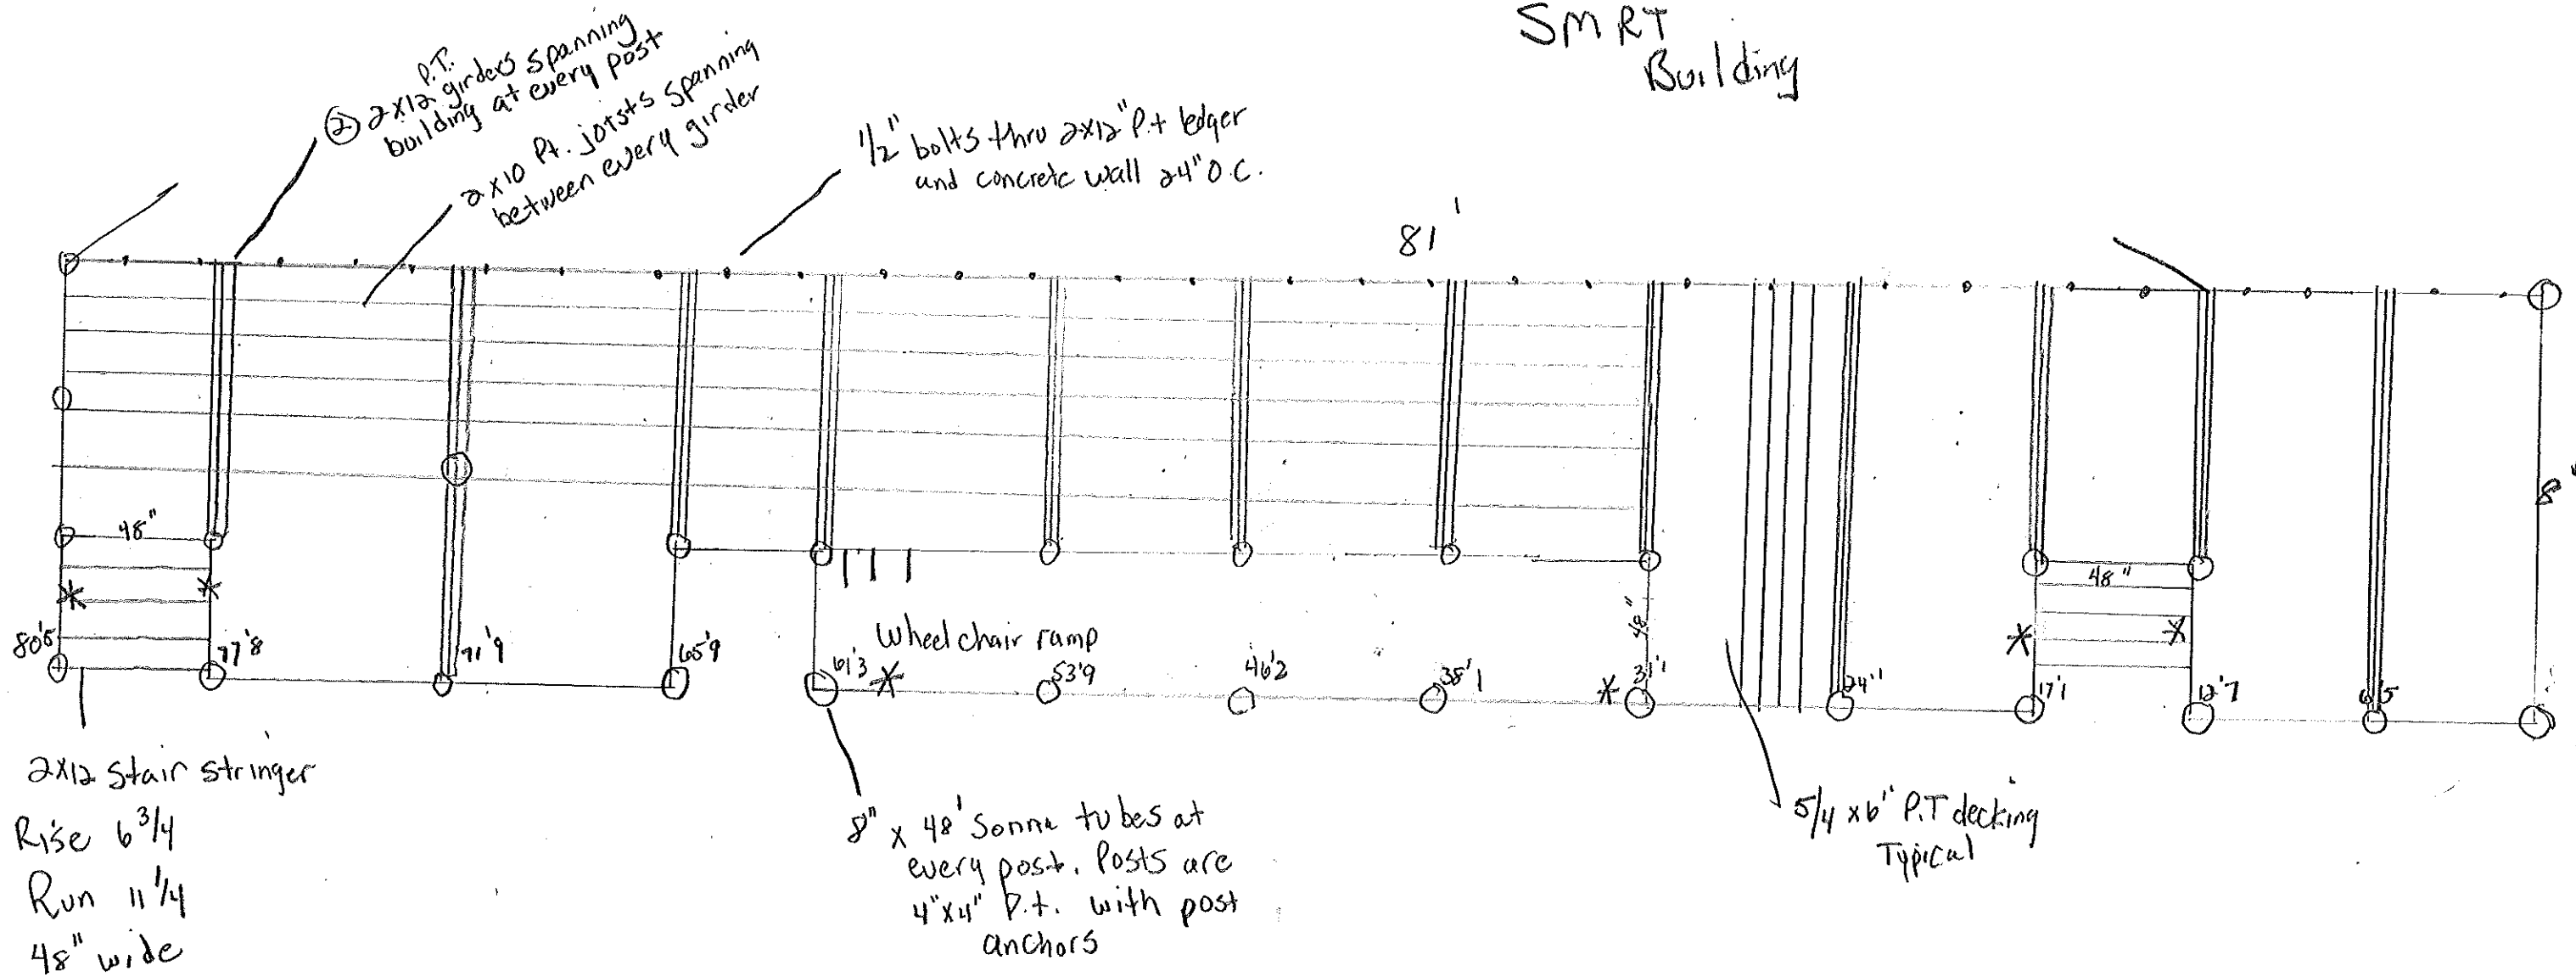

* New graspable handrails 34" to 38" with returns