
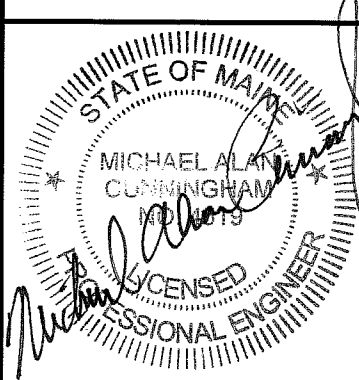
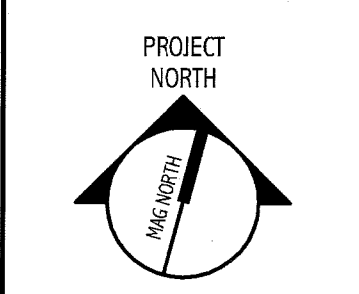


- NOTES:**
1. FINISH FLOOR ELEVATION 100'-0" = 17.20 PER USGS DATUM.
 2. WHERE SLAB CONTROL JOINTS ARE SPECIFIED, CONTROL JOINTS OR CONSTRUCTION JOINTS MAY BE USED. REFER TO A1/SB501 & A5/SB501 FOR TYPICAL DETAILS.
 3. DIMENSIONS TO EXISTING CONDITIONS ARE INDICATED AS "±".
FIELD VERIFY.

144 Fore Street/P.O. Box 618
Portland, Maine 04104
tel. (207) 772-3946
fax. (207) 772-1070
www.smrtdinc.com

ARCHITECTURE
ENGINEERING
PLANNING
INTERIOR DESIGN
COMMISSIONING

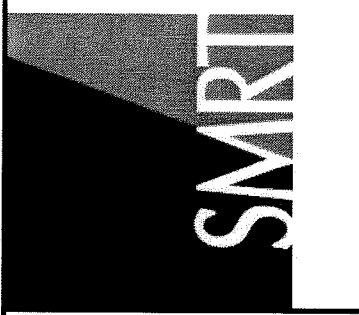

DEPARTMENT OF
VETERAN AFFAIRS - PORTLAND
PORTLAND, MAINE

ISSUE FOR CONSTRUCTION
9-01-10

CURRENT ISSUE STATUS:

REV	DESCRIPTION	DATE
0	ISSUED FOR CONSTRUCTION	9-01-10

GRAPHIC SCALE:
0" = 1"

SCALE: AS NOTED
PROJECT MANAGER: DRL
JC/DRAWN BY: SJF
A/E OF RECORD: MAC
CAD FILE: SB101-10022
PROJECT NO: 10022
DATE:

SHEET TITLE:
SLAB PLAN

SHEET No. SB101
© COPYRIGHT 2009 SMRT INC.

