


**G1 SOUTH WALL REINFORCING ELEVATION**

1/4"=1'-0"



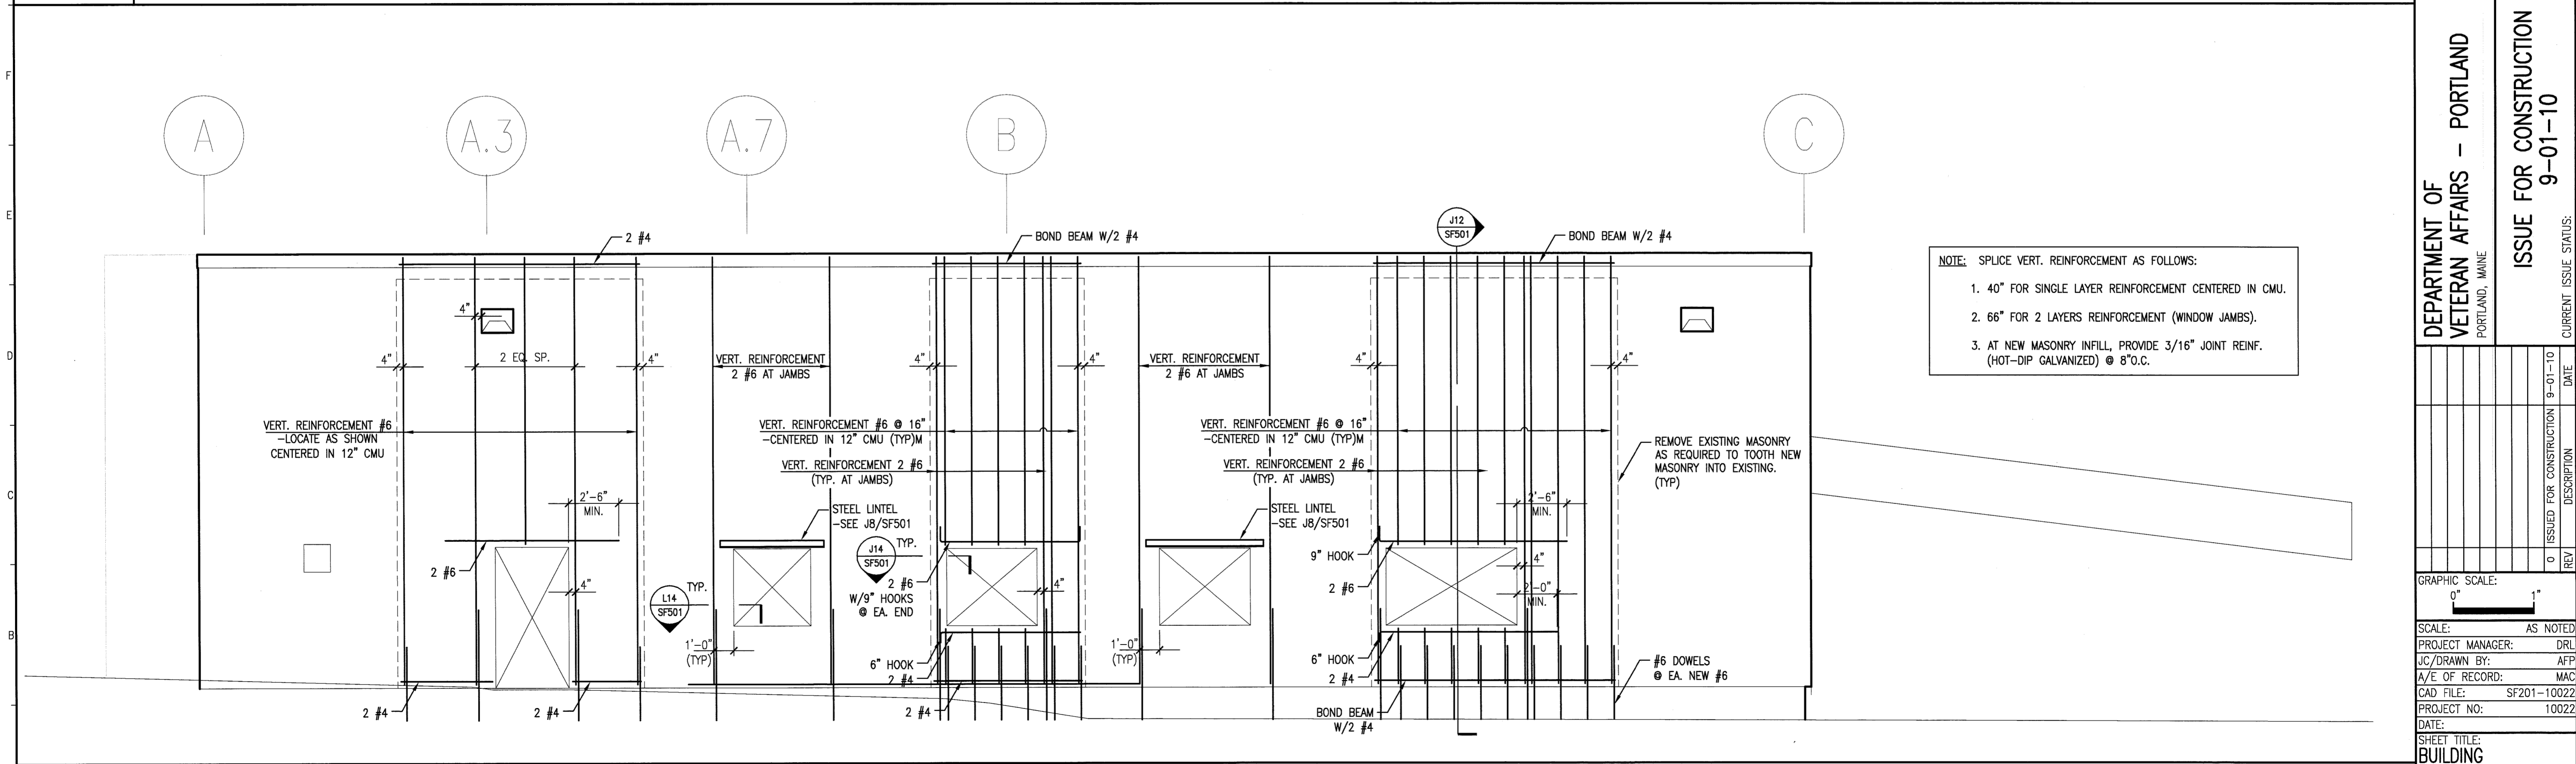


**A1 WEST WALL REINFORCING ELEVATION**

1/4"=1'-0"

144 Fore Street/P.O. Box 618  
Portland, Maine 04104  
Tel. (207) 772-3846  
Fax. (207) 772-1070  
www.smartinc.com

ARCHITECTURE  
ENGINEERING  
PLANNING  
INTERIOR DESIGN  
COMMISSIONING

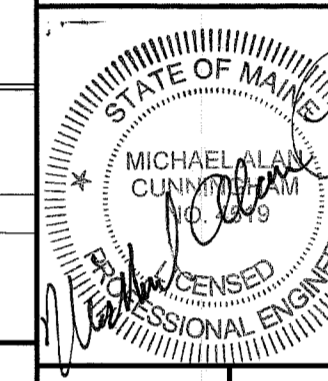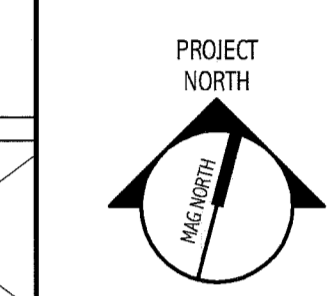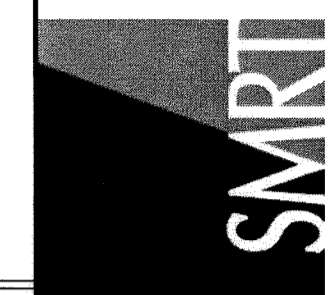

DEPARTMENT OF  
VETERAN AFFAIRS - PORTLAND  
PORTLAND, MAINE

ISSUE FOR CONSTRUCTION  
9-01-10

CURRENT ISSUE STATUS:

REV	DESCRIPTION	DATE
0	ISSUED FOR CONSTRUCTION	9-01-10

GRAPHIC SCALE:  
0" 1"

SCALE: AS NOTED  
PROJECT MANAGER: DRL  
JC/DRAWN BY: AFP  
A/E OF RECORD: MAC  
CAD FILE: SF201-10022  
PROJECT NO: 10022  
DATE:

SHEET TITLE:  
**BUILDING ELEVATIONS**

SHEET No. **SF201**  
© COPYRIGHT 2009 SMART INC.