


**HVAC PIPING PLAN**  
SCALE: 1/8" = 1'-0"

This document is owned by, and the information contained in it, is proprietary to Titan Mechanical, Inc. By receipt hereof the holder agrees not to use the information, disclose it to any third party, nor reproduce this document without the prior written consent of Titan Mechanical, Inc. and agrees to return this document forthwith upon request.

DATE	REVISIONS

**Titan Mechanical, Inc.**  
Design Build Engineering - Mechanical Contracting  
P. O. Box 3927 / 232 Riverside Industrial Parkway  
Portland, Maine 04104  
Ph. (207) 878-5223 Fax. (207) 878-5235

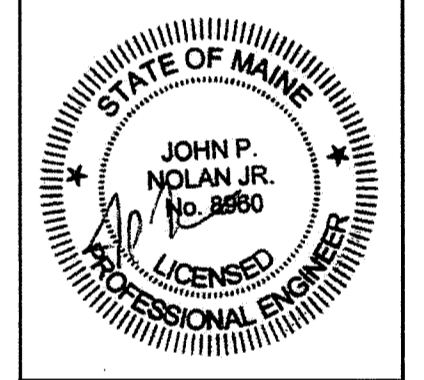

**DEPARTMENT OF VETERAN AFFAIRS**  
CLIENT  
**PORTLAND OFFICES**  
PROJECT  
**HVAC PIPING PLAN**  
DRAWING TITLE

DATE: 9/1/10  
SCALE: 1/8" = 1'-0"  
DRAWN BY: CJM  
CHECKED BY: JPN

**M101**