
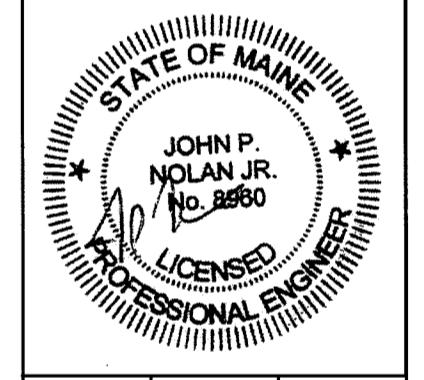


**ROOFTOP MECHANICAL PLAN**  
 SCALE: 1/8" = 1'-0"

This document is owned by and the information contained in it is proprietary to Titan Mechanical Inc. By receipt hereof the holder agrees not to use the information, disclose it to any third party, nor reproduce this document without the prior written consent of Titan Mechanical Inc. and agrees to return this document forthwith upon request.

REVISIONS	DATE


**Titan Mechanical, Inc.**  
 Design Build Engineering - Mechanical Contracting  
 P.O. Box 3927 / 232 Riverside Industrial Parkway  
 Portland, Maine 04104  
 Ph. (207) 878-5223 Fax. (207) 878-5235



<b>DEPARTMENT OF VETERAN AFFAIRS</b>
CLIENT
<b>PORTLAND OFFICES</b>
PROJECT
<b>ROOFTOP MECHANICAL PLAN</b>
DRAWING TITLE

DATE: 9/1/10
SCALE: 1/8" = 1'-0"
DRAWN BY: CJM
CHECKED BY: JPN

**M102**